



ROUTE	SECTION	COUNTY	TOTAL SHEETS	SHEET NUMBER
FAI 290	2011-061-BR	COOK & DUPAGE	29	23

Contract 60P79

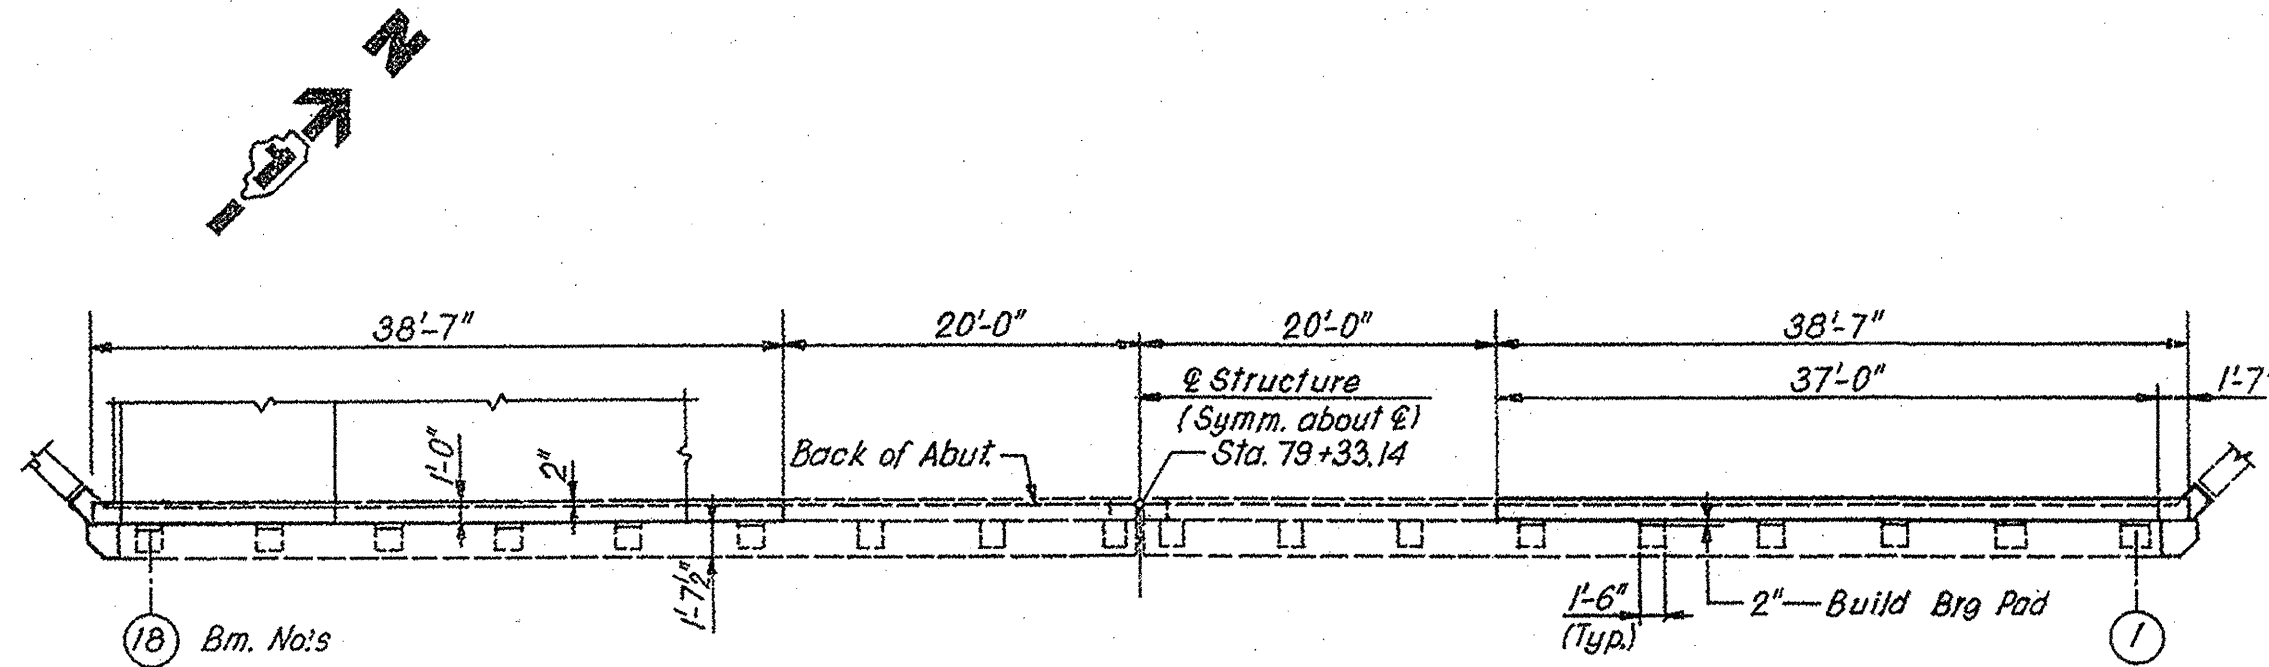

PLAN  
WEST ABUTMENT

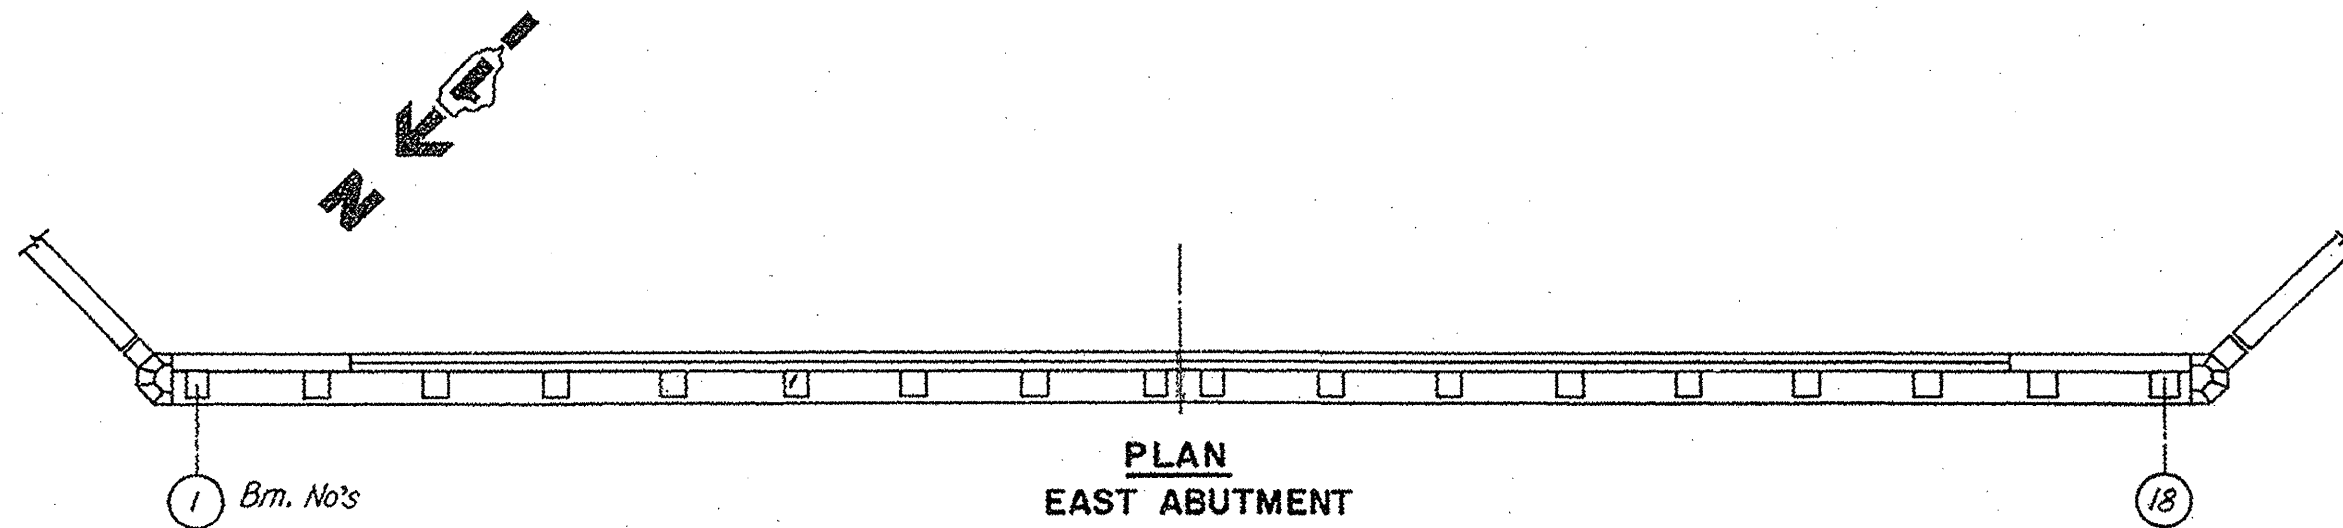

PLAN  
EAST ABUTMENT

FOR INFORMATION ONLY

SHEET 2 OF 3

ILLINOIS DEPARTMENT OF  
TRANSPORTATION  
SN 016-0986  
LOCATION NO. 3  
INTERSTATE ROUTE 290 OVER HILLSIDE ROAD  
(WEST/EAST) ABUTMENT PLAN