



**STAGE I CONSTRUCTION**

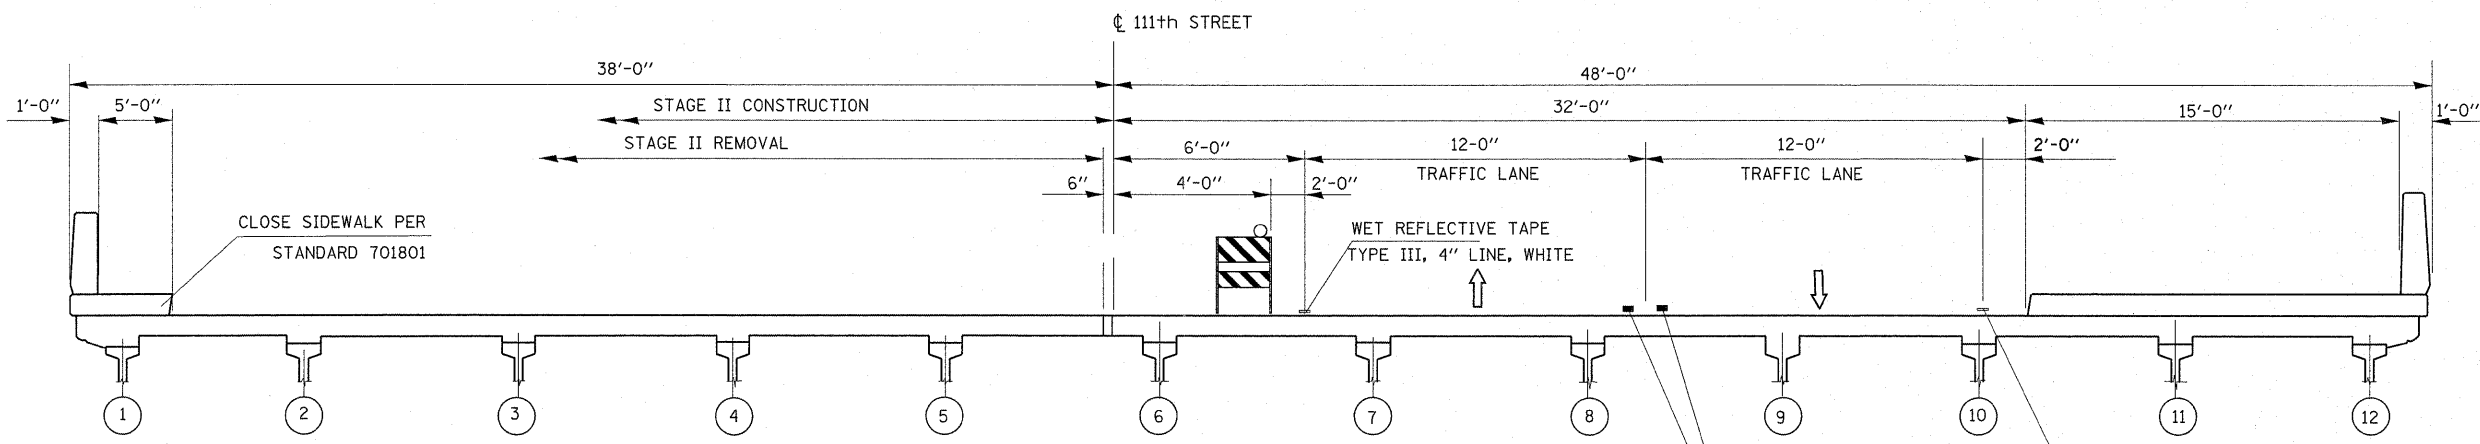

**STAGE II CONSTRUCTION**

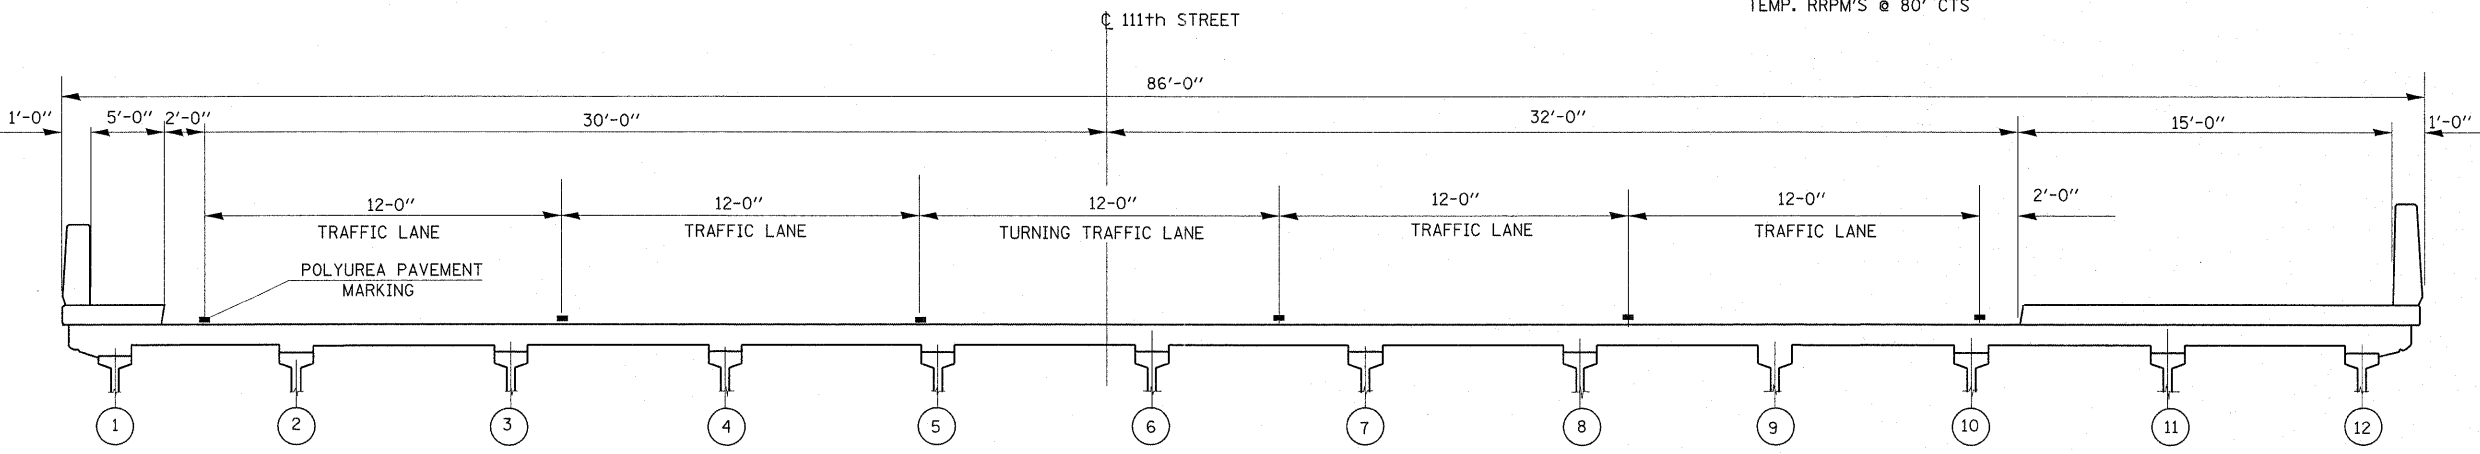

**FINAL**

ALL VIEWS LOOKING EAST

FILE NAME =	USER NAME = gorengautab	DESIGNED - MVT	REVISED -	<b>STATE OF ILLINOIS DEPARTMENT OF TRANSPORTATION</b>	<b>111th ST OVER STONEY CREEK TRAFFIC STAGING S.N. 016-2554</b>			F.A.U. RTE. 1581	SECTION 1355-B-I	COUNTY COOK	TOTAL SHEETS 23	SHEET NO. 14
α:\pw_work\pw\dot\gorengautab\d0273896	D161711-sh-t-plen.dgn	DRAWN - MVT	REVISED -					SCALE: SHEET NO. OF SHEETS STA. TO STA.			CONTRACT NO. 60P80	
	PLOT SCALE = 50.0000' / 1" =	CHECKED - RB	REVISED -		ILLINOIS FED. AID PROJECT							
	PLOT DATE = 10/8/2011	DATE -	REVISED -									