


**NORTH ABUTMENT PLAN**

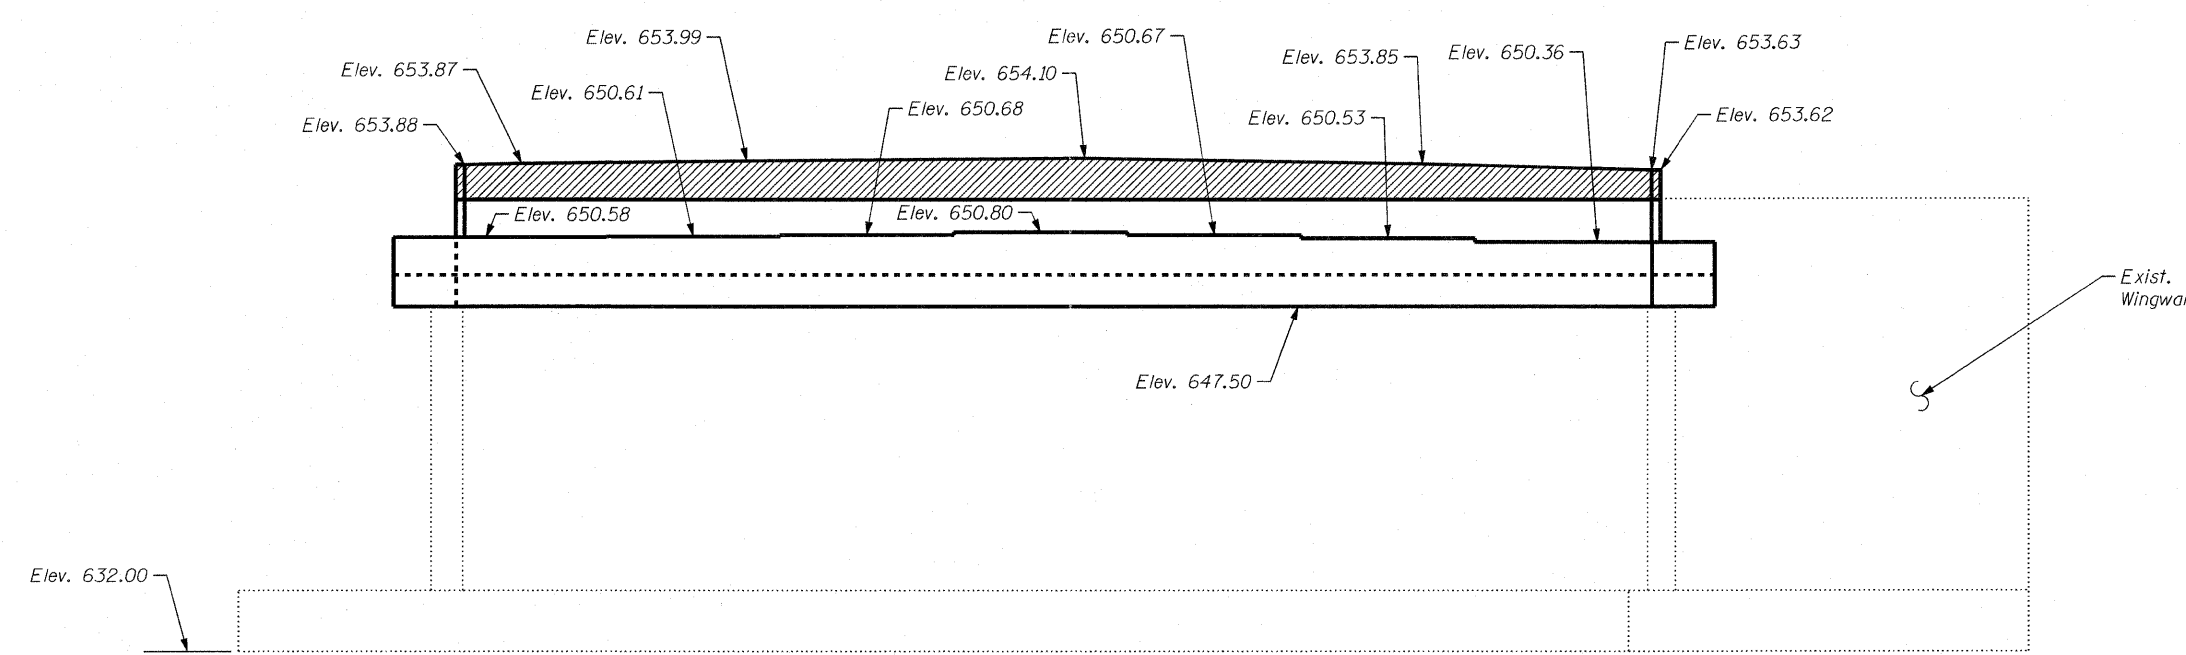

**NORTH ABUTMENT ELEVATION**

**APEX**  
CONSULTING ENGINEERS, LLC  
111 E. Wacker Drive, Suite 530  
Chicago, IL 60601  
Phone (312) 977-0660 Fax (312) 977-0661

USER NAME =  
PLOT SCALE =  
PLOT DATE = 10/13/2011

DESIGNED - HAA  
CHECKED - RAD  
DRAWN - HAA  
CHECKED - RAD

REVISED  
REVISED  
REVISED  
REVISED

**STATE OF ILLINOIS  
DEPARTMENT OF TRANSPORTATION**

**NORTH ABUTMENT PLAN AND ELEVATION  
STRUCTURE NO. 016-0772**

SHEET NO. S21 OF S33 SHEETS

F.A.U. RTE.	SECTION	COUNTY	TOTAL SHEETS	SHEET NO.
2845	2011-206-F	COOK	18	12
CONTRACT NO. 60R36			[ILLINOIS] FED. AID PROJECT	

FOR INFORMATION ONLY