

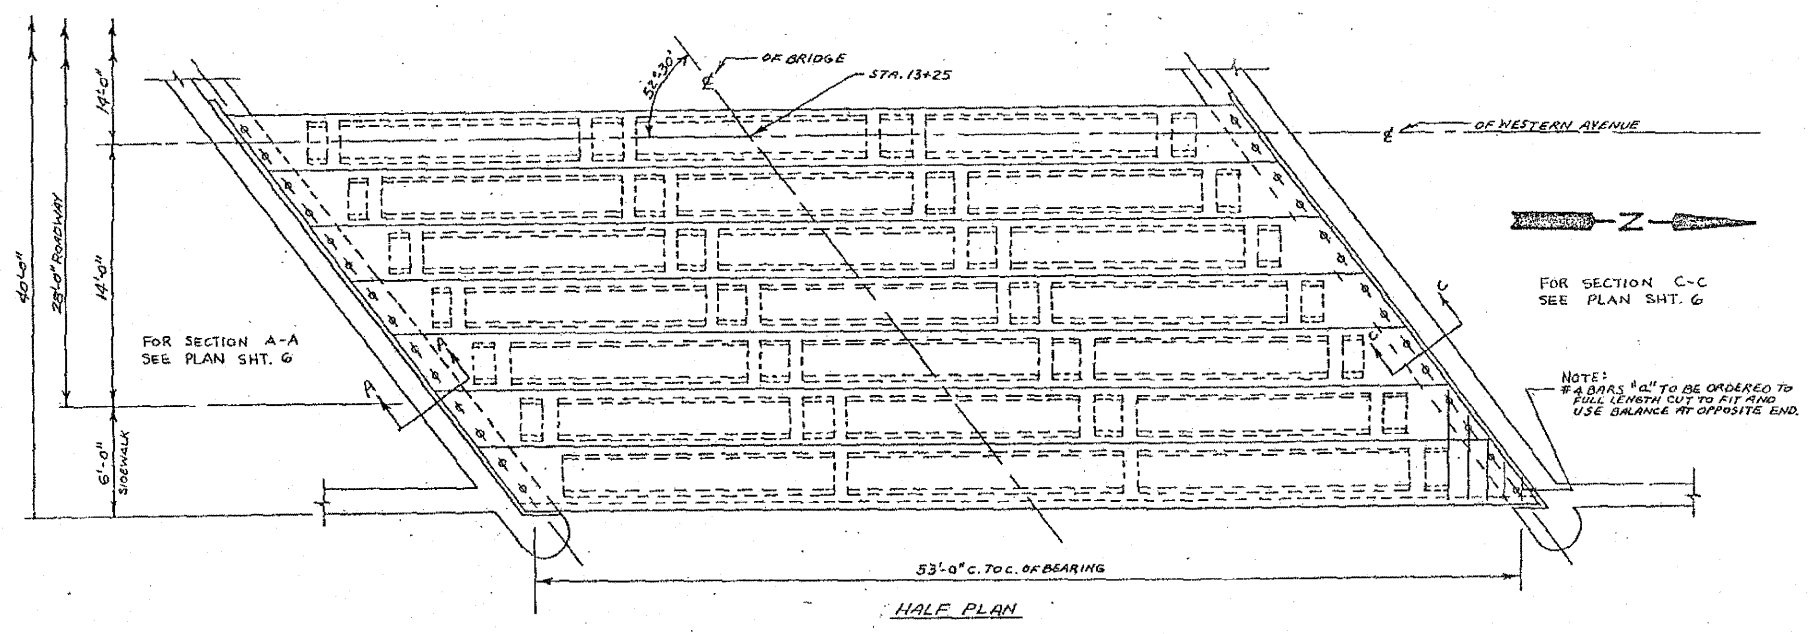


FILE	SECTION	COUNTY	SHEET NO.
2845	0505 I-DL	COOK	18
STA.	TO STA.		
FED. ROAD DIST. NO. 7		ILLINOIS	STATE PROJECT

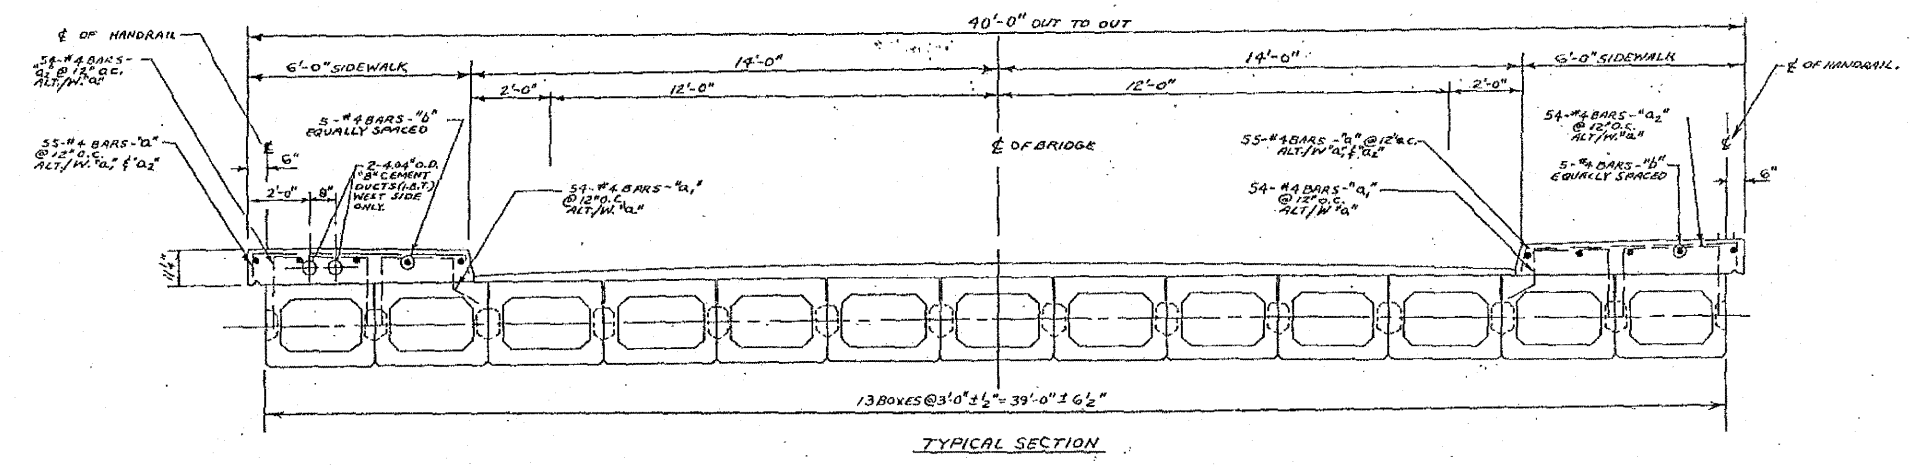

FOR INFORMATION ONLY

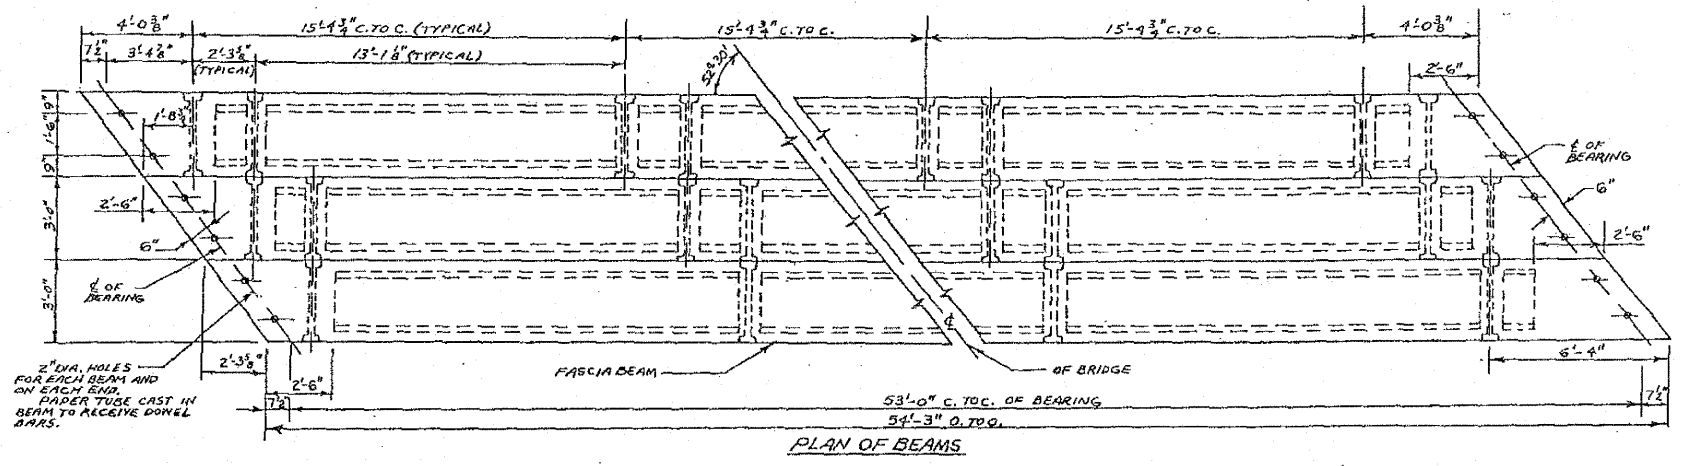

REVISIONS	
NAME	DATE

ILLINOIS DEPARTMENT OF TRANSPORTATION
EXISTING TYPICAL SECTION
AND PARTIAL PLAN

SCALE: VERT. _____
HORIZ. _____

DATE _____ DRAWN BY _____
CHECKED BY _____

APEX
CONSULTING ENGINEERS, LLC
111 N. Wacker Drive, Suite 600
Chicago, IL 60601
Phone (312) 977-0660 Fax (312) 977-0661

USER NAME =
DESIGNED -
CHECKED -
PLOT SCALE =
DRAWN -
PLOT DATE = 10/13/2011
CHECKED -

DESIGNED -
CHECKED -
DRAWN -
CHECKED -
REVISED
REVISED
REVISED
REVISED

STATE OF ILLINOIS
DEPARTMENT OF TRANSPORTATION

EXISTING BRIDGE PLANS (2 OF 6)
S.N. 016-0772

SHEET NO. S29 OF S33 SHEETS

F.A.U. RTE.	SECTION	COUNTY	TOTAL SHEETS	SHEET NO.
2845	2011-206-F	COOK	18	14
CONTRACT NO. 60R36			ILLINOIS FED. AID PROJECT	

FOR INFORMATION ONLY