
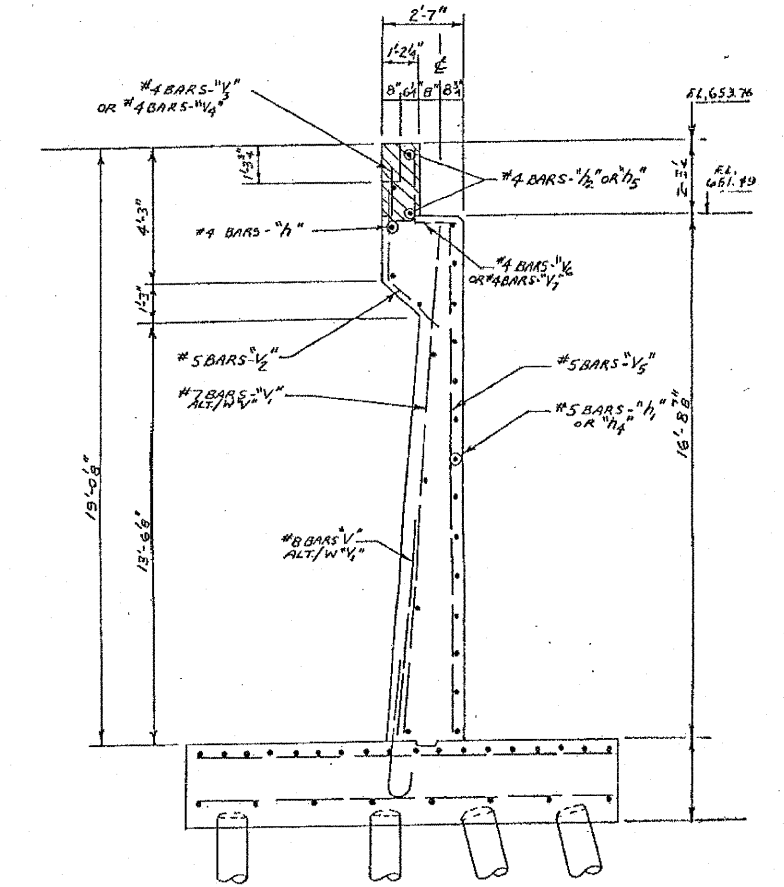


F.A.U. NO.	SECTION	COUNTY	TOTAL SHEETS	SHEET NO.
2845	0505 I-DL	COOK	18	7
STA.		TO STA.		
FED. ROAD DIST. NO. 7		ILLINOIS		FED. AID PROJECT

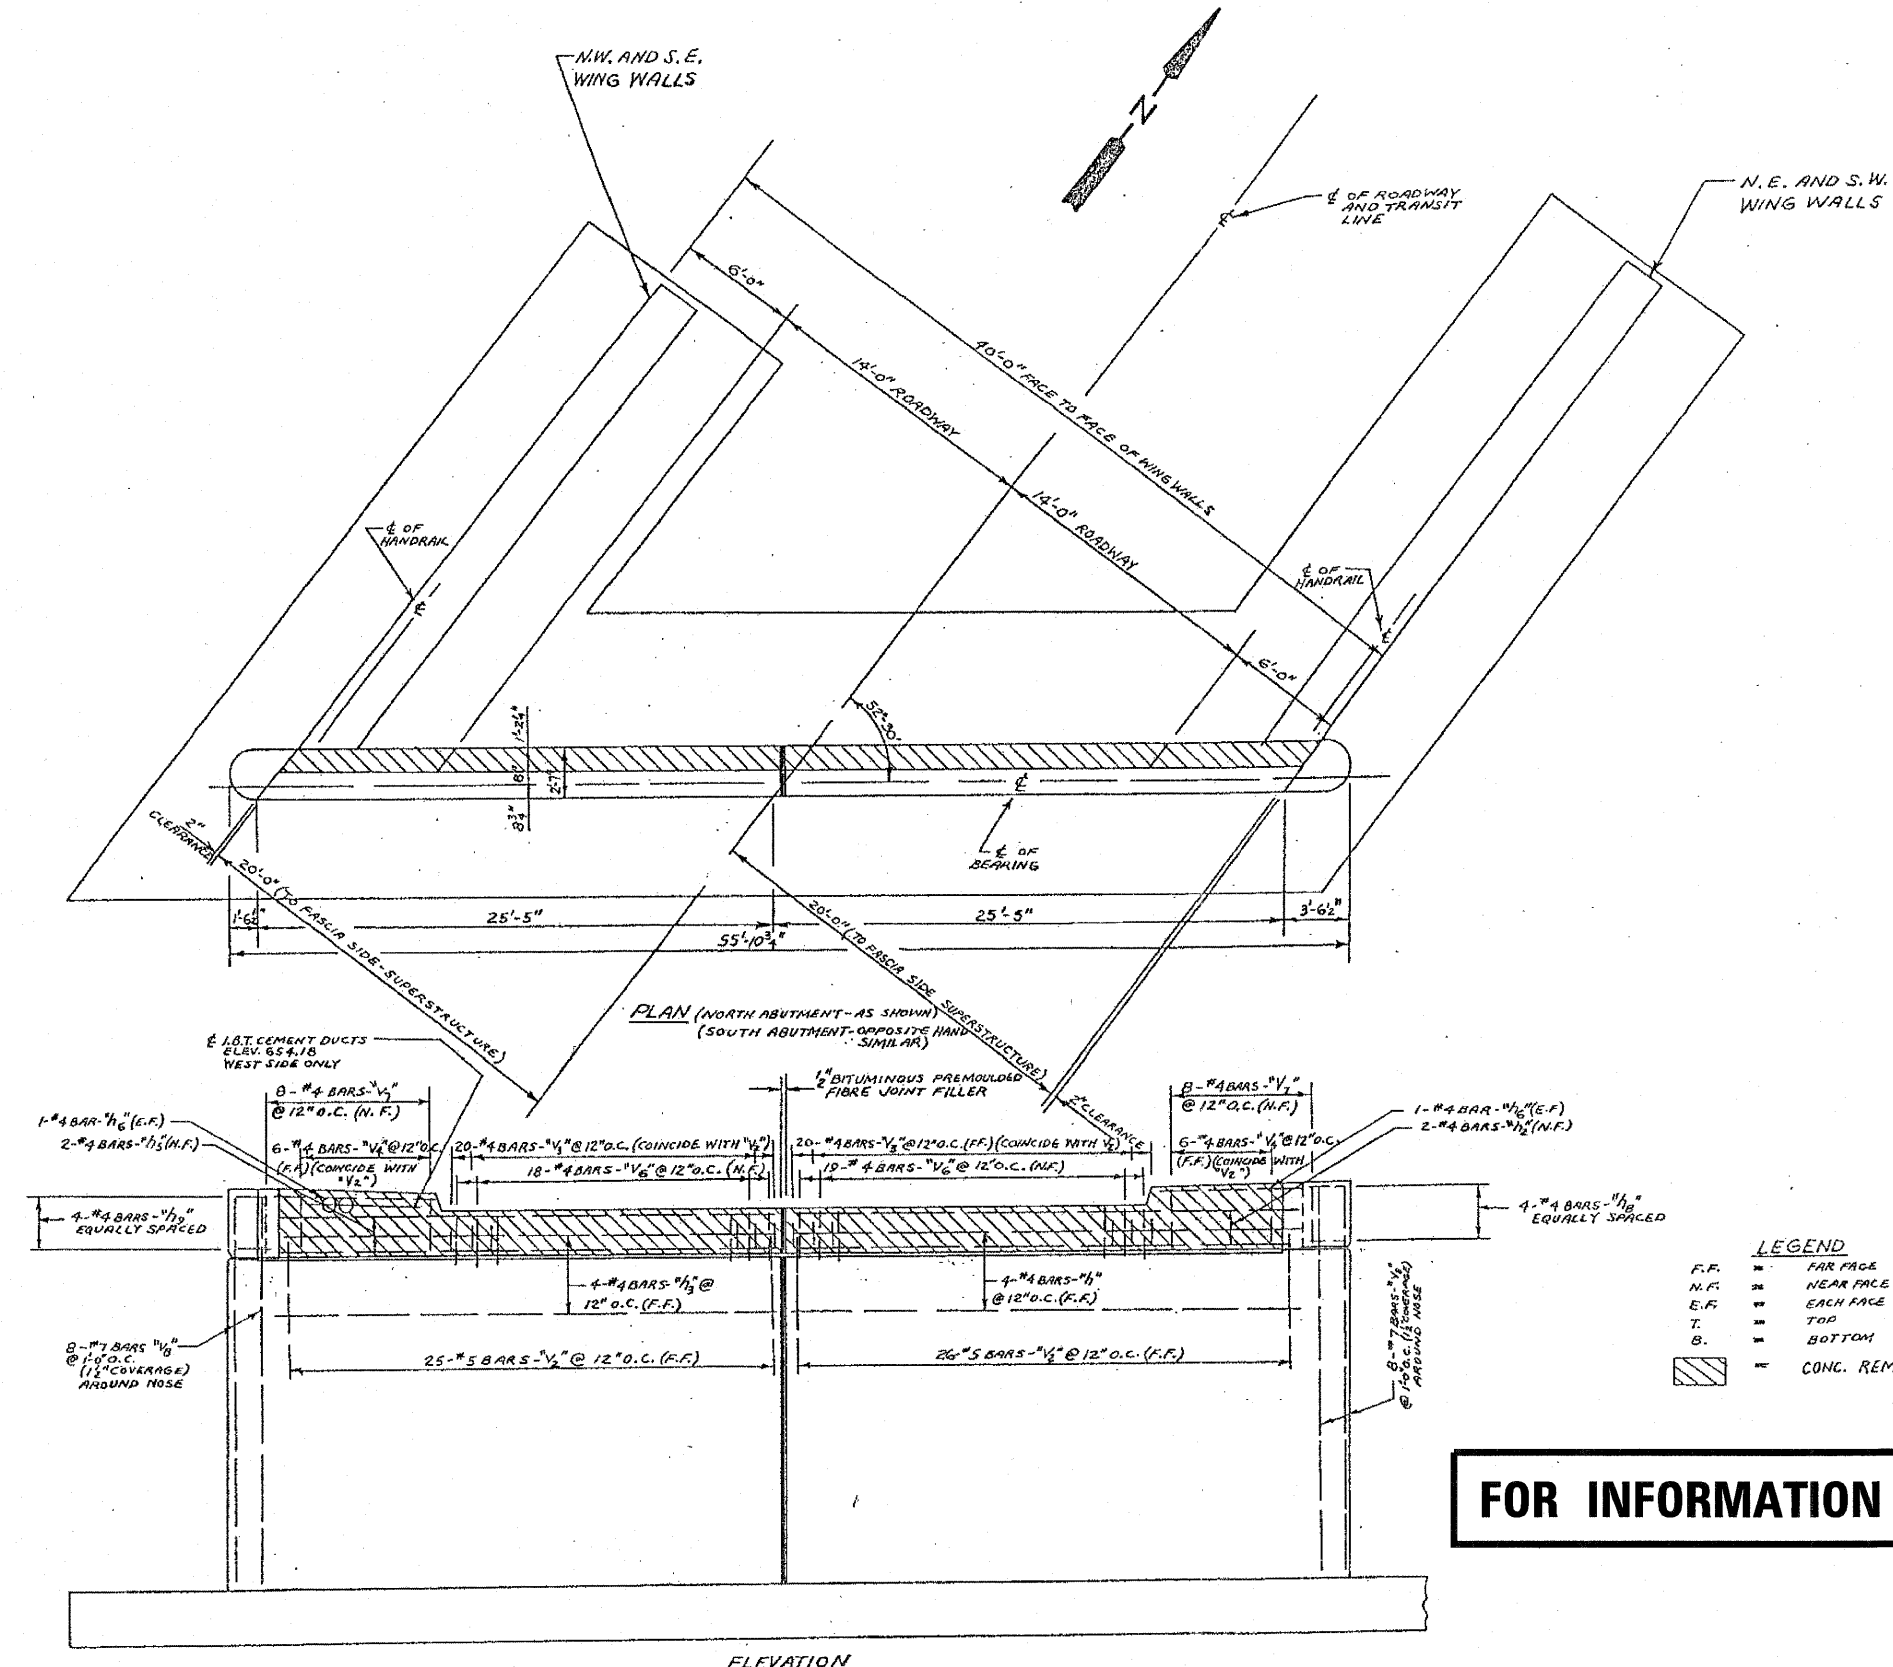

FOR INFORMATION ONLY

ILLINOIS DEPARTMENT OF TRANSPORTATION
 ABUTMENT BACKWALL
 CONCRETE REMOVAL PLAN

REVISIONS	
NAME	DATE

SCALE: VERT. _____
 HORIZ. _____

DATE _____ DRAWN BY _____
 CHECKED BY _____

FOR INFORMATION ONLY