


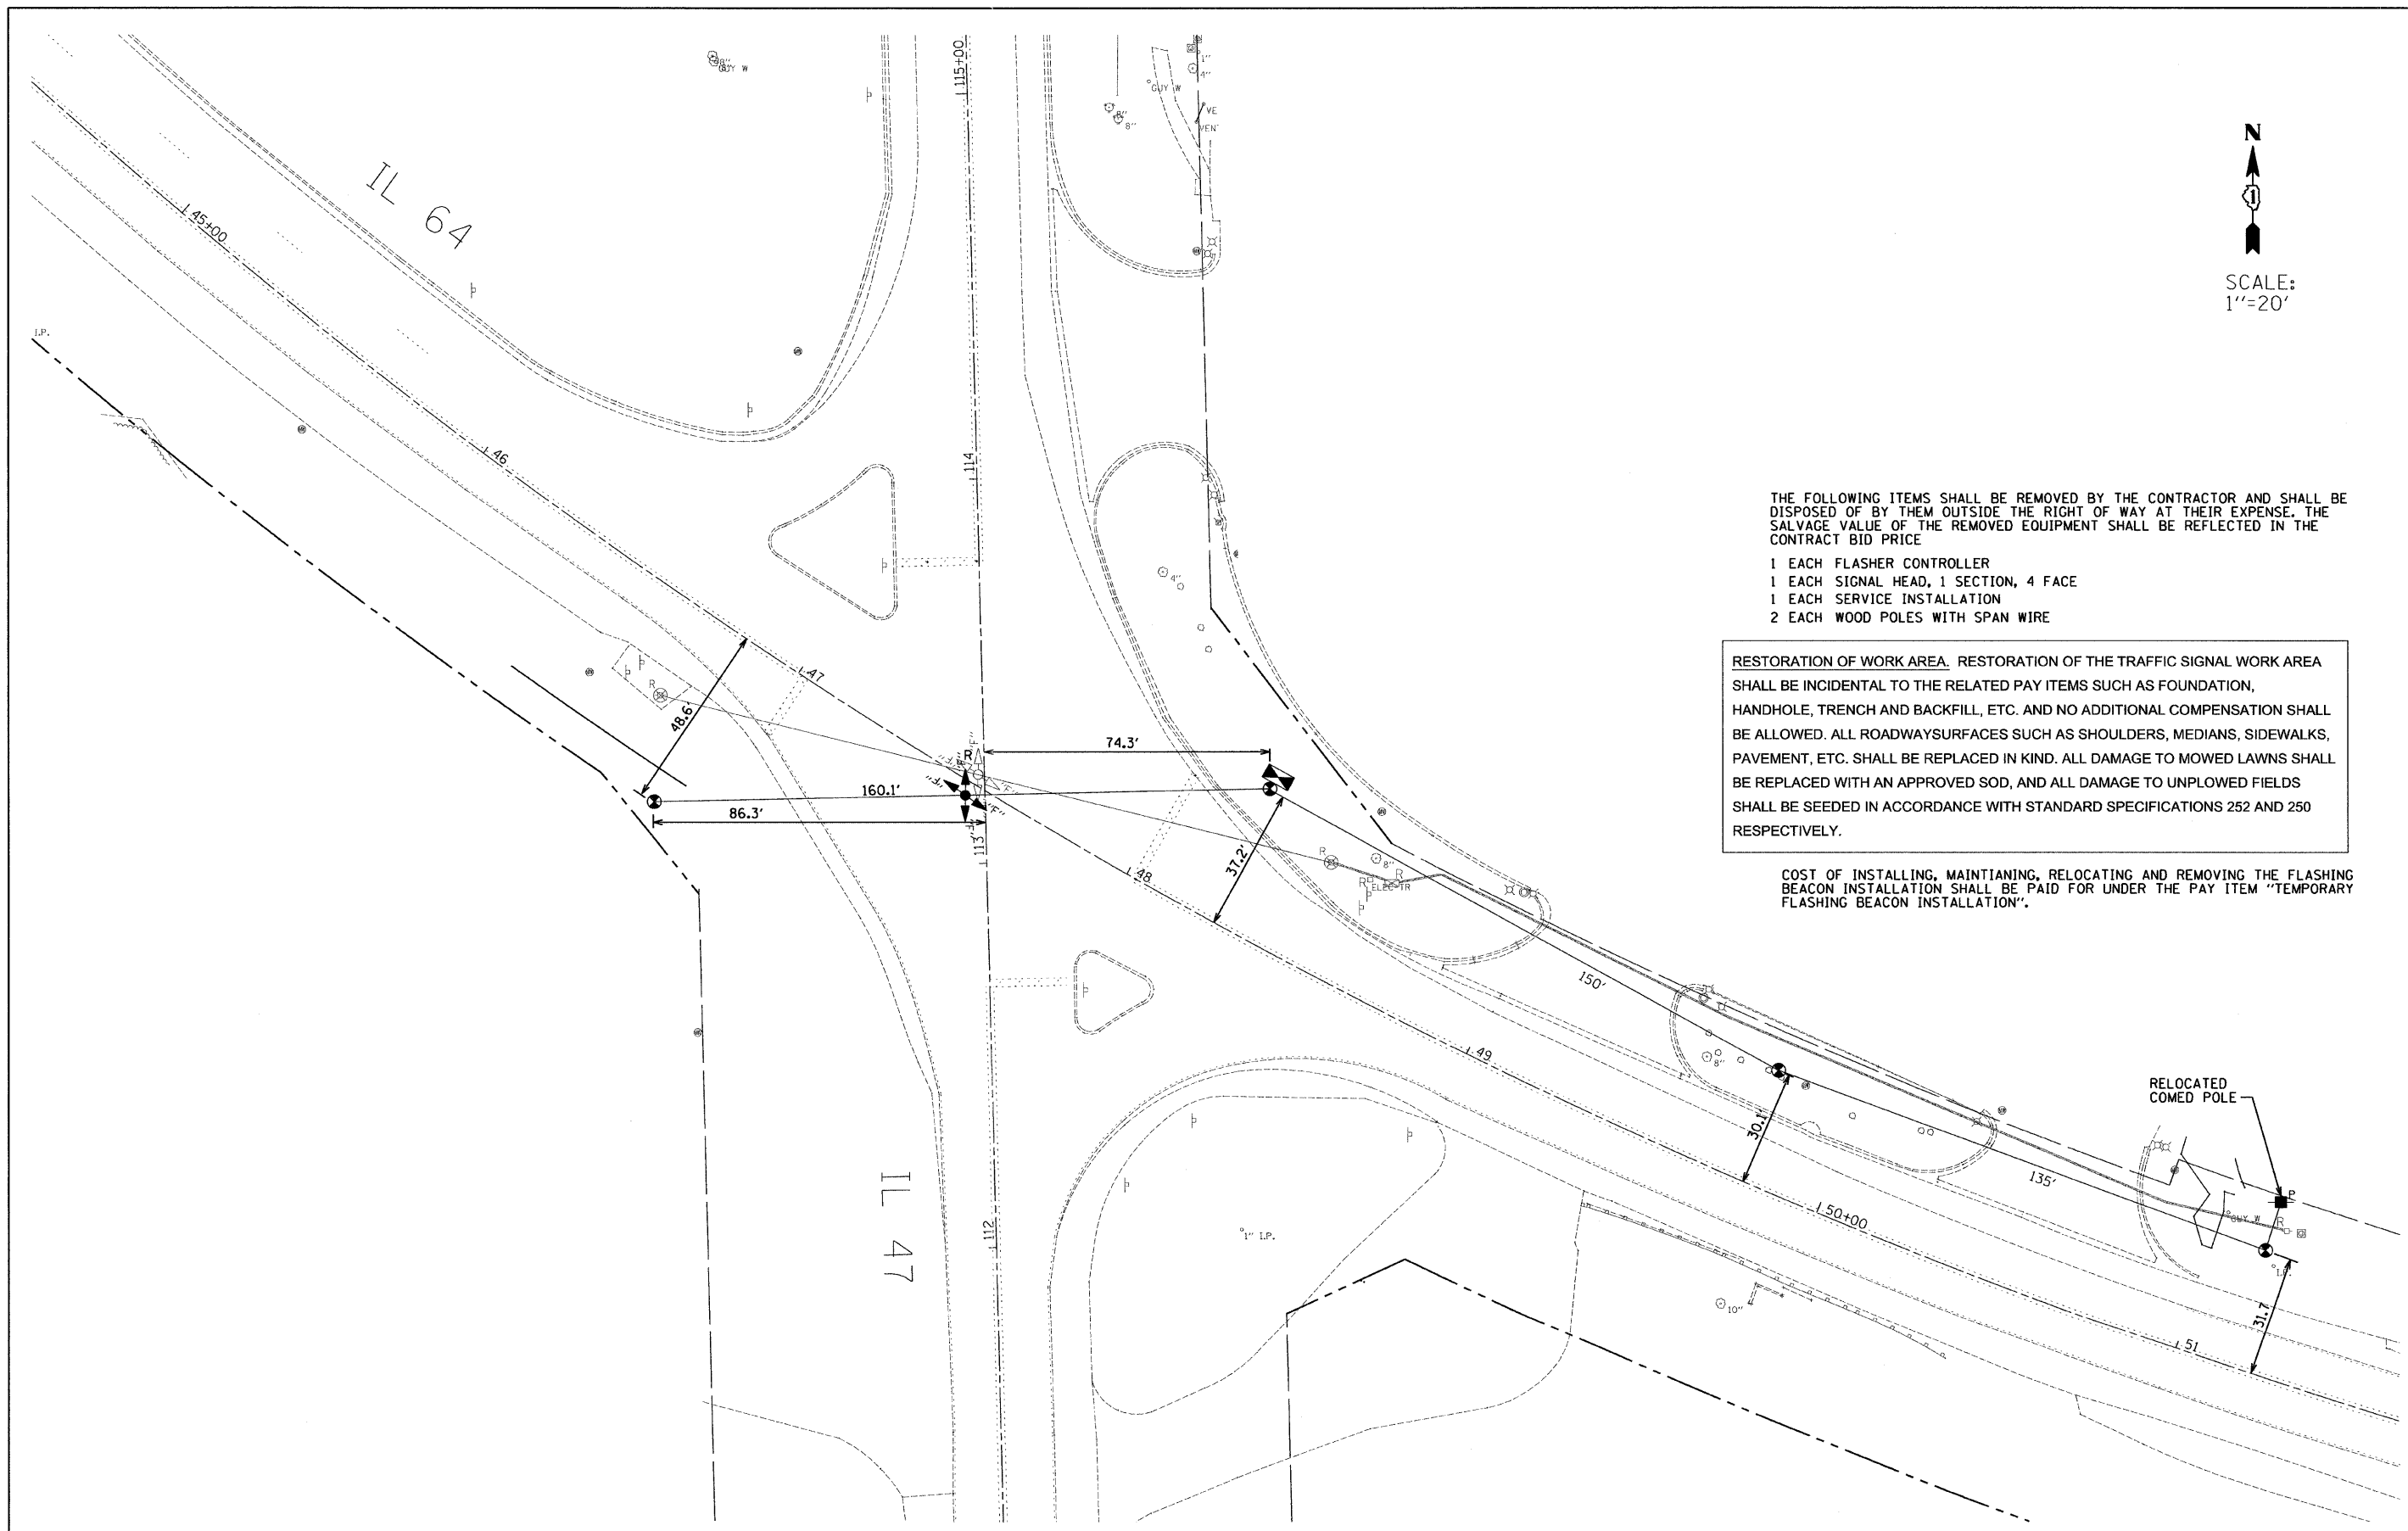

SCALE:
1"=20'



THE FOLLOWING ITEMS SHALL BE REMOVED BY THE CONTRACTOR AND SHALL BE DISPOSED OF BY THEM OUTSIDE THE RIGHT OF WAY AT THEIR EXPENSE. THE SALVAGE VALUE OF THE REMOVED EQUIPMENT SHALL BE REFLECTED IN THE CONTRACT BID PRICE

- 1 EACH FLASHER CONTROLLER
- 1 EACH SIGNAL HEAD, 1 SECTION, 4 FACE
- 1 EACH SERVICE INSTALLATION
- 2 EACH WOOD POLES WITH SPAN WIRE

RESTORATION OF WORK AREA. RESTORATION OF THE TRAFFIC SIGNAL WORK AREA SHALL BE INCIDENTAL TO THE RELATED PAY ITEMS SUCH AS FOUNDATION, HANDHOLE, TRENCH AND BACKFILL, ETC. AND NO ADDITIONAL COMPENSATION SHALL BE ALLOWED. ALL ROADWAYSURFACES SUCH AS SHOULDERS, MEDIANS, SIDEWALKS, PAVEMENT, ETC. SHALL BE REPLACED IN KIND. ALL DAMAGE TO MOWED LAWNS SHALL BE REPLACED WITH AN APPROVED SOD, AND ALL DAMAGE TO UNPLOWED FIELDS SHALL BE SEEDED IN ACCORDANCE WITH STANDARD SPECIFICATIONS 252 AND 250 RESPECTIVELY.

COST OF INSTALLING, MAINTIANING, RELOCATING AND REMOVING THE FLASHING BEACON INSTALLATION SHALL BE PAID FOR UNDER THE PAY ITEM "TEMPORARY FLASHING BEACON INSTALLATION".

FILE NAME =	USER NAME = .USER.	DESIGNED - AR	REVISED -
#FILELS	10-12-2011	DRAWN - AR	REVISED -
	PLOT SCALE = 20.0000' / IN.	CHECKED - RS	REVISED -
	PLOT DATE = 10/11/2011	DATE - 09-01-2011	REVISED -

**STATE OF ILLINOIS
DEPARTMENT OF TRANSPORTATION**

**IL 64 AND IL 47
TEMPORARY FLASHING BEACON INSTALLATION
AND EXISTING EQUIPMENT REMOVAL PLAN**

F.A.P. RTE.	SECTION	COUNTY	TOTAL SHEETS	SHEET NO.
307	126N-1	KANE	156	89
CONTRACT NO. 62278				
ILLINOIS FED. AID PROJECT				

SCALE: SHEET NO. 1 OF 4 SHEETS STA. TO STA.