


FINAL SURVEY	SURVEYED	BY	DATE
NO.	PLOTTED		
	TEMPLATE		
	NOTE BOOK		
	AREAS CHECKED		

ORIGINAL SURVEY	SURVEYED	BY	DATE
NO.	PLOTTED		
	TEMPLATE		
	NOTE BOOK		
	AREAS CHECKED		

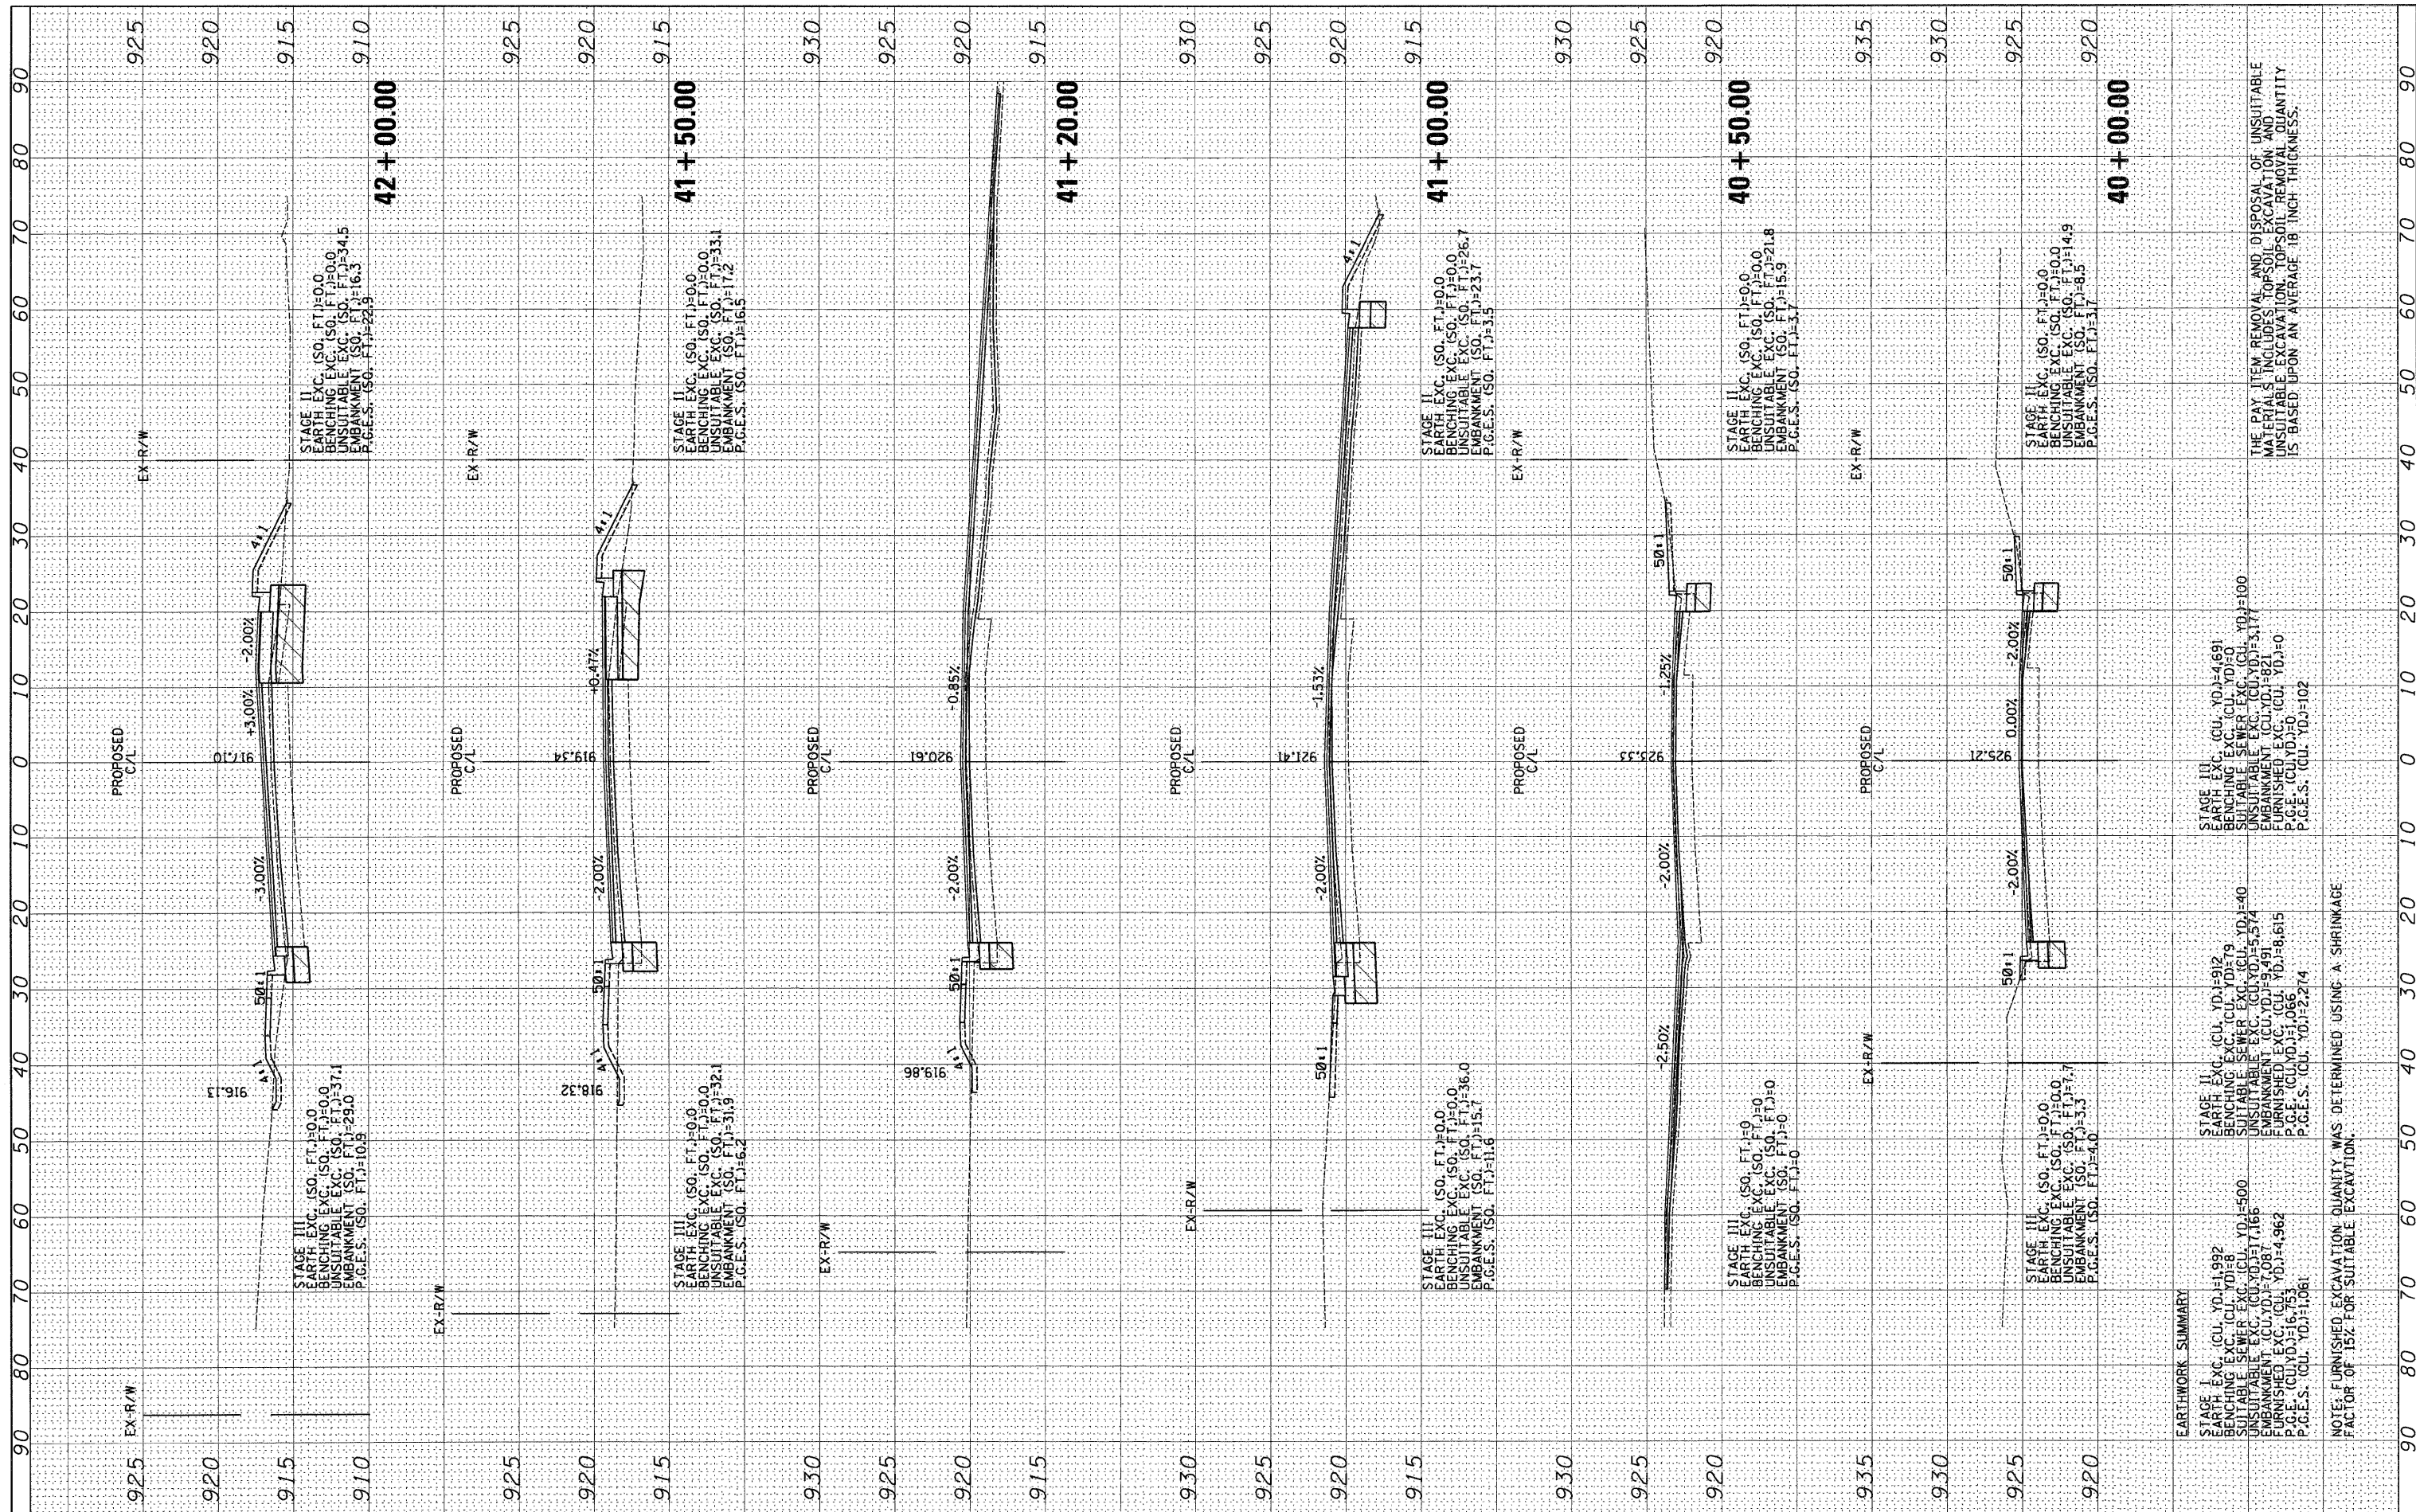

THE PAY ITEM REMOVAL AND DISPOSAL OF UNSUITABLE MATERIAL INCLUDES EXCAVATION AND QUANTITY UNLESS OTHERWISE NOTED. REMOVAL QUANTITY IS BASED UPON AN AVERAGE 18 INCH THICKNESS.

FILE NAME =	USER NAME = .USER	DESIGNED - AR	REVISED -	STATE OF ILLINOIS DEPARTMENT OF TRANSPORTATION	IL 64 AT IL 47 INTERSECTION IMPROVEMENTS CROSS SECTIONS - IL 64			F.A.P. RTE. 307	SECTION 126N-1	COUNTY KANE	TOTAL SHEETS 156	SHEET NO. 133
#FILE#	PLLOT SCALE = 10.0000 ft / IN.	DRAWN - AR	REVISED -		SCALE:	SHEET NO. 1 OF 10 SHEETS	STA. 40+00.00 TO STA. 42+00.00	CONTRACT NO. 62278				
	PLLOT DATE = 9/1/2011	CHECKED - RS	REVISED -		NOTE: FURNISHED EXCAVATION QUANTITY WAS DETERMINED USING A SHRINKAGE FACTOR OF 15% FOR SUITABLE EXCAVATION.							
		DATE - 09-01-2011	REVISED -		EARTHWORK SUMMARY							