


FINAL SURVEY NO.	SURVEYED PLOTTED TEMPLATE AREAS CHECKED	BY	DATE

ORIGINAL SURVEY NO.	SURVEYED PLOTTED TEMPLATE AREAS CHECKED	BY	DATE

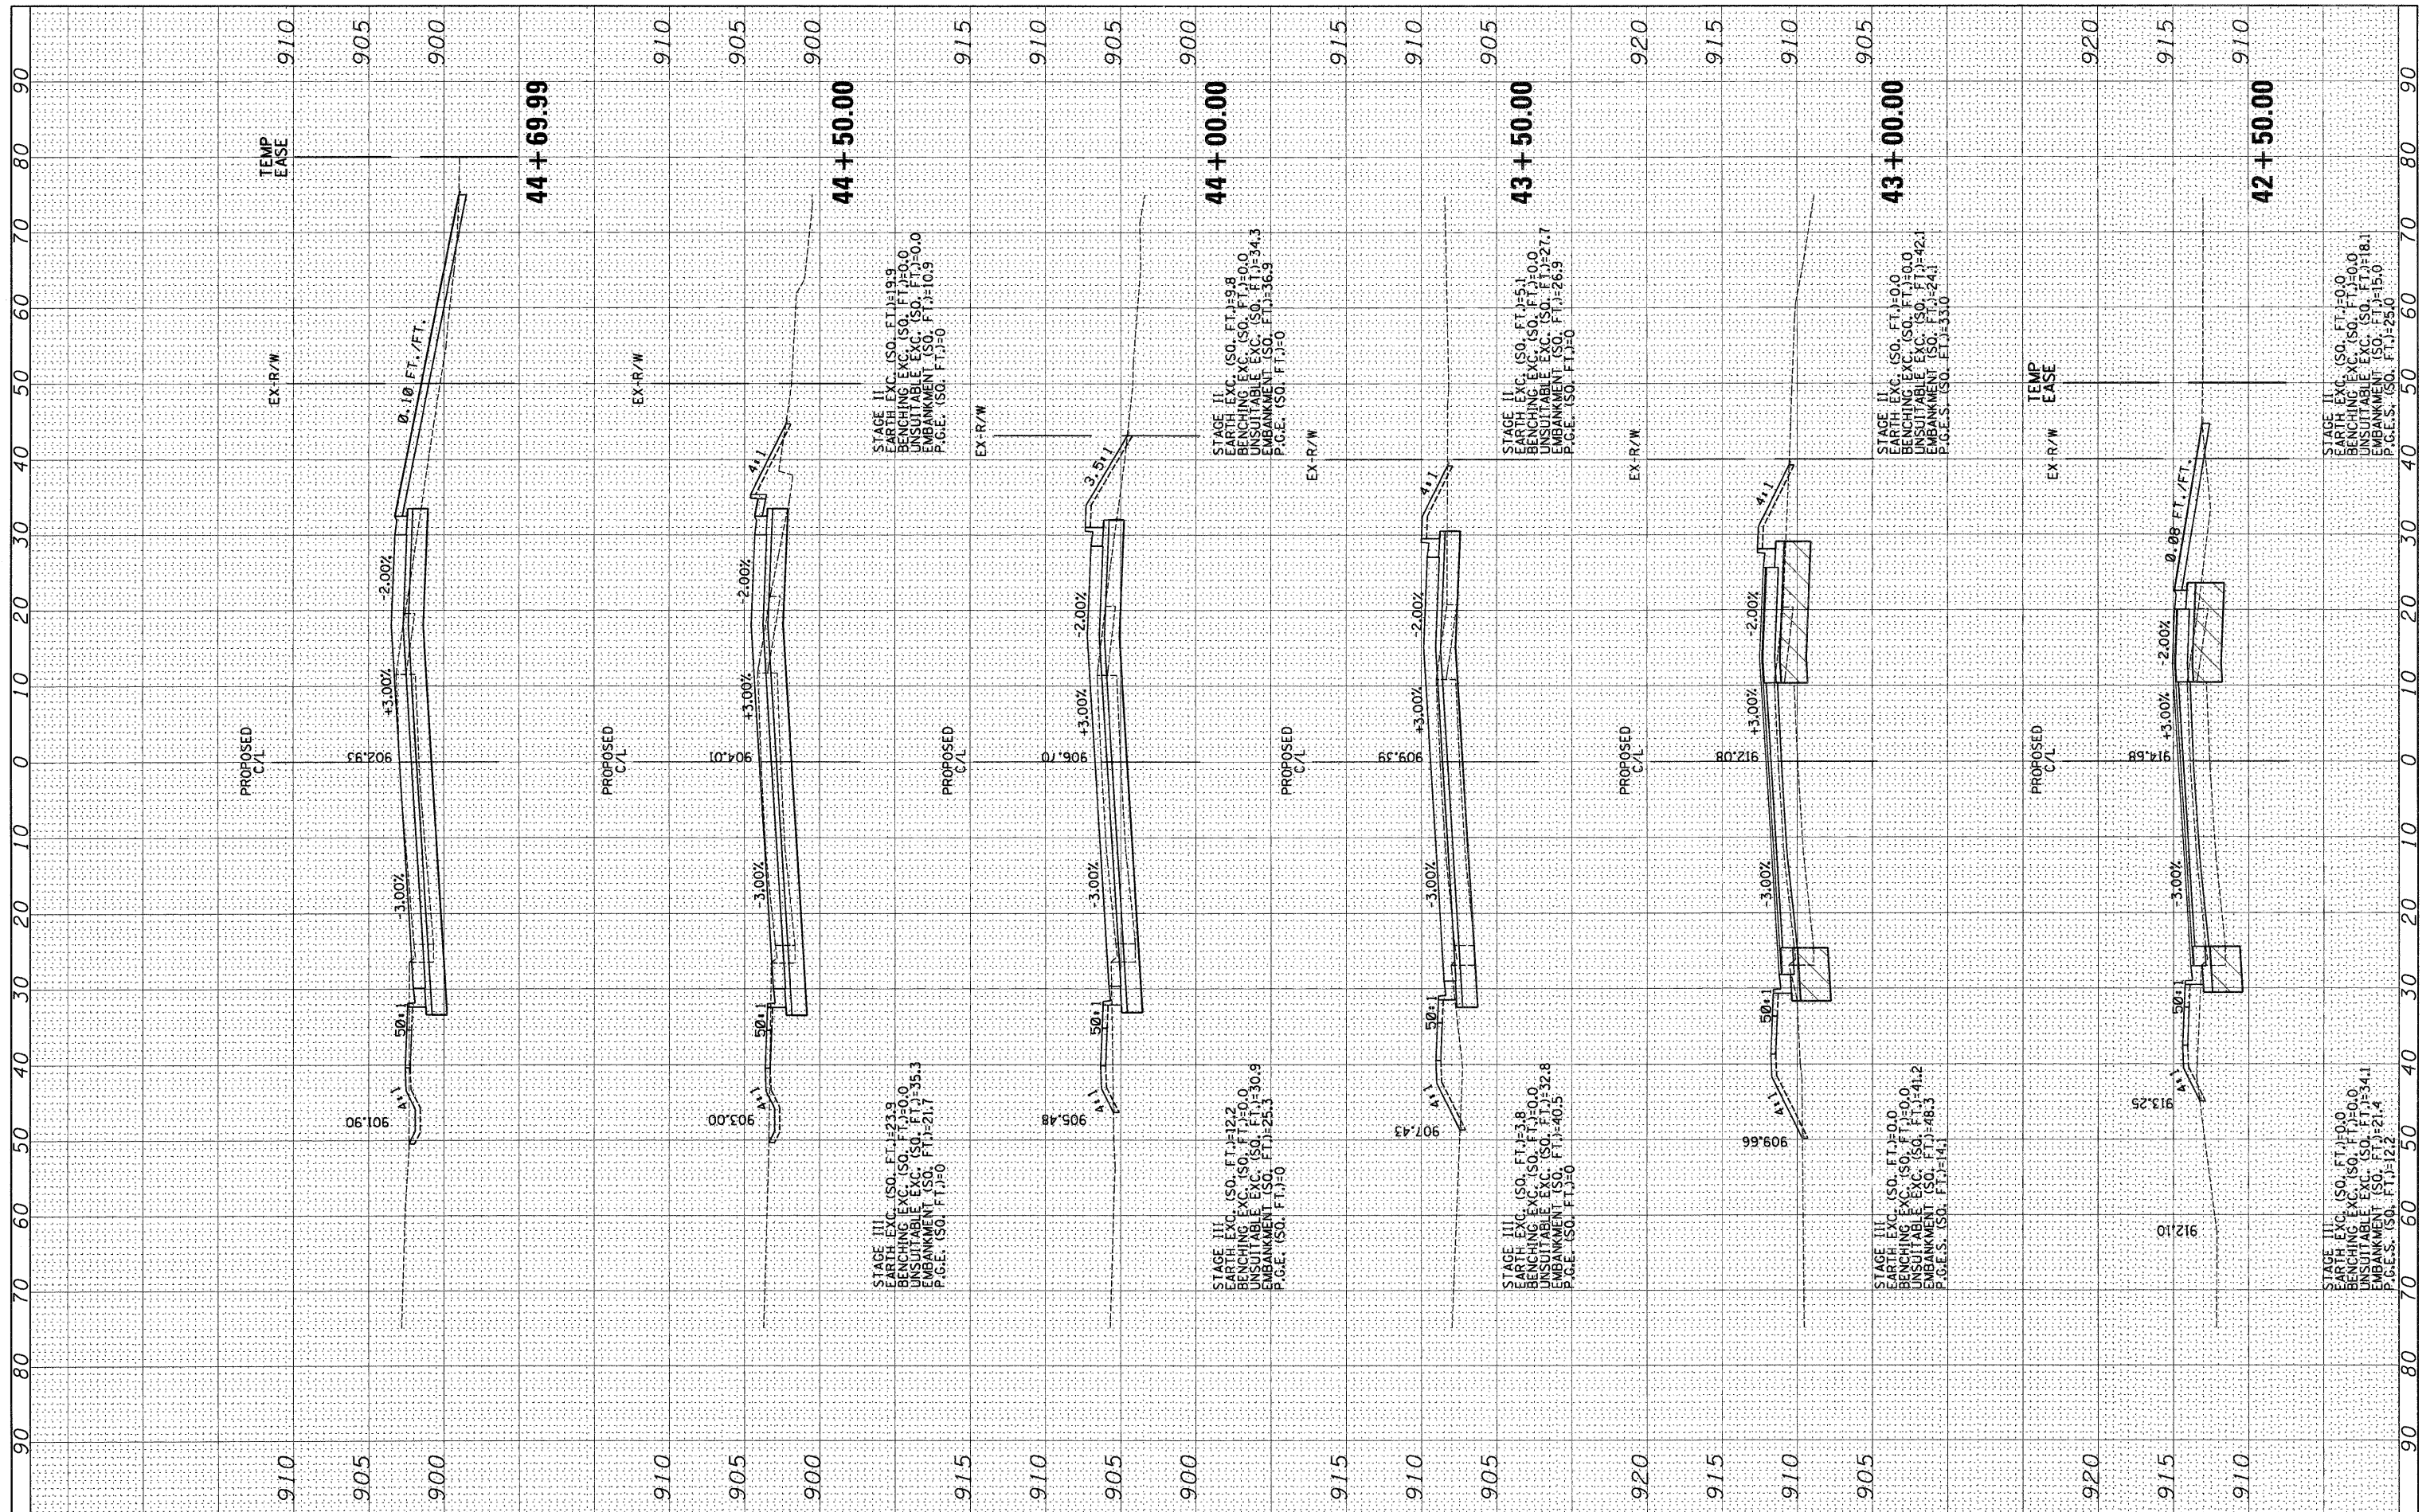

FILE NAME =	USER NAME = .USER.	DESIGNED - AR	REVISED -	<b>STATE OF ILLINOIS DEPARTMENT OF TRANSPORTATION</b>	<b>IL 64 AT IL 47 INTERSECTION IMPROVEMENTS CROSS SECTIONS - IL 64</b>	F.A.P. RTE. 307	SECTION 126N-1	COUNTY KANE	TOTAL SHEETS 156	SHEET NO. 134		
#FILE#	PLOT SCALE = 10.0000 Ft / IN.	DRAWN - AR	REVISED -			SCALE:	SHEET NO. 2 OF 10 SHEETS	STA. 42+50.00	TO STA. 44+69.99	CONTRACT NO. 62278		
	PLOT DATE = 9/1/2011	CHECKED - RS	REVISED -			ILLINOIS FED. AID PROJECT						
		DATE - 09-01-2011	REVISED -									