


FINAL SURVEY	BY	DATE
SURVEYED		
PLOTTED		
NOTE BOOK		
AREAS CHECKED		
NO.		

ORIGINAL SURVEY	BY	DATE
SURVEYED		
PLOTTED		
NOTE BOOK		
AREAS CHECKED		
NO.		

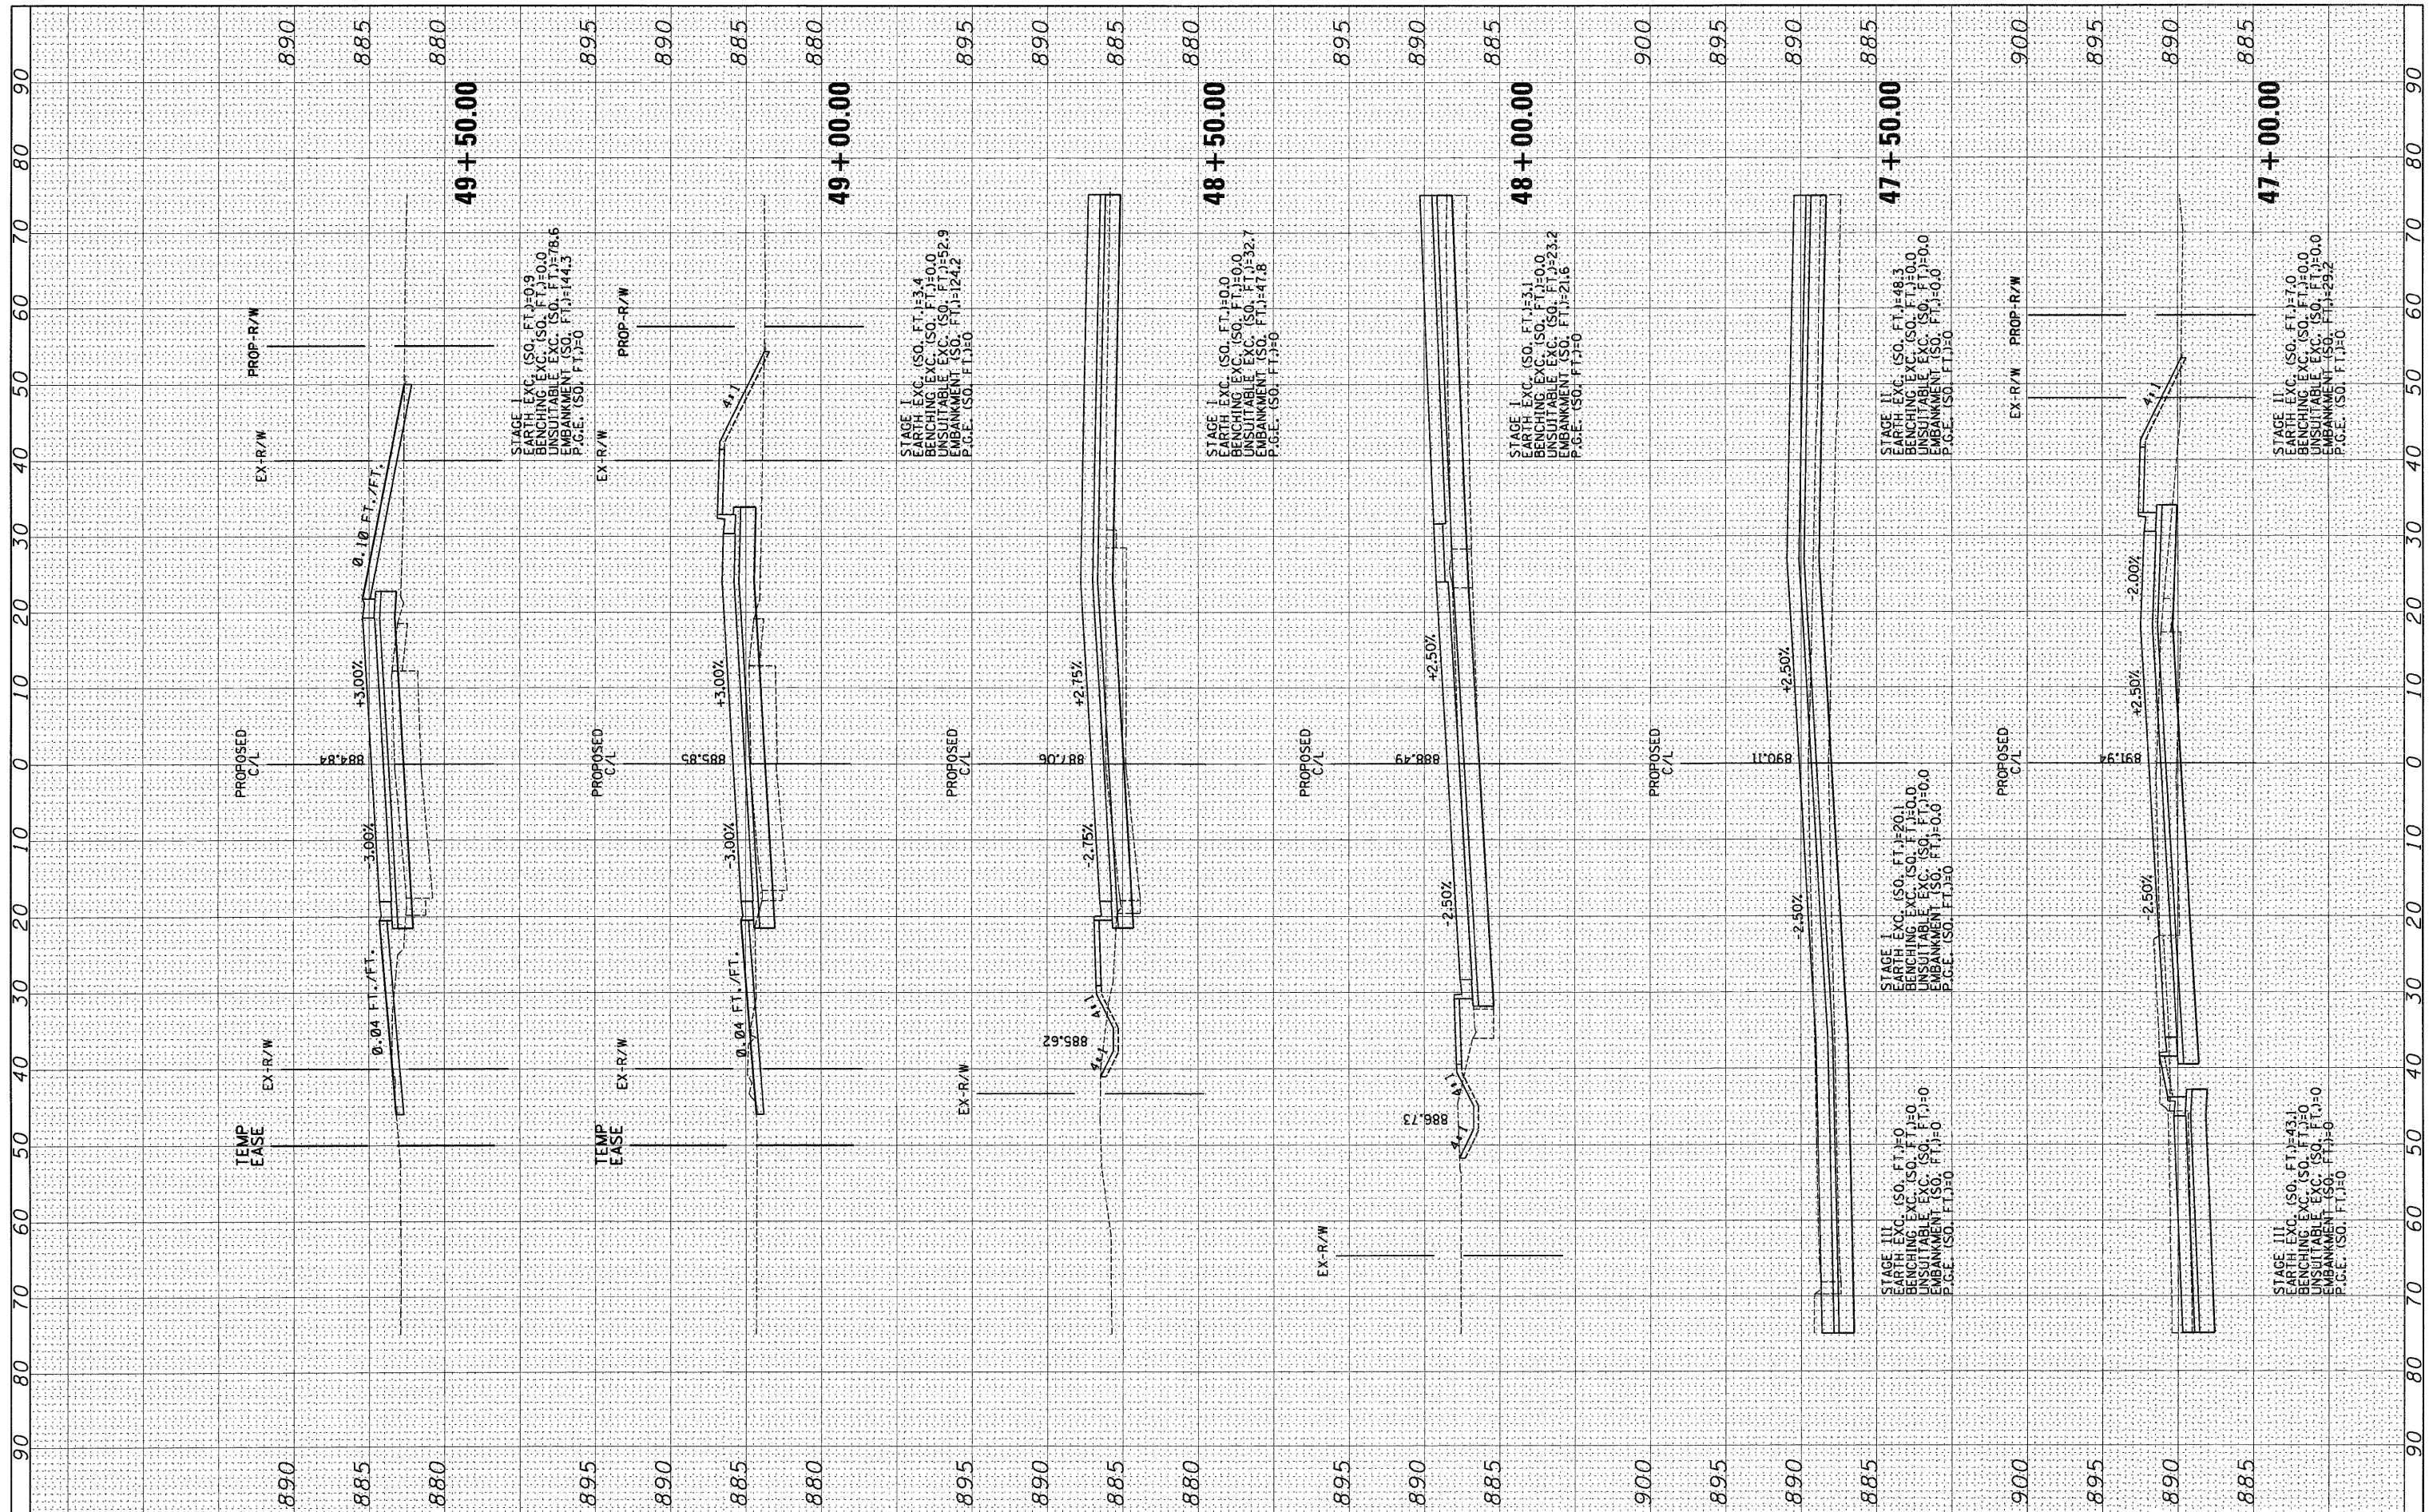

FILE NAME = #FILE#
 USER NAME = USER.
 DESIGNED - AR
 DRAWN - AR
 CHECKED - RS
 DATE - 09-01-2011
 PLOT SCALE = 10.0000 ft / in.
 PLOT DATE = 9/1/2011

REVISIONS:
 REVISED -
 REVISED -
 REVISED -
 REVISED -

**STATE OF ILLINOIS
 DEPARTMENT OF TRANSPORTATION**

**IL 64 AT IL 47 INTERSECTION IMPROVEMENTS
 CROSS SECTIONS - IL 64**

SCALE: SHEET NO. 4 OF 10 SHEETS STA. 47+00.00 TO STA. 49+50.00

F.A.P. RTE.	SECTION	COUNTY	TOTAL SHEETS	SHEET NO.
307	126N-1	KANE	156	136
CONTRACT NO. 62278				
ILLINOIS FED. AID PROJECT				