


FINAL SURVEY	DATE
PLOTTED	
NOTE BOOK	
AREAS CHECKED	

ORIGINAL SURVEY	DATE
PLOTTED	
NOTE BOOK	
AREAS CHECKED	

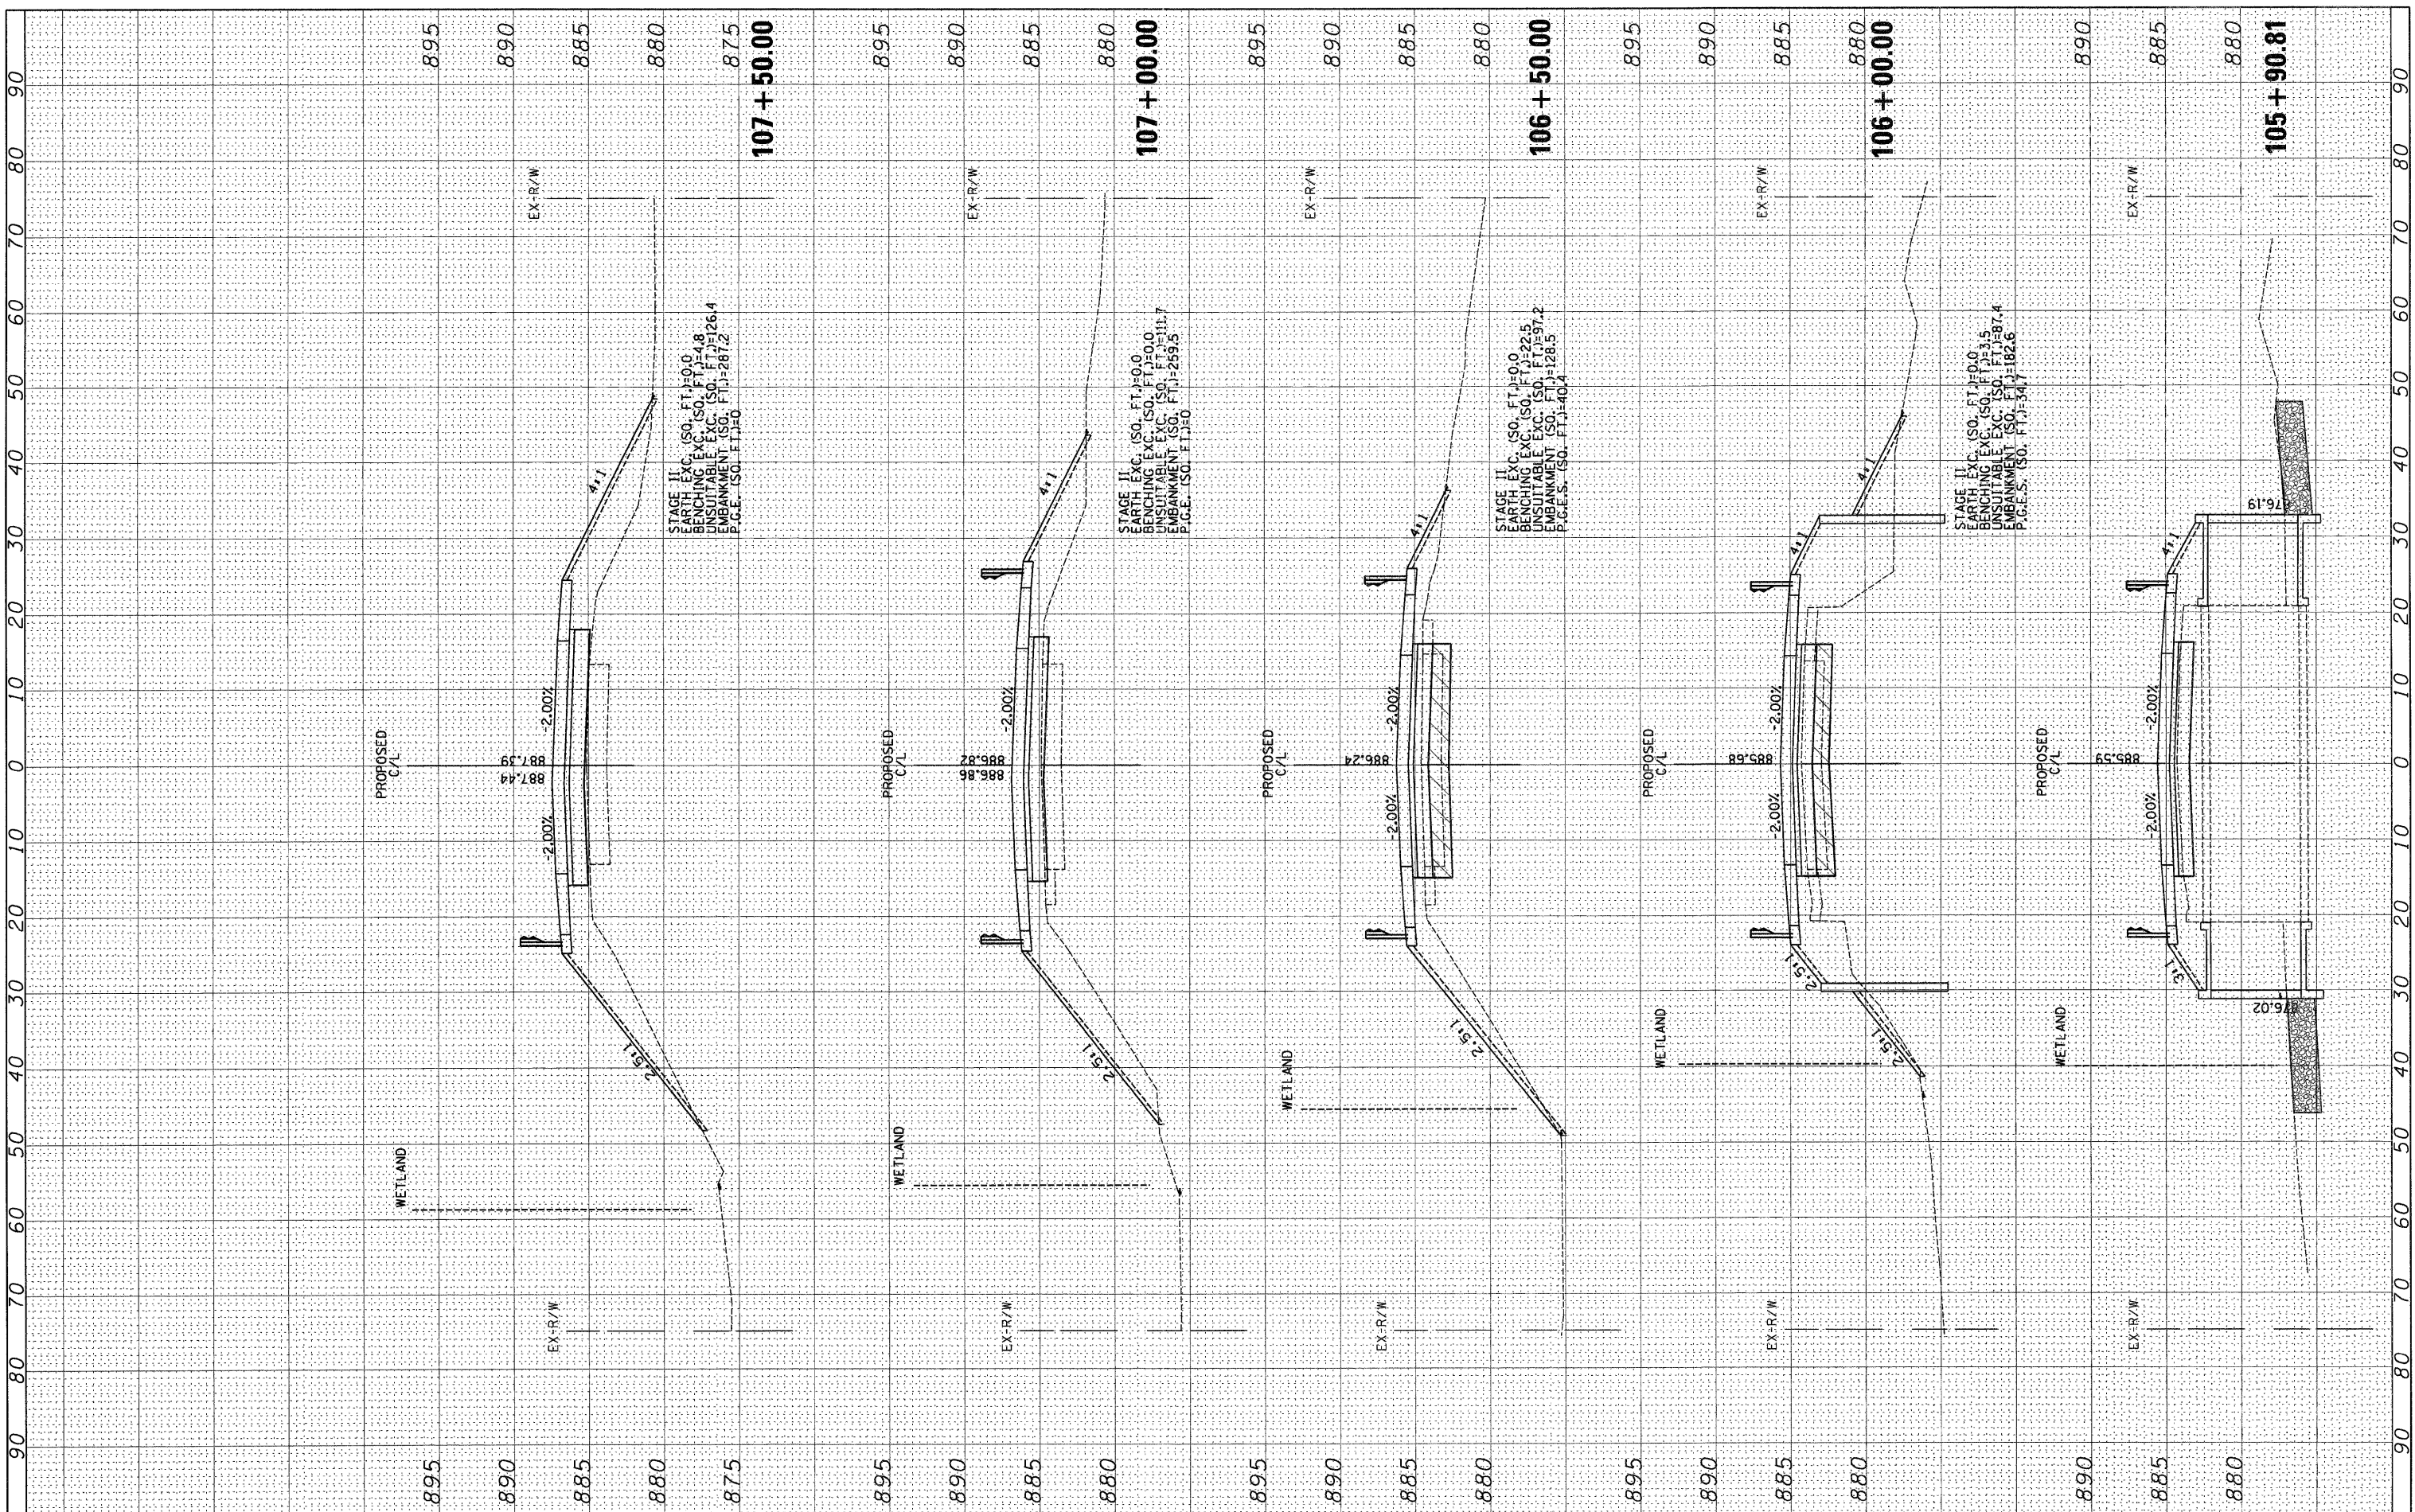

FILE NAME = #FILEL*
 USER NAME = USER
 DESIGNED - AR
 DRAWN - AR
 CHECKED - RS
 DATE - 09-01-2011

REVISIONS:
 REVISED -
 REVISED -
 REVISED -
 REVISED -

**STATE OF ILLINOIS
 DEPARTMENT OF TRANSPORTATION**

**IL 64 AT IL 47 INTERSECTION IMPROVEMENTS
 CROSS SECTIONS - IL 47**

SCALE: SHEET NO. 2 OF 8 SHEETS STA. 105+90.81 TO STA. 107+50.00

F.A.P. RTE. 307	SECTION 126N-1	COUNTY KANE	TOTAL SHEETS 156	SHEET NO. 144
CONTRACT NO. 62278			ILLINOIS FED. AID PROJECT	