


FINAL SURVEY	BY	DATE
PLOTTED		
NOTE BOOK NO.		
AREAS CHECKED		

ORIGINAL SURVEY	BY	DATE
PLOTTED		
NOTE BOOK NO.		
AREAS CHECKED		

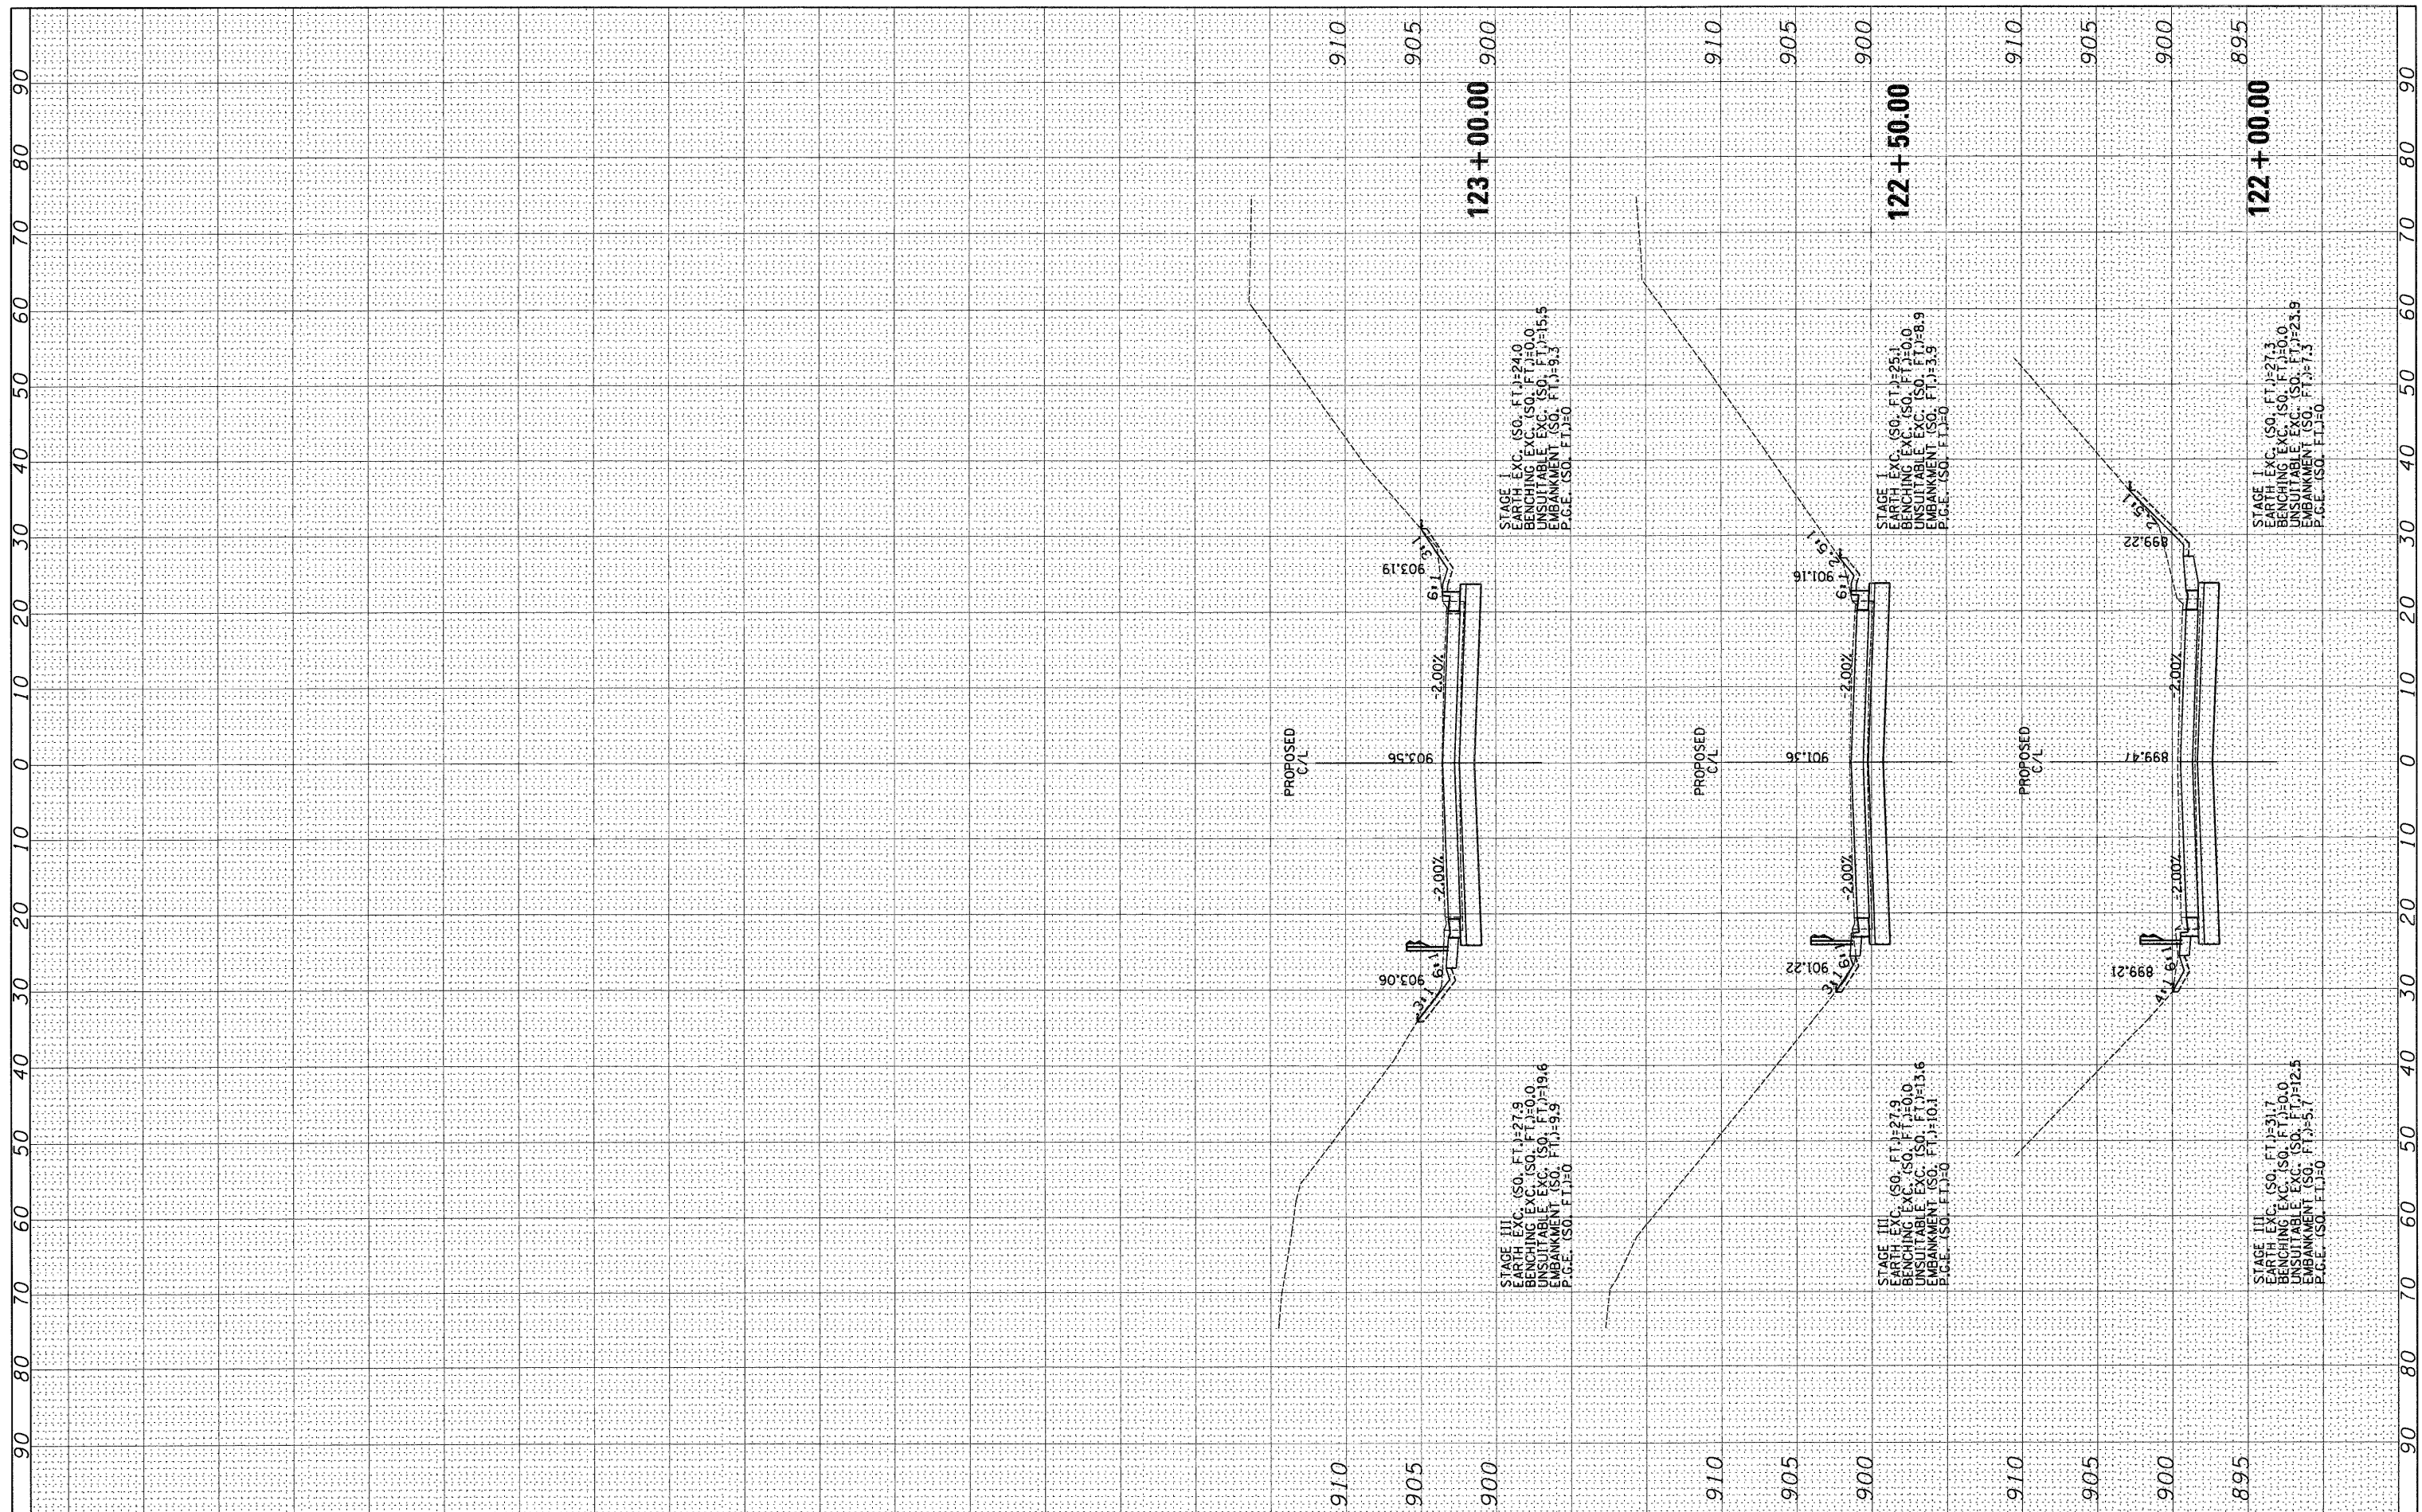

FILE NAME =	USER NAME = USER.	DESIGNED - AR	REVISED -
#FILE#		DRAWN - AR	REVISED -
	PLOT SCALE = 10,000 Ft / IN.	CHECKED - RS	REVISED -
	PLOT DATE = 9/17/2011	DATE - 09-01-2011	REVISED -

**STATE OF ILLINOIS
DEPARTMENT OF TRANSPORTATION**

IL 64 AT IL 47 INTERSECTION IMPROVEMENTS	
CROSS SECTIONS - IL 47	
SCALE:	SHEET NO. 8 OF 8 SHEETS STA. 122+00.00 TO STA. 123+00.00

F.A.P. RTE. 307	SECTION 126N-1	COUNTY KANE	TOTAL SHEETS 156	SHEET NO. 150
ILLINOIS FED. AID PROJECT				CONTRACT NO. 62278