


COPYRIGHT © 2011 BY BAXTER & WOODMAN, INC.  
 STATE OF ILLINOIS - PROFESSIONAL DESIGN FIRM  
 483 E. WASHINGTON ST., SUITE 200  
 CHICAGO, IL 60601  
 312.467.1200  
 FAX 312.467.1201  
 WWW.BAXTERANDWOODMAN.COM  
 PROJECT: MCHENRY COUNTY DIVISION OF TRANSPORTATION  
 WEST BRANCH PISCASAW CREEK  
 DRAWING: GRAF ROAD BRIDGE OVER WEST BRANCH PISCASAW CREEK  
 DATE: 10/08/10  
 DRAWN BY: J. WOODMAN  
 CHECKED BY: J. WOODMAN  
 DATE: 10/08/10

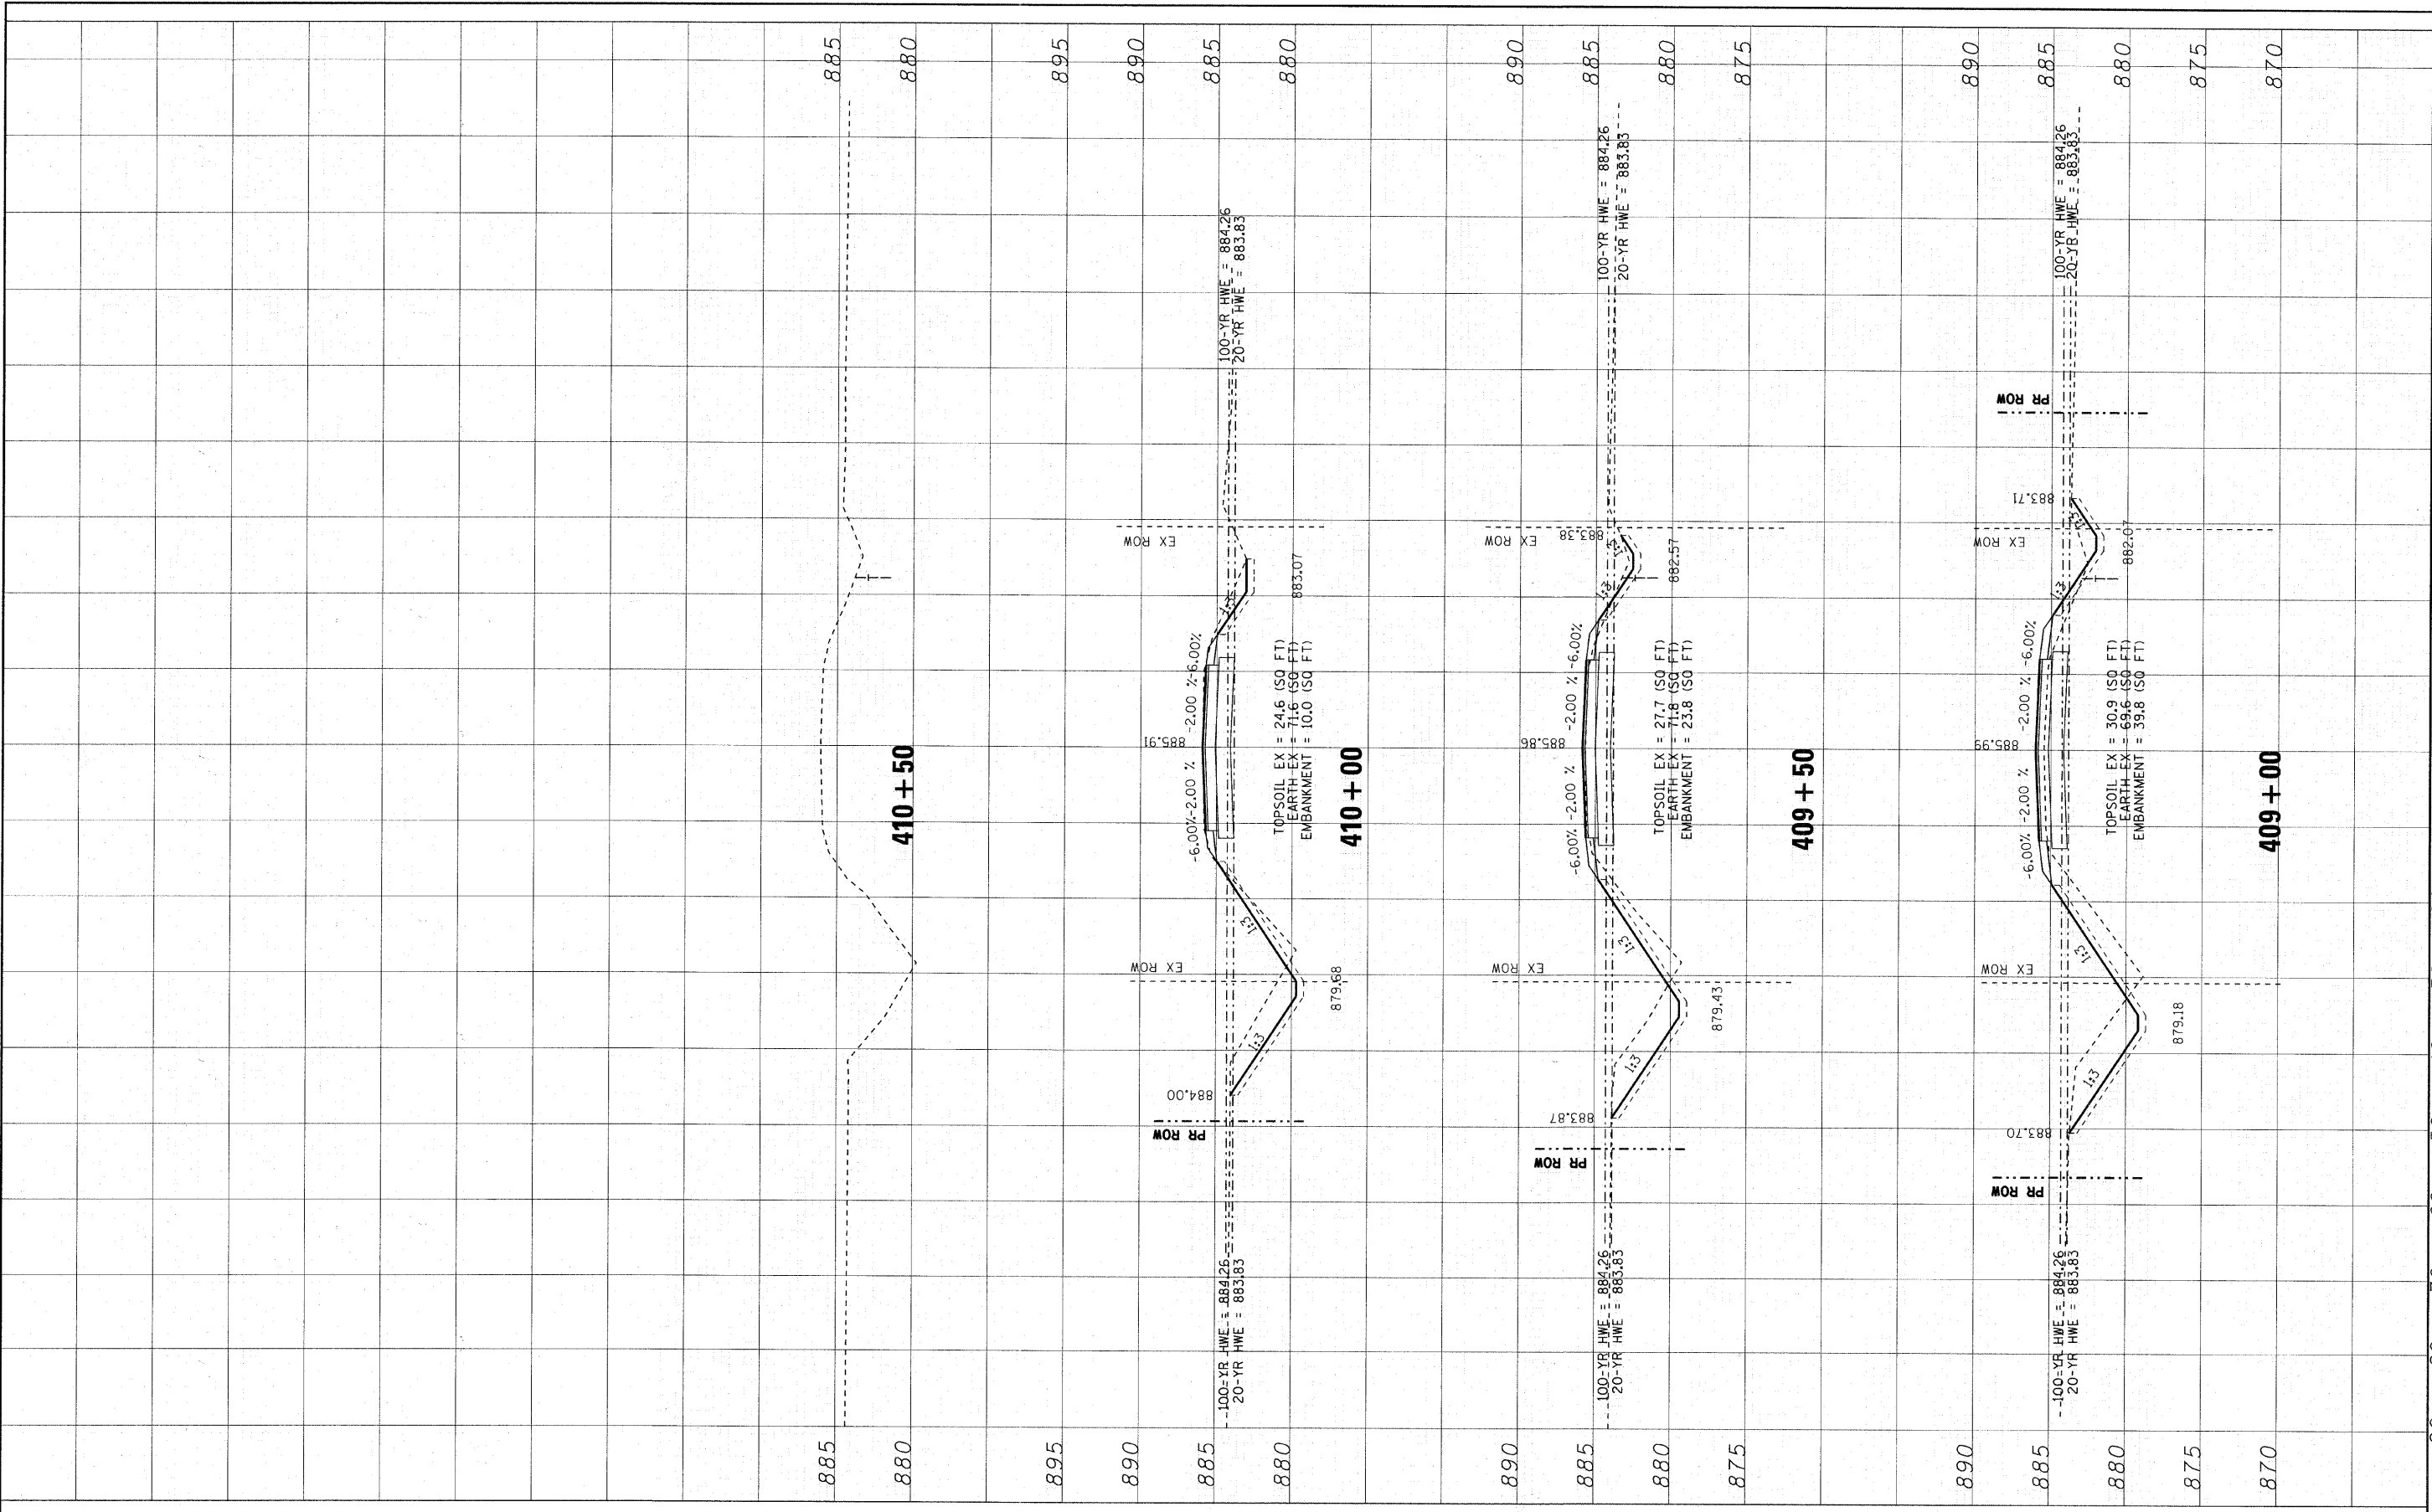

DESIGNED	-	REVISED	- 12/30/10 PER MCDOT
DRAWN	-	REVISED	-
CHECKED	-	REVISED	-
DATE	- 10/08/10	REVISED	-

**MCHENRY COUNTY DIVISION OF TRANSPORTATION  
 GRAF ROAD BRIDGE OVER  
 WEST BRANCH PISCASAW CREEK**

**CROSS SECTIONS**

SCALE: H: 1"=10' V: 1"=5'

STA. 409+00 TO STA. 410+50

TR. RTE.	SECTION	COUNTY	TOTAL SHEETS	SHEET NO.
0037	06-00322-01-BR	MCHENRY	52	52
C-91-258-11		CONTRACT NO. 63580		
FED. ROAD DIST. NO. 1   ILLINOIS FED. AID PROJECT BROS-01110649				