


DATE	
BY	
FINAL SURVEY	SURVEYED
NOTE BOOK	PLOTTED
NO.	TEMPLATE
	AREAS CHECKED

DATE	
BY	
ORIGINAL SURVEY	SURVEYED
NOTE BOOK	PLOTTED
NO.	TEMPLATE
	AREAS CHECKED

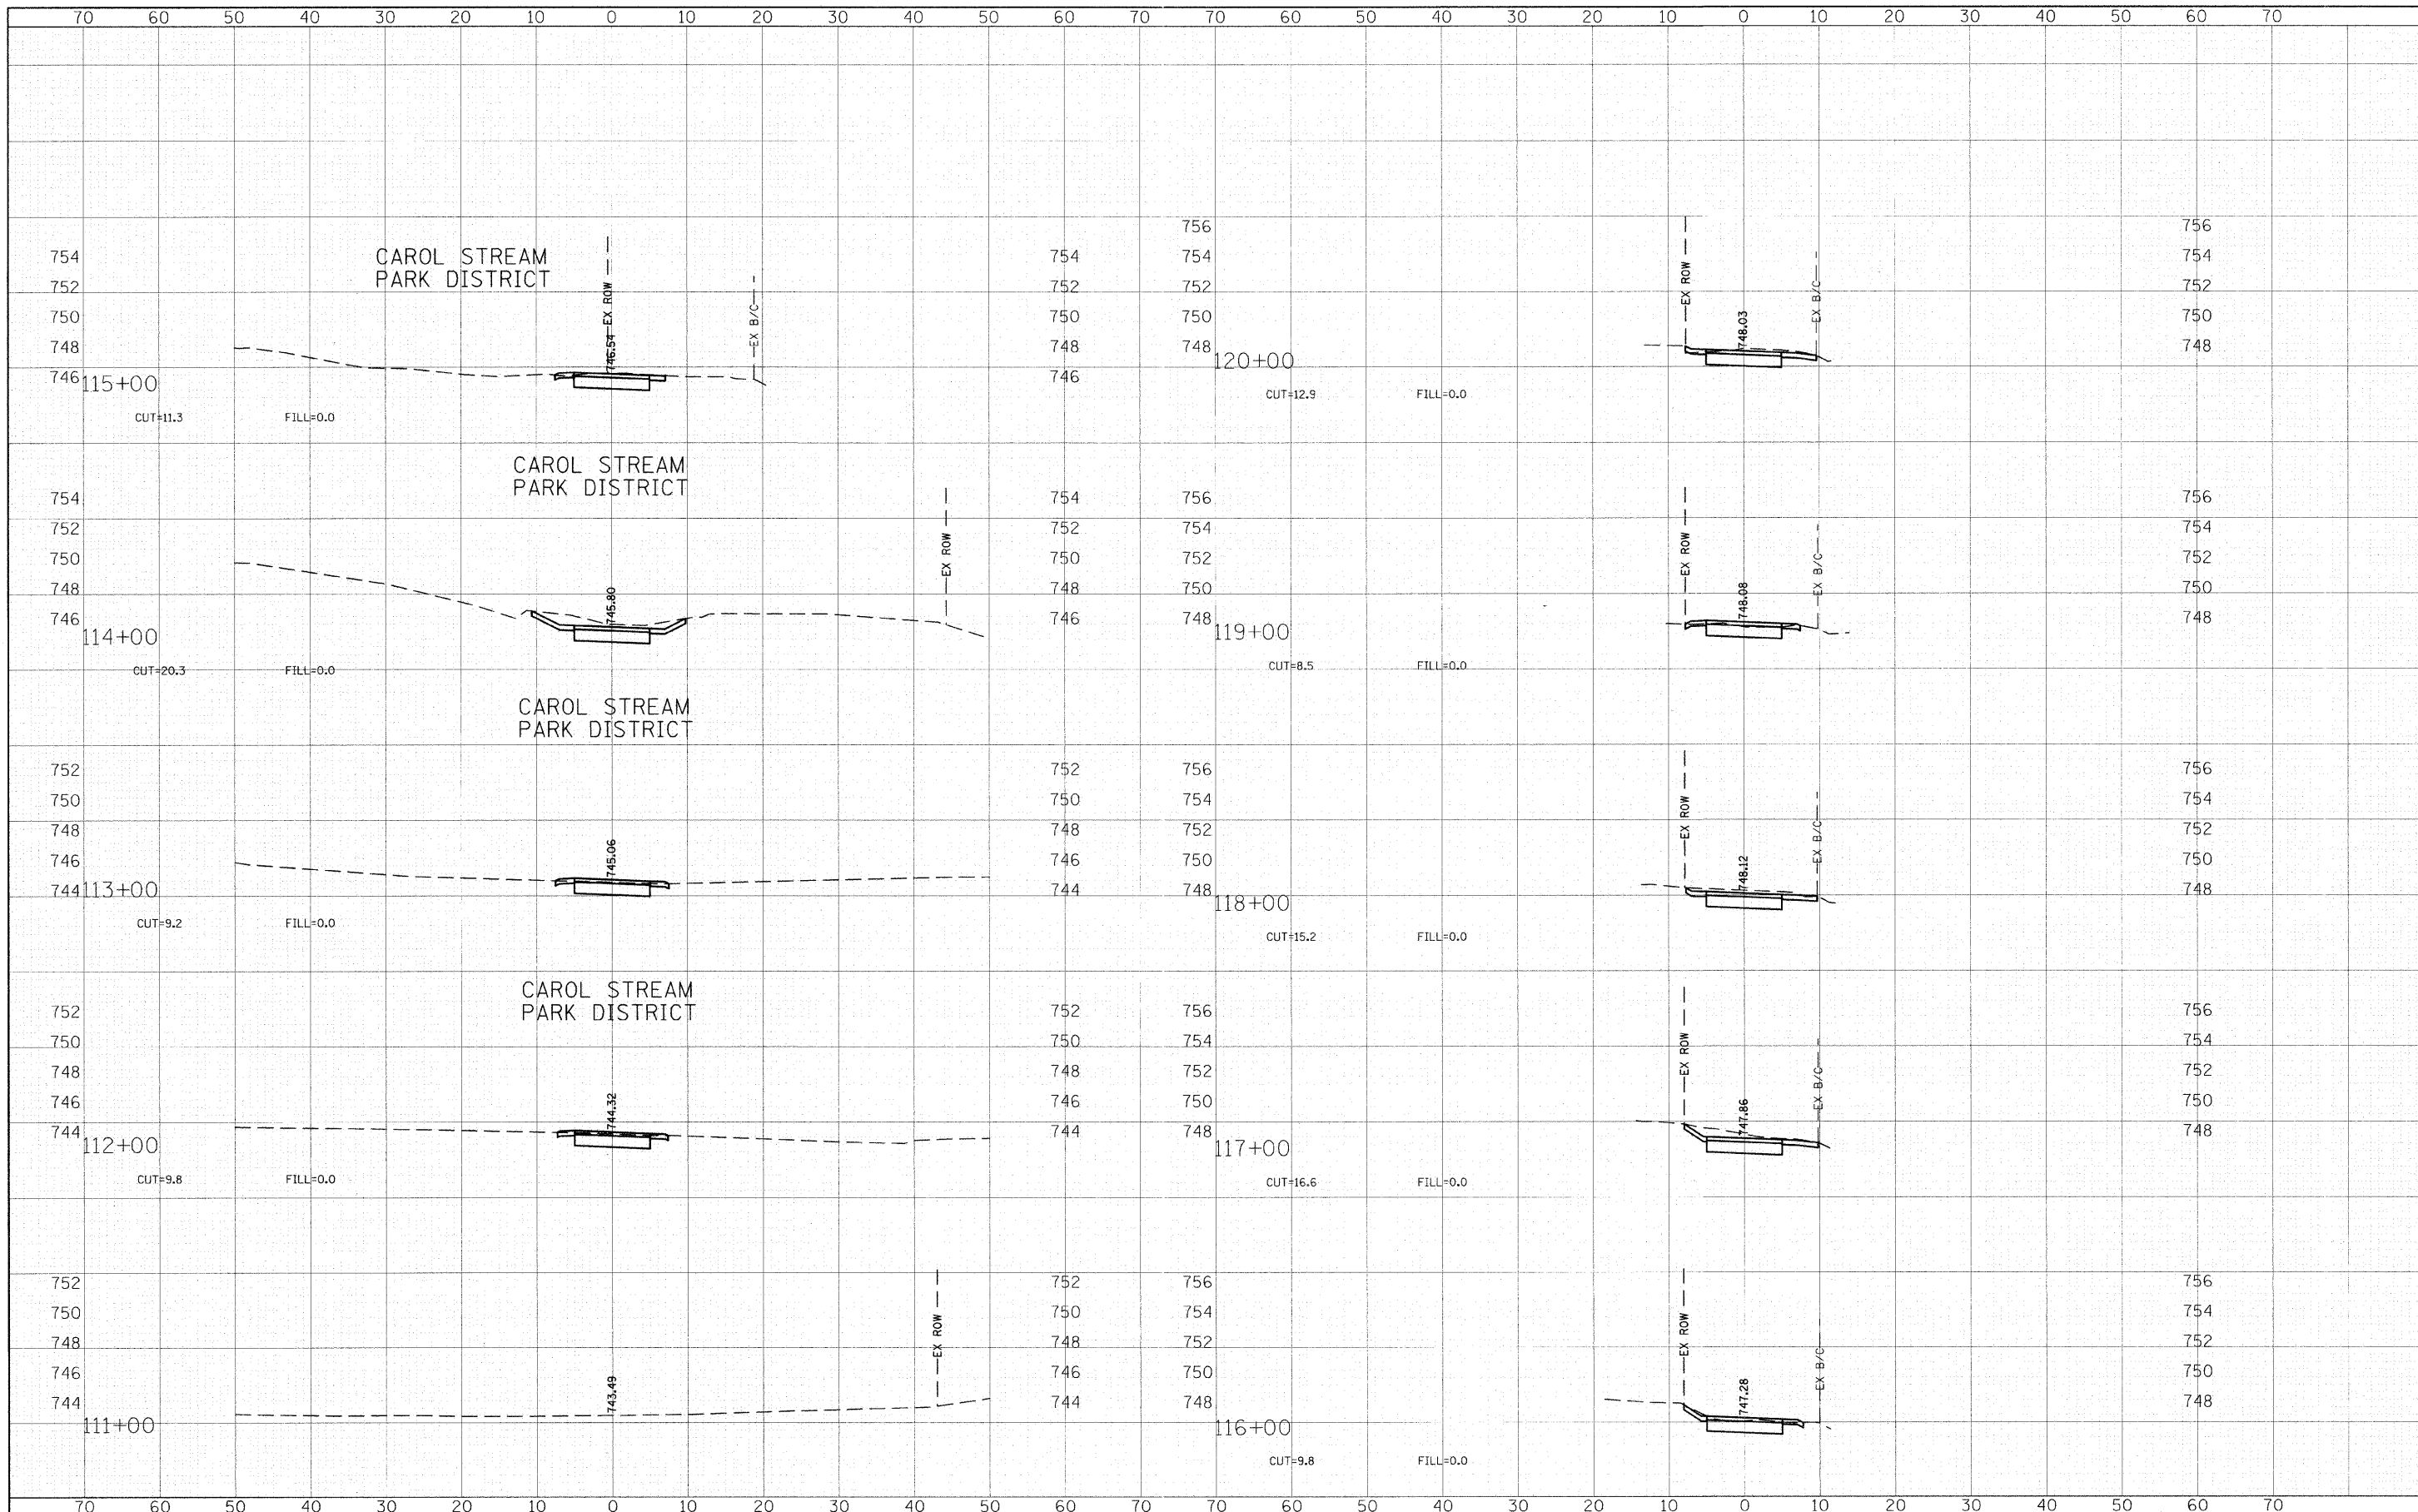

FILE NAME - g:\CH28\0115\Road\Sheets\115-X5.snt	USER NAME = CECamin	DESIGNED - ESN	REVISED -	STATE OF ILLINOIS DEPARTMENT OF TRANSPORTATION	KUHN ROAD BIKE PATH CROSS SECTIONS		F.A.U. RTE. 2554	SECTION 08-00052-00-BT	COUNTY DuPAGE	TOTAL SHEETS 33	SHEET NO. 26
	PLOT SCALE = #SCALE#	DRAWN - AJP	REVISED -		SCALE:	SHEET NO. 1 OF 8 SHEETS	STA.	PROJECT NO: M-CMM-8003(950) CONTRACT NO. 63590		ILLINOIS FED. AID PROJECT	
	PLOT DATE = 4/6/2011	CHECKED - DWB	REVISED -					FED. ROAD DIST. NO.			
		DATE - 4/06/11	REVISED -								