


DATE: \_\_\_\_\_ BY: \_\_\_\_\_  
 ORIGINAL SURVEY PLOTTED \_\_\_\_\_  
 SURVEY PLOTTED \_\_\_\_\_  
 NOTE BOOK \_\_\_\_\_  
 AREAS CHECKED \_\_\_\_\_

DATE: \_\_\_\_\_ BY: \_\_\_\_\_  
 ORIGINAL SURVEY PLOTTED \_\_\_\_\_  
 SURVEY PLOTTED \_\_\_\_\_  
 NOTE BOOK \_\_\_\_\_  
 AREAS CHECKED \_\_\_\_\_

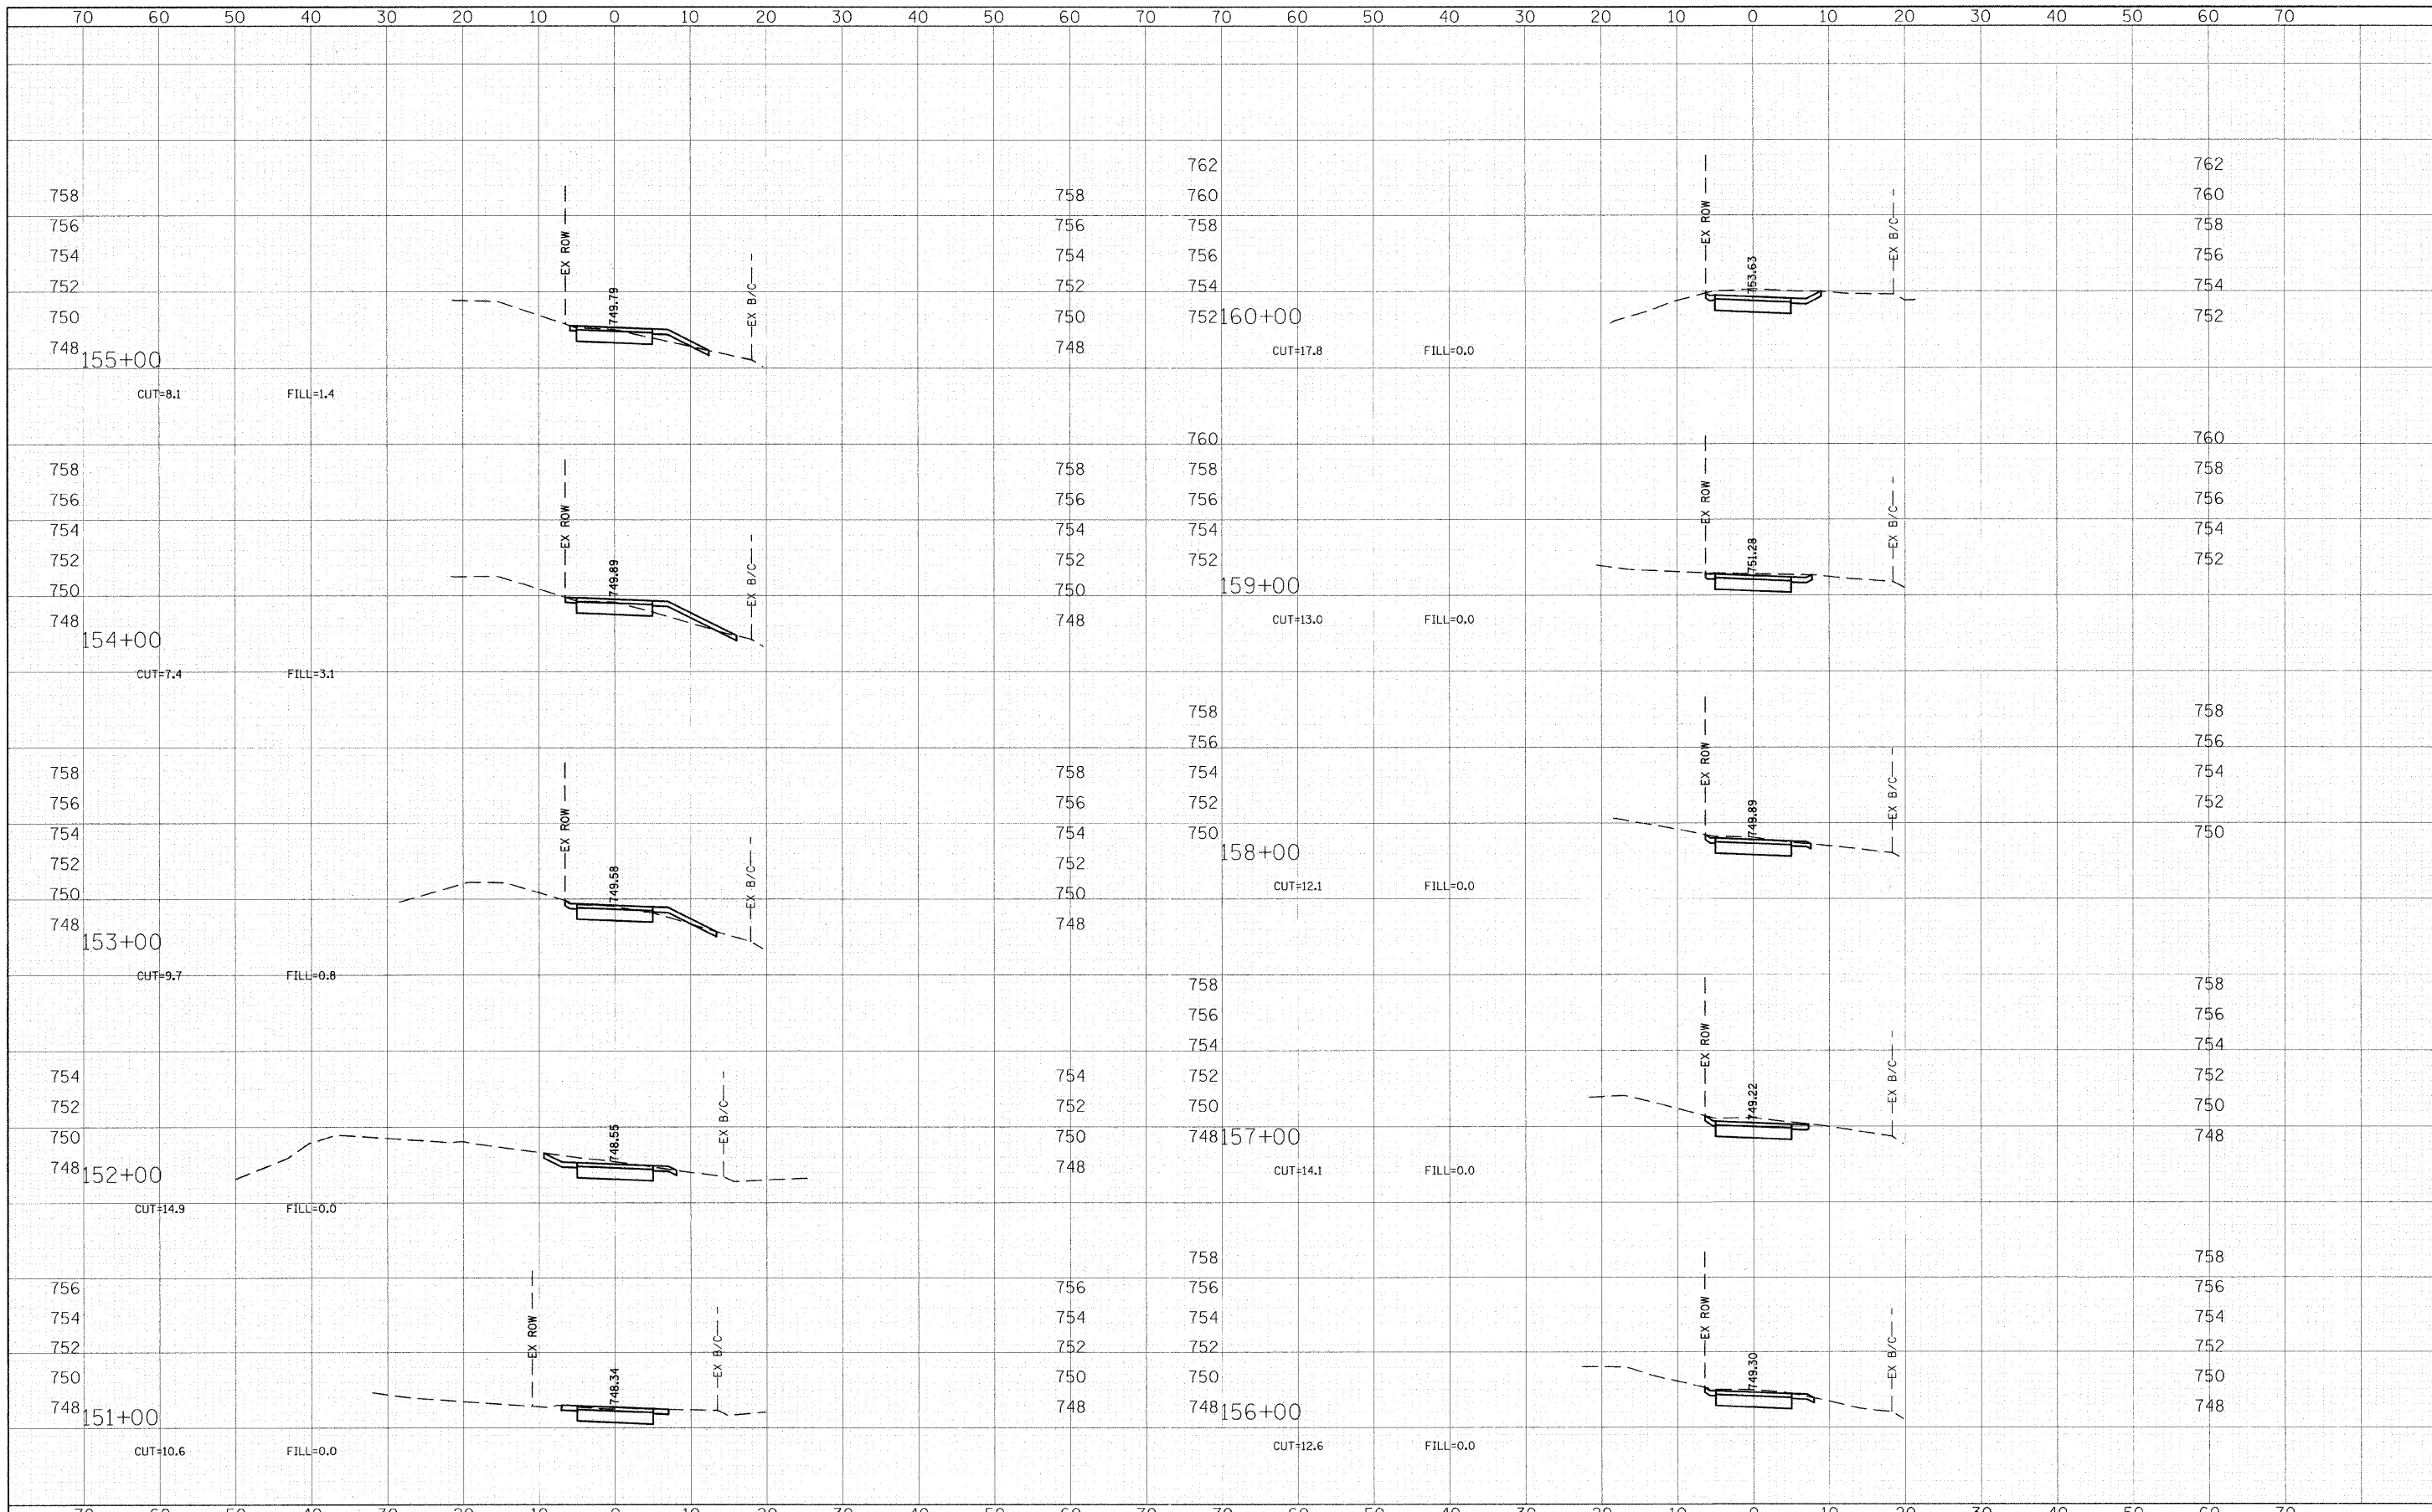

FILE NAME : g:\CH08\0115\Road\Sheets\115-XS.sht	USER NAME : CEComan	DESIGNED - ESN	REVISED -	<b>STATE OF ILLINOIS DEPARTMENT OF TRANSPORTATION</b>	<b>KUHN ROAD BIKE PATH CROSS SECTIONS</b>			F.A.U. RTE. 2554	SECTION 08-00052-00-BT	COUNTY DuPAGE	TOTAL SHEETS 33	SHEET NO. 30
PLOT SCALE : #SCALE#	PLOT DATE : 4/6/2011	DRAWN - AJP	REVISED -		SCALE:	SHEET NO. 5 OF 8 SHEETS	STA. TO STA.	PROJECT NO: M-CMM-8003(950) CONTRACT NO. 63590				
		CHECKED - DWB	REVISED -		FED. ROAD DIST. NO. ILLINOIS FED. AID PROJECT							
		DATE - 4/06/11	REVISED -									