


DATE	
BY	
REVIEWED	
APPROVED	
NO.	

DATE	
BY	
REVIEWED	
APPROVED	
NO.	

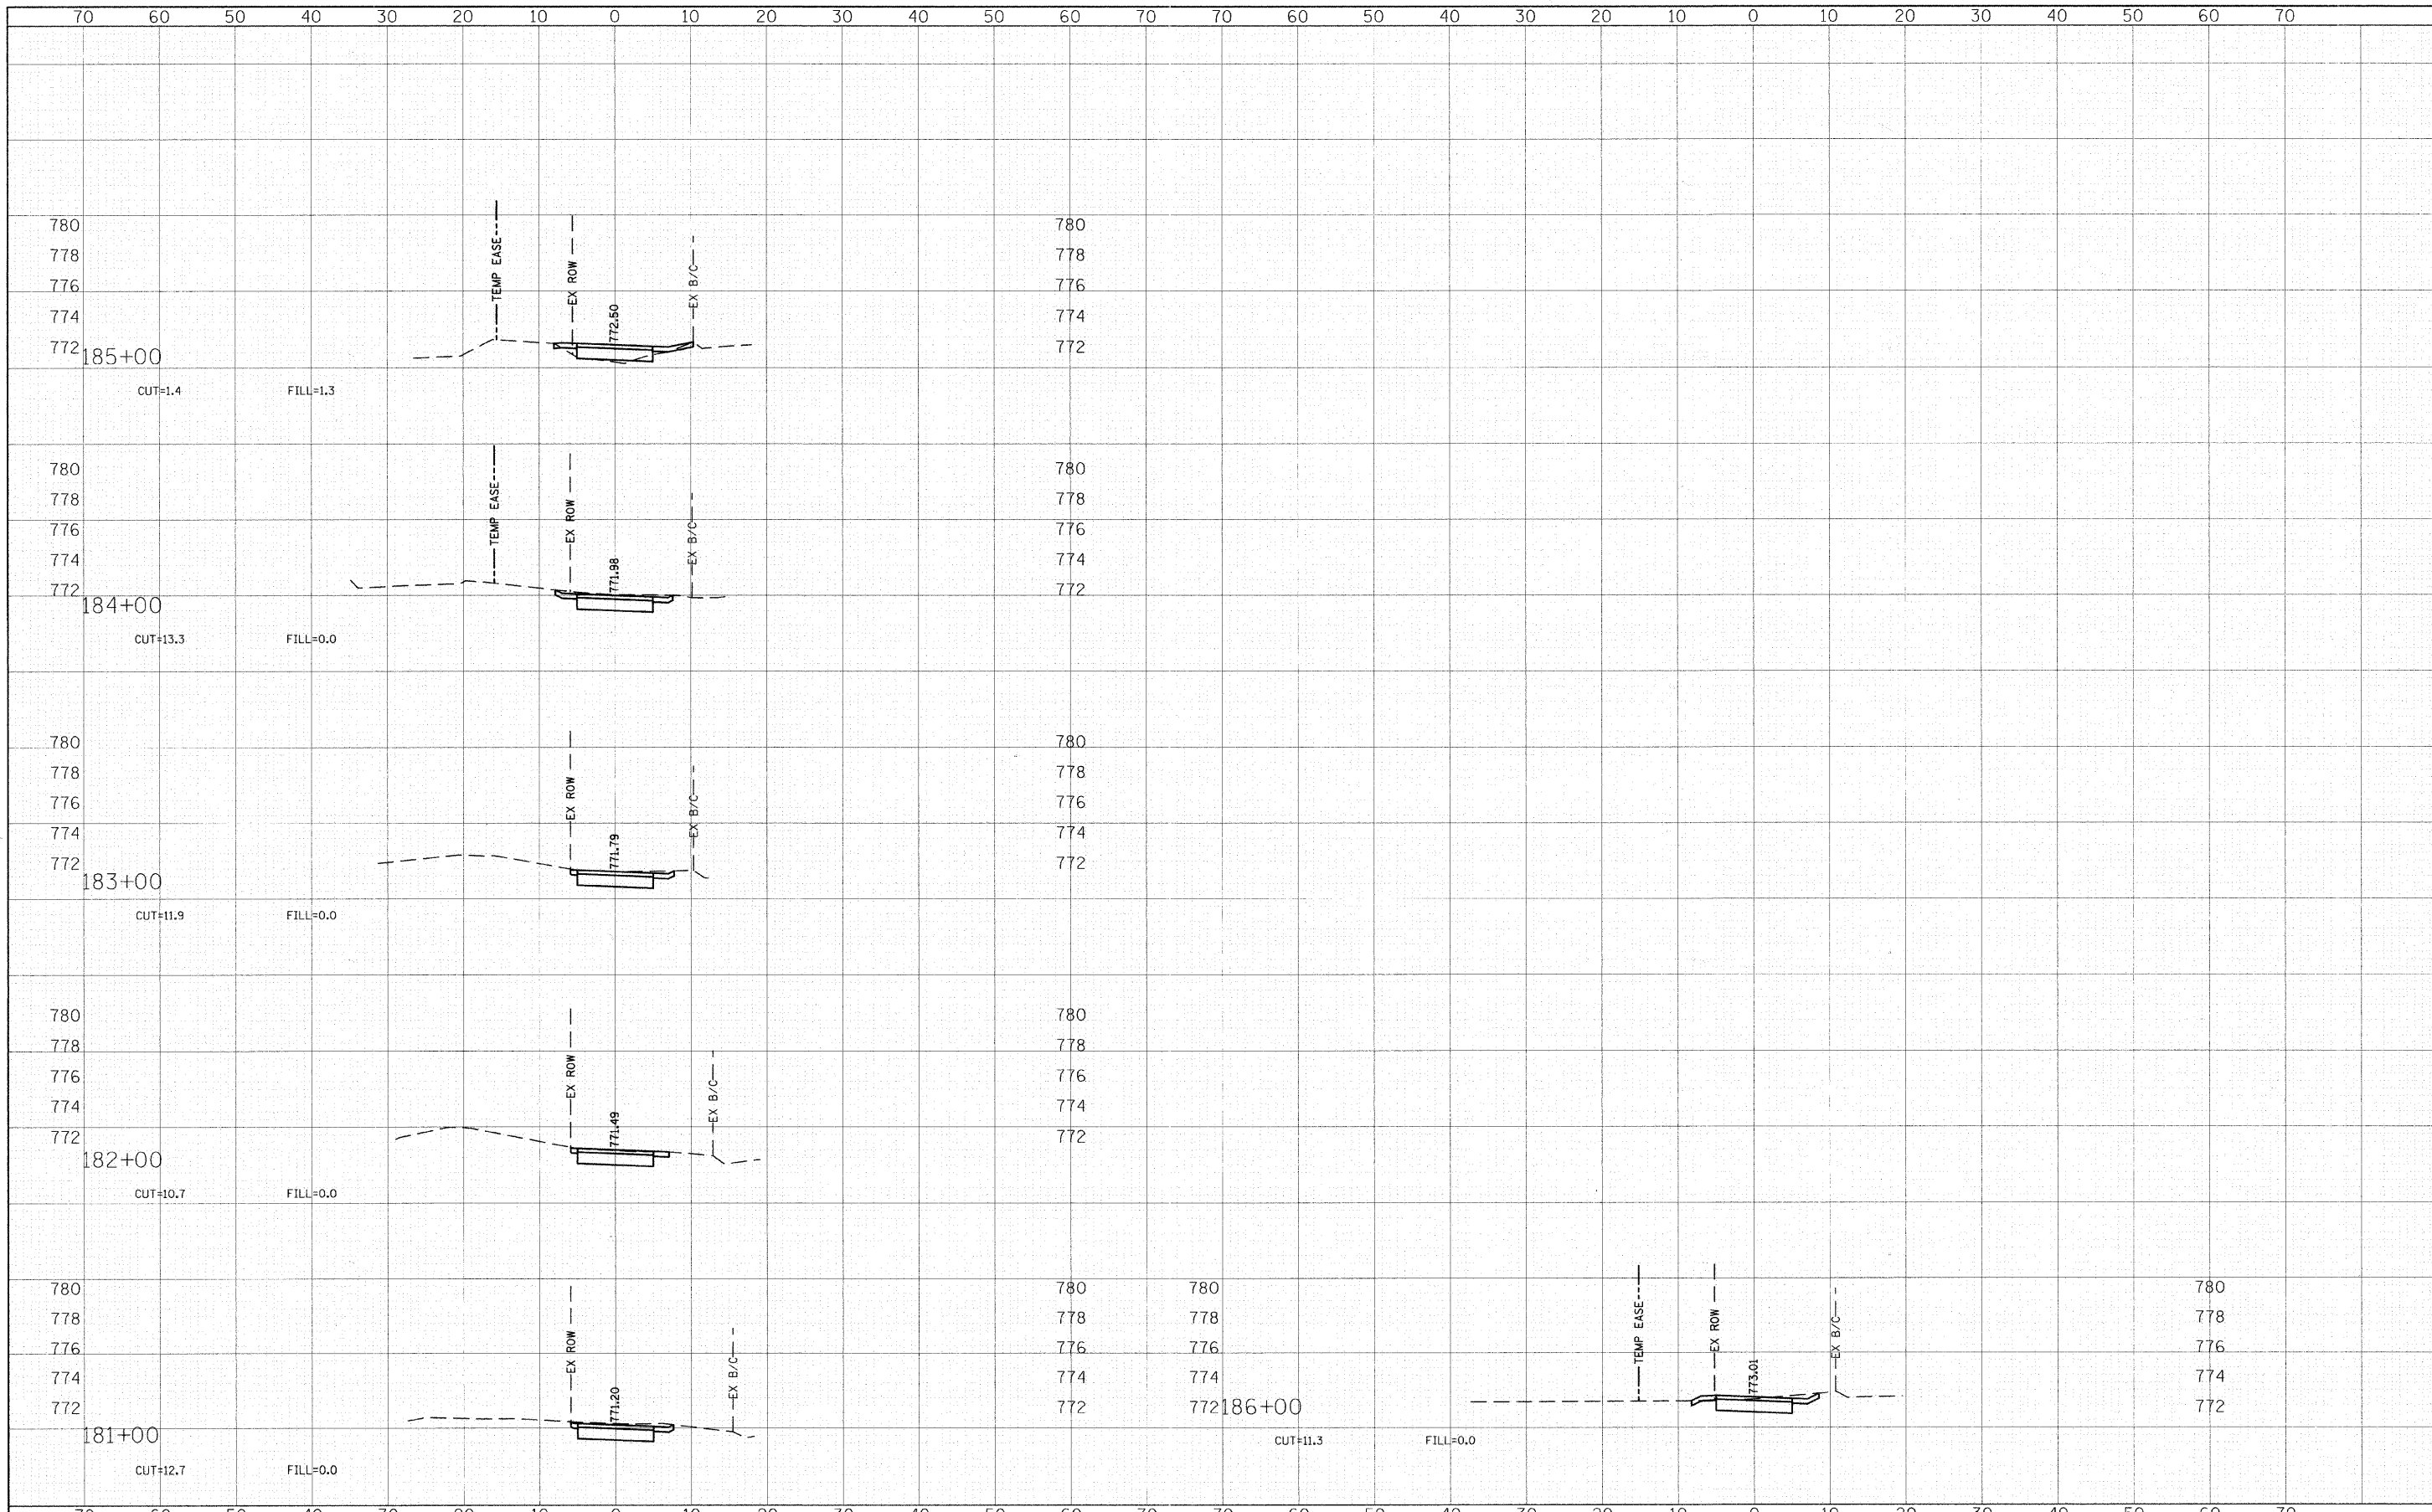

FILE NAME = g:\CH2B\0115\Road\Sheets\115-XS.sht  
 USER NAME = CEComm  
 DESIGNED - ESN  
 DRAWN - AJP  
 CHECKED - DWB  
 DATE - 4/06/11

REVISIONS:  
 REVISIONS -  
 REVISIONS -  
 REVISIONS -  
 REVISIONS -

**STATE OF ILLINOIS  
 DEPARTMENT OF TRANSPORTATION**

**KUHN ROAD BIKE PATH  
 CROSS SECTIONS**

SCALE: SHEET NO. 8 OF 8 SHEETS STA. TO STA.

F.A.U. RTE.	SECTION	COUNTY	TOTAL SHEETS	SHEET NO.
2554	08-00052-00-BT	DuPAGE	33	33
PROJECT NO: M-CMM-8003(950)			CONTRACT NO. 63590	
FED. ROAD DIST. NO.			ILLINOIS FED. AID PROJECT	