



CONTROL POINT #3
CROSS CUT IN CONCRETE WALK

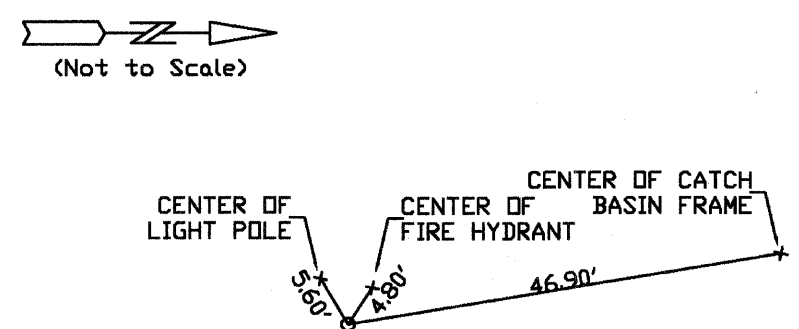

CONTROL POINT #2
CROSS CUT IN CONCRETE WALK

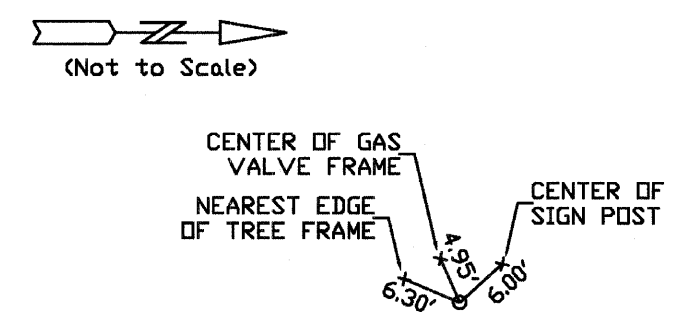

CONTROL POINT #1
CROSS CUT IN CONCRETE WALK

PLANS PREPARED BY: CITY OF EVANSTON
PUBLIC WORKS DEPARTMENT
DIVISION OF TRANSPORTATION
PHONE: (847) 698-2940

DESIGNED - DSM	REVISED - 7/1/11 PER IDOT
DRAWN - DSM	REVISED - 8/28/11 PER IDOT
CHECKED - SN, PC	REVISED -
DATE - 1 / 27 / 2011	REVISED -

STATE OF ILLINOIS
DEPARTMENT OF TRANSPORTATION

ALIGNMENT, TIES AND BENCHMARKS
CHICAGO AVENUE
SCALE: 1" = 30' SHEET NO. 4 OF 30 SHEETS STA. 29+50 TO STA. 58+50

F.A.U. RTE.	SECTION	COUNTY	TOTAL SHEETS	SHEET NO.
2853	10-00258-00-LS	COOK	38	4
CONTRACT NO. 63593				
ILLINOIS FED. AID PROJECT				