



REMOVAL PLAN

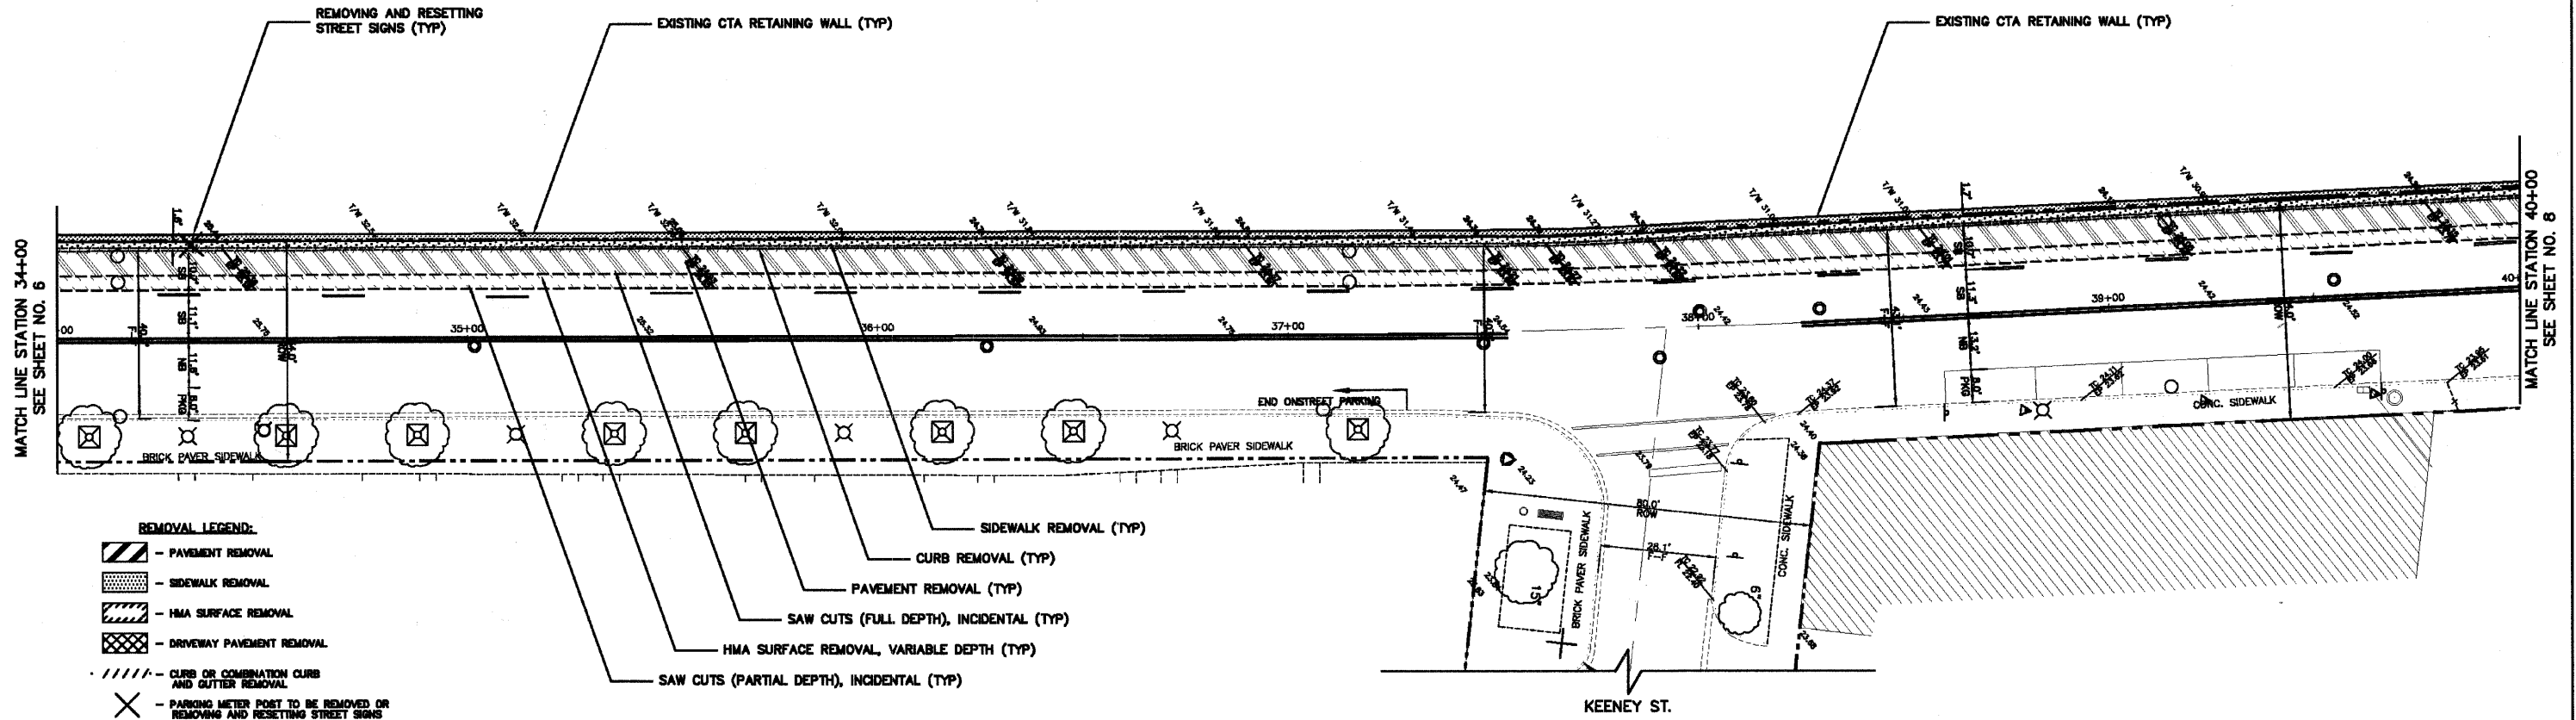

PROPOSED PLAN

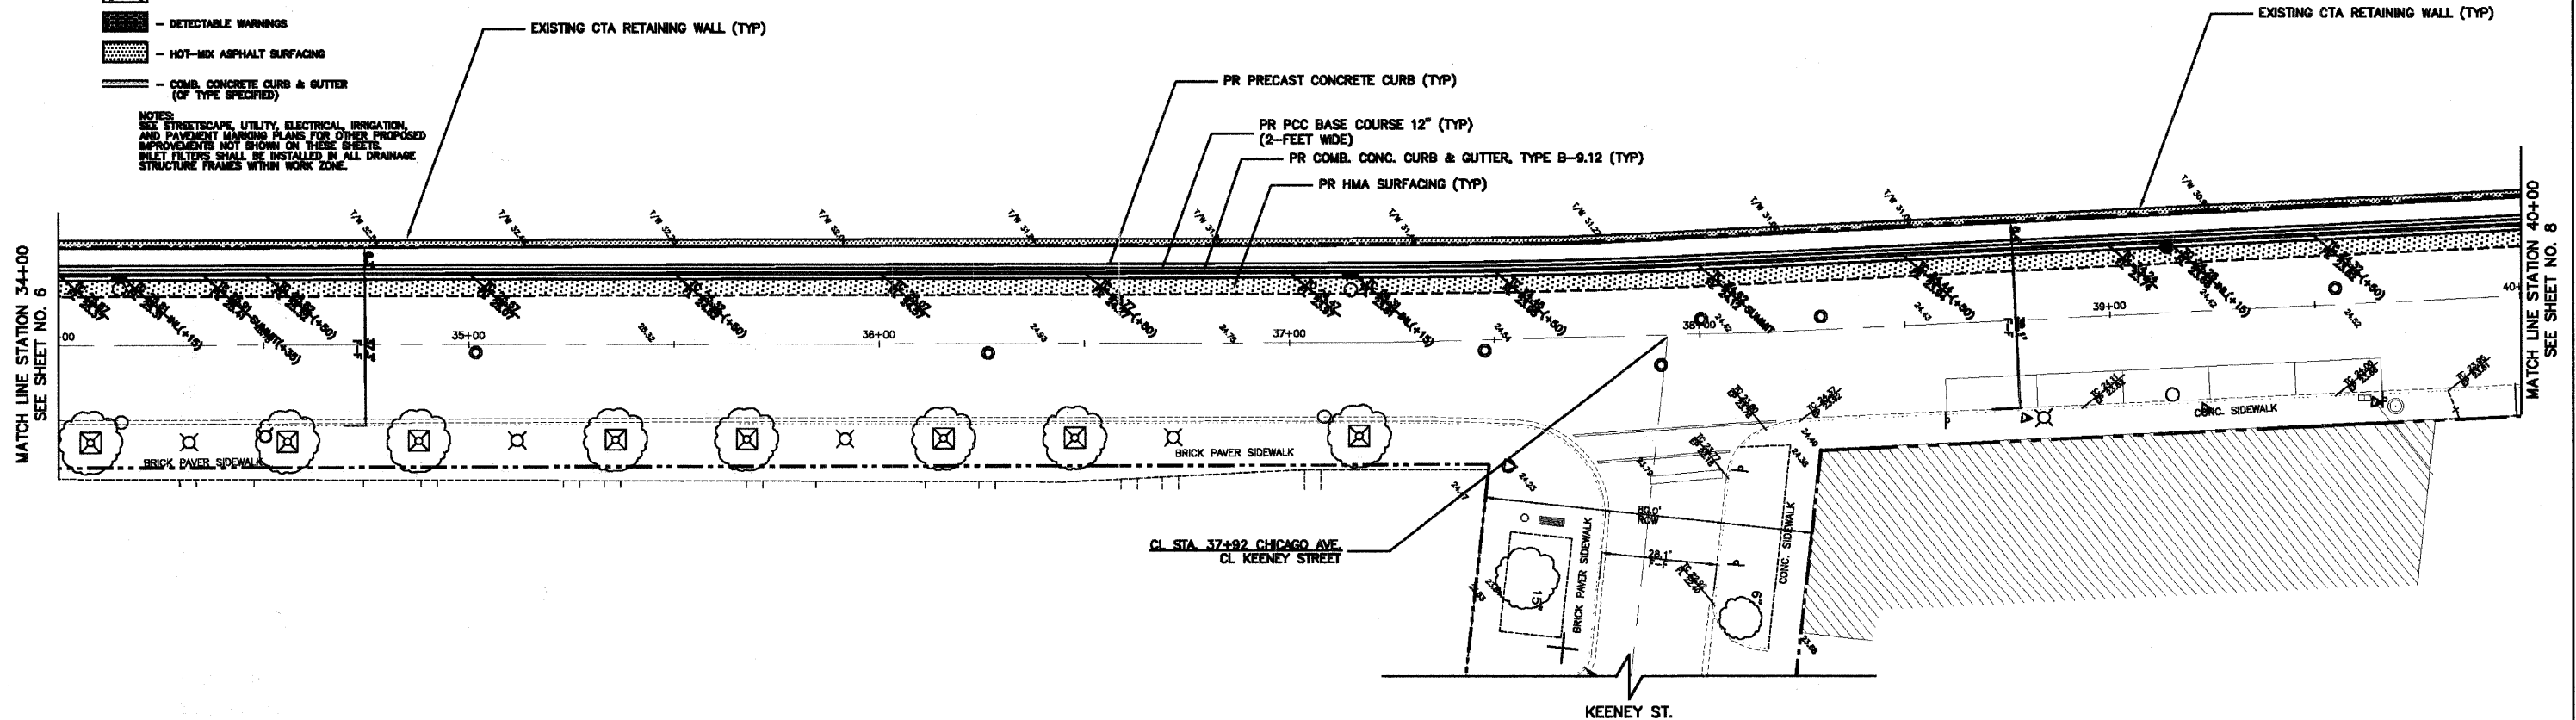

PLANS PREPARED BY:



CITY OF EVANSTON
PUBLIC WORKS DEPARTMENT
DIVISION OF TRANSPORTATION
PHONE: (847) 666-2940

DESIGNED - DSM	REVISED - 7/1/11 PER IDOT
DRAWN - DSM	REVISED - 8/28/11 PER IDOT
CHECKED - SN, PC	REVISED -
DATE - 1 / 27 / 2011	REVISED -

STATE OF ILLINOIS
DEPARTMENT OF TRANSPORTATION

REMOVAL AND PROPOSED PLAN
CHICAGO AVENUE

SCALE: 1" = 20' SHEET NO. 7 OF 39 SHEETS STA. 34+00 TO STA. 40+00

F.A.U. RTE.	SECTION	COUNTY	TOTAL SHEETS	SHEET NO.
2853	10-00259-00-LS	COOK	39	7
CONTRACT NO. 63593			ILLINOIS FED. AID PROJECT	