


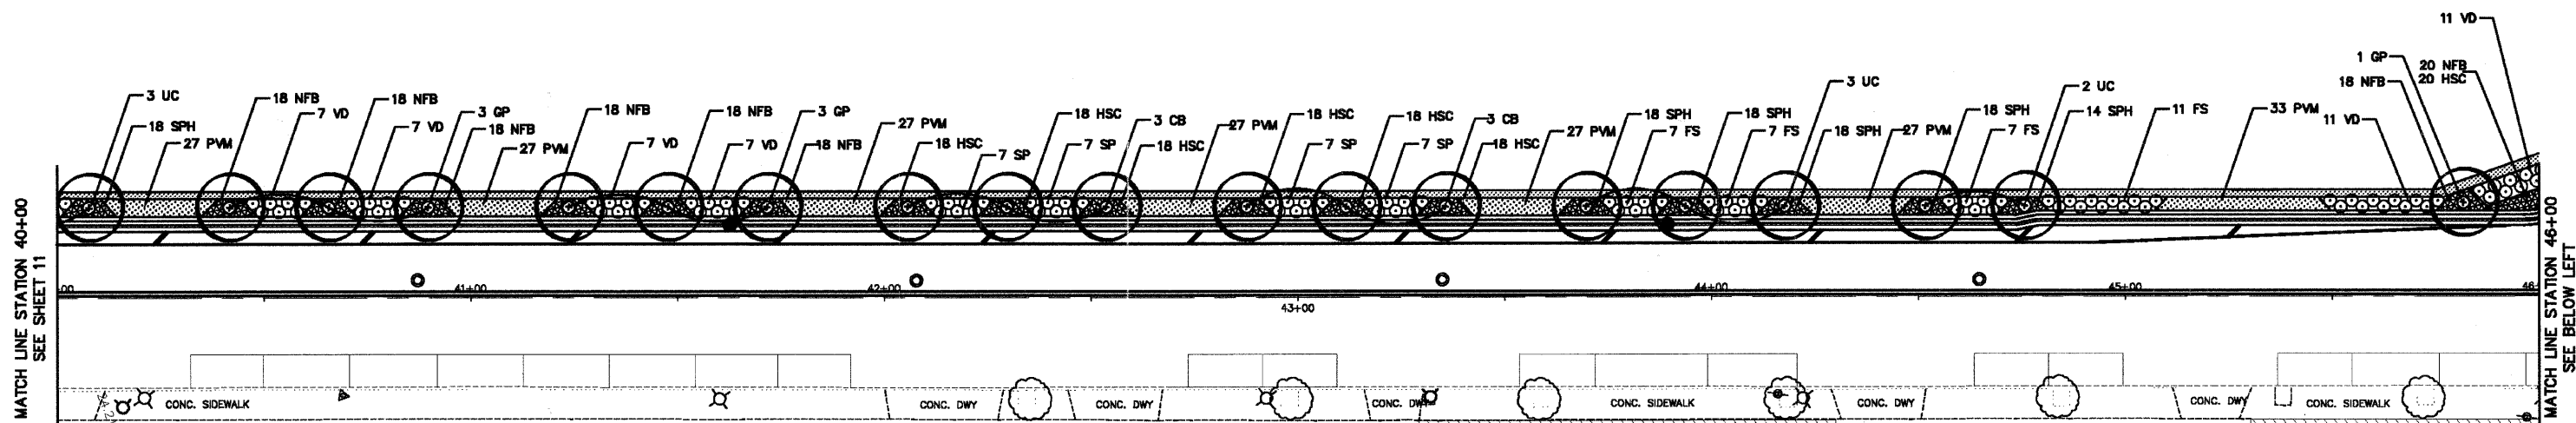







PROPOSED PLAN



LEGEND:

-  TREE FRAME & GRATE
-  CURB PLANTER
-  SHADE TREE
-  SHRUB
-  PERENNIALS
-  GRASSES

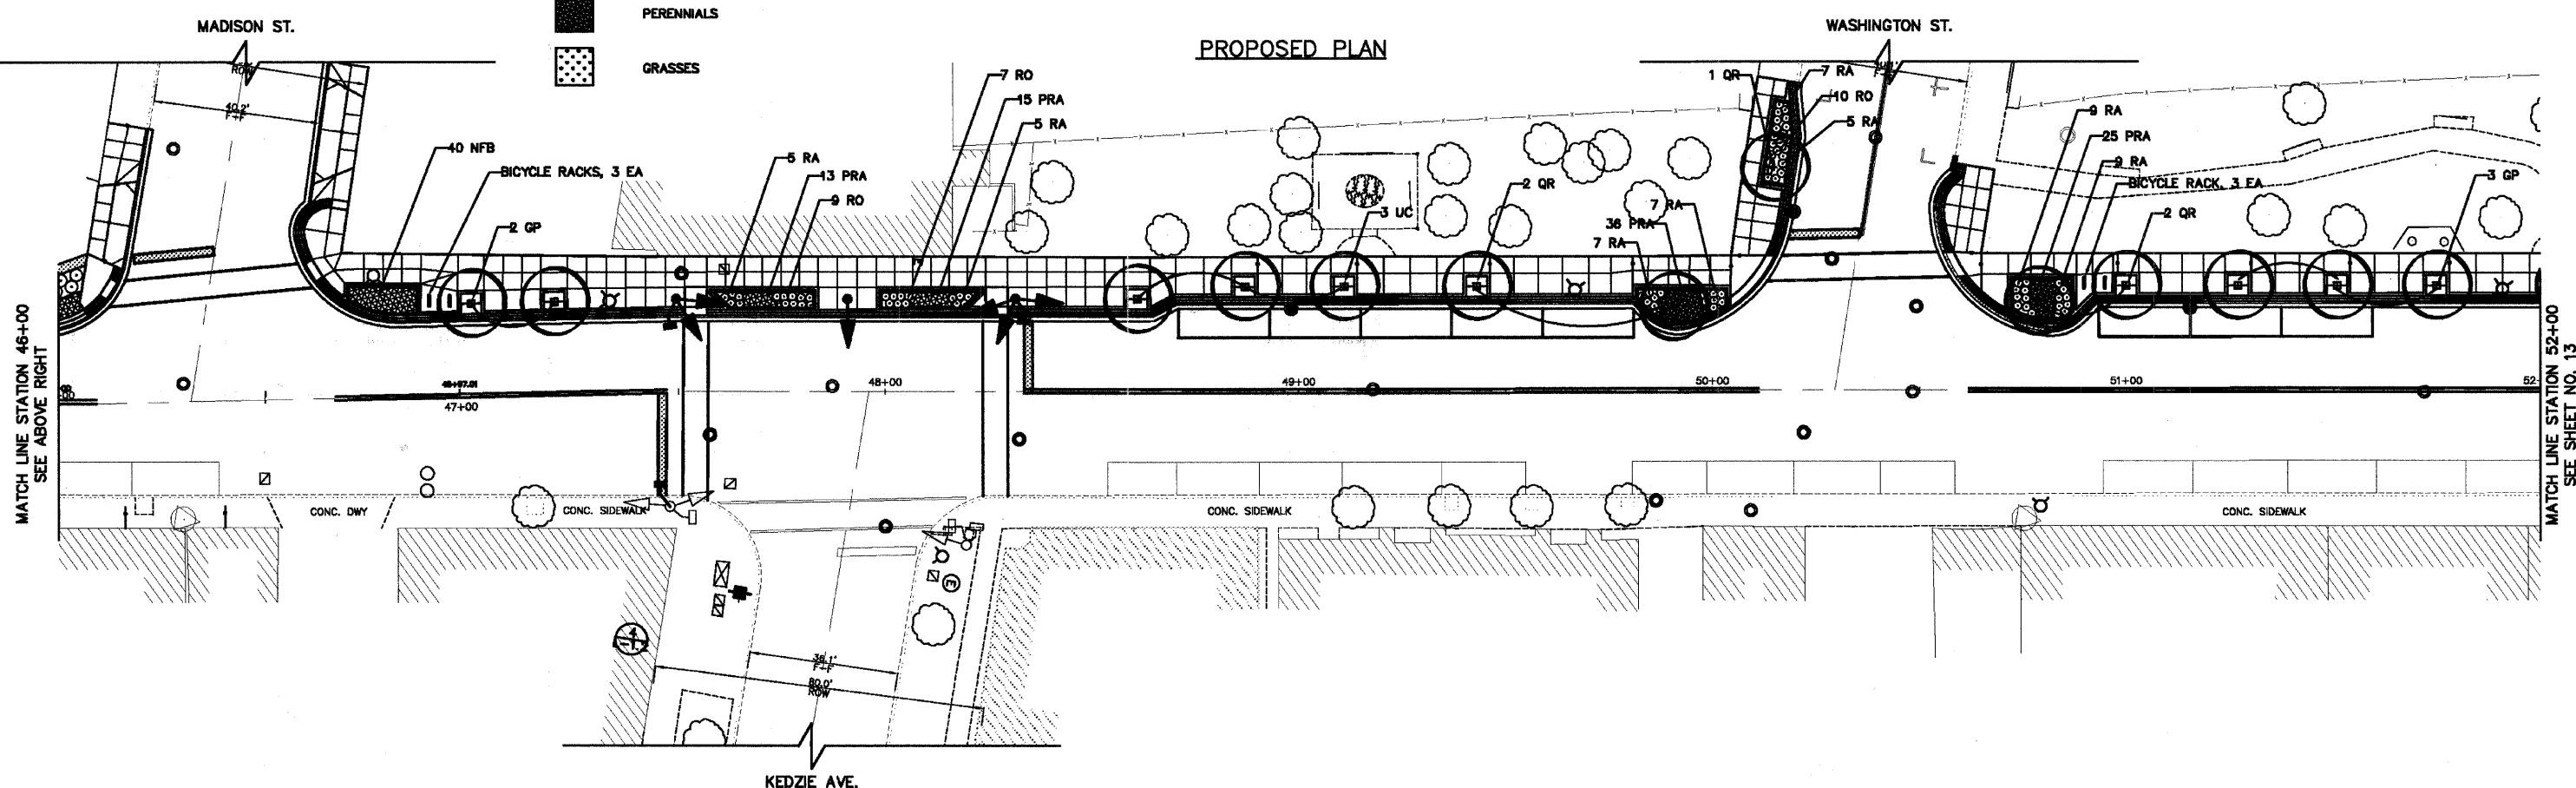

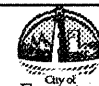PLANS PREPARED BY:
 CITY OF EVANSTON
 PUBLIC WORKS DEPARTMENT
 DIVISION OF TRANSPORTATION
 PHONE: (647) 698-2940

DESIGNED — DSM	REVISED — 7/1/11 PER IDOT
DRAWN — DSM	REVISED — 8/28/11 PER IDOT
CHECKED — SN, PC	REVISED —
DATE — 1 / 27 / 2011	REVISED —

STATE OF ILLINOIS
 DEPARTMENT OF TRANSPORTATION

STREETSCAPE IMPROVEMENT / LANDSCAPING PLAN
 CHICAGO AVENUE
 SCALE: 1" = 20' SHEET NO. 12 OF 39 SHEETS STA. 40+00 TO STA. 52+00

F.A.U. RTE.	SECTION	COUNTY	TOTAL SHEETS	SHEET NO.
2853	10-00250-00-LS	COOK	39	12
CONTRACT NO. 63593			ILLINOIS FED. AID PROJECT	