






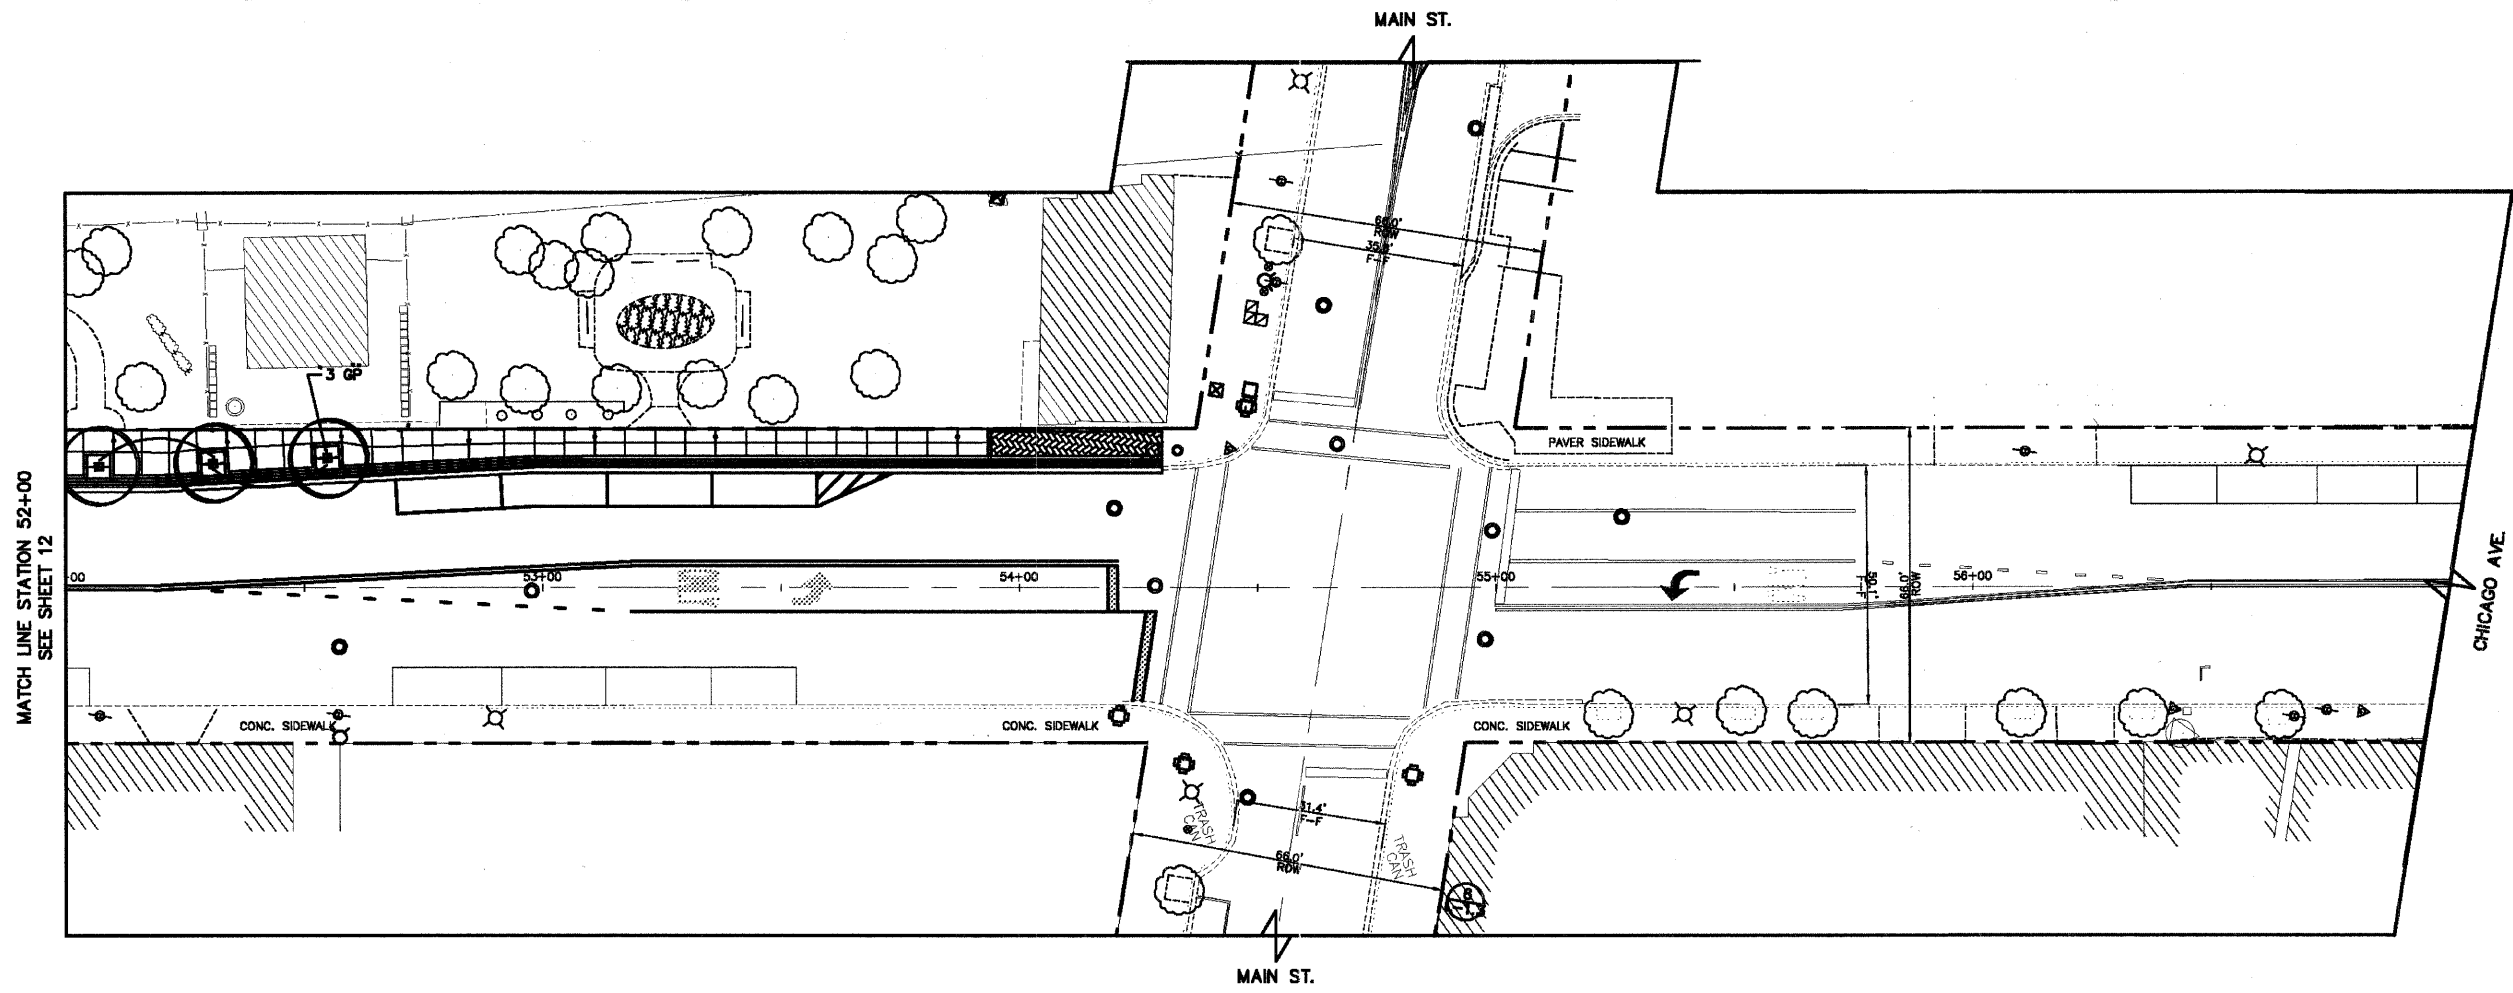

PROPOSED PLAN



PLANTING SCHEDULE


SYM.	QTY.	BOTANICAL NAME	COMMON NAME	ROOT	SIZE	COMMENTS
SHADE TREES						
CB	11	CARPINUS BETULUS 'FASTIGIATA'	EUROPEAN HORNBEAM	B & B	3" CAL.	FULL MATCHED SPECIMENS, 6' BRANCHED HEIGHT
GP	21	GINKGO BILOBA 'PRINCETON SENTRY'	PRINCETON SENTRY GINKGO	B & B	3" CAL.	MALE ONLY; FULL MATCHED SPECIMENS, 6' BRANCHED HEIGHT
QR	5	QUERCUS RUBRA	RED OAK	B & B	3" CAL.	8' BRANCHED HEIGHT
UC	24	ULMUS CARPINIFOLIA 'HOMESTEAD'	HOMESTEAD ELM	B & B	2 1/2" CAL.	8' BRANCHED HEIGHT
SHRUBS						
RA	54	RHUS AROMATICA 'GRO-LOW'	GRO-LOW FRAGRANT SUMAC	CONT.	#5	SPACING - 24" O.C.
RO	26	ROSA 'RADRAZZ'	KNOCKOUT ROSE	CONT.	#3	SPACING - 24" O.C.
FS	109	RHUS AROMATICA	FRAGRANT SUMAC	CONT.	#3	SPACING - 36" O.C.
SP	49	SYRINGA PATULA 'MISS KIM'	MISS KIM MANCHURIAN LILAC	CONT.	2' HEIGHT	SPACING - 36" O.C.
VD	87	VIBURNUM DENTATUM 'BLUE MUFFIN'	BLUE MUFFIN ARROWHEAD	B & B	3' HEIGHT	SPACING - 36" O.C.
PERENNIAL PLANTS						
PVM	463	PANICUM VIRGATUM 'NORTHWIND'	NORTHWIND SWITCHGRASS	CONT.	#3	SPACING - 24" O.C.
HSC	236	HEMEROCALLIS 'STRAWBERRY CANDY'	STRAWBERRY CANDY DAYLILY	CONT.	#1	SPACING - 18" O.C.
NFB	346	NEPETA X FAASENII 'BLUE WONDER'	BLUE WONDER CATMINT	CONT.	#1	SPACING - 18" O.C.
PRA	89	PEROVSKIA ATRIPPLICIFOLIA	RUSSIAN SAGE	CONT.	#1	SPACING - 18" O.C.
SPH	396	SPOROBOLUS HETEROLEPIS	PRAIRIE DROPSEED	CONT.	#1	SPACING - 18" O.C.

LEGEND:

-  TREE FRAME & GRATE
-  CURB PLANTER
-  SHADE TREE
-  SHRUB
-  PERENNIALS
-  GRASSES

GENERAL NOTES:

1. PLANTING BEDS AND TREE PITS FOR TREES WITH GRATES SHALL HAVE TOPSOIL/PLANTING MIX PER SPECIFICATIONS.
2. THE QUANTITIES LISTED ARE FOR REFERENCE ONLY. THE CONTRACTOR IS RESPONSIBLE FOR INDEPENDENTLY DETERMINING THE PLANT MATERIAL QUANTITIES REQUIRED.
3. PROVIDE 4" MINIMUM TOPSOIL FOR ALL LAWN AREAS.
4. SHRUB AND PLANTING BED AREAS SHALL HAVE A MINIMUM 12" DEPTH OF PLANTING MIX.
5. PROVIDE 3" OF SHREDDED HARDWOOD BARK MULCH COVER IN ALL PLANTING BEDS, SHRUBS, AND TREES.
6. ALL DISTURBED AREAS SHALL BE RESTORED WITH SODDING UNLESS NOTED OTHERWISE.

PLANS PREPARED BY:
 CITY OF EVANSTON
 PUBLIC WORKS DEPARTMENT
 DIVISION OF TRANSPORTATION
 PHONE: (647) 886-2940

DESIGNED - DSM
 DRAWN - DSM
 CHECKED - SN, PC
 DATE - 1 / 27 / 2011

REVISED - 7/1/11 PER IDOT
 REVISED - 8/28/11 PER IDOT
 REVISED -
 REVISED -

STATE OF ILLINOIS
 DEPARTMENT OF TRANSPORTATION

STREETSCAPE IMPROVEMENT / LANDSCAPING PLAN
 CHICAGO AVENUE

SCALE: 1" = 20' SHEET NO. 13 OF 39 SHEETS STA. 52+00 TO STA. 64+00

F.A.U. RTE.	SECTION	COUNTY	TOTAL SHEETS	SHEET NO.
2853	10-00250-00-LS	COOK	39	13
CONTRACT NO. 63593			ILLINOIS FED. AID PROJECT	