
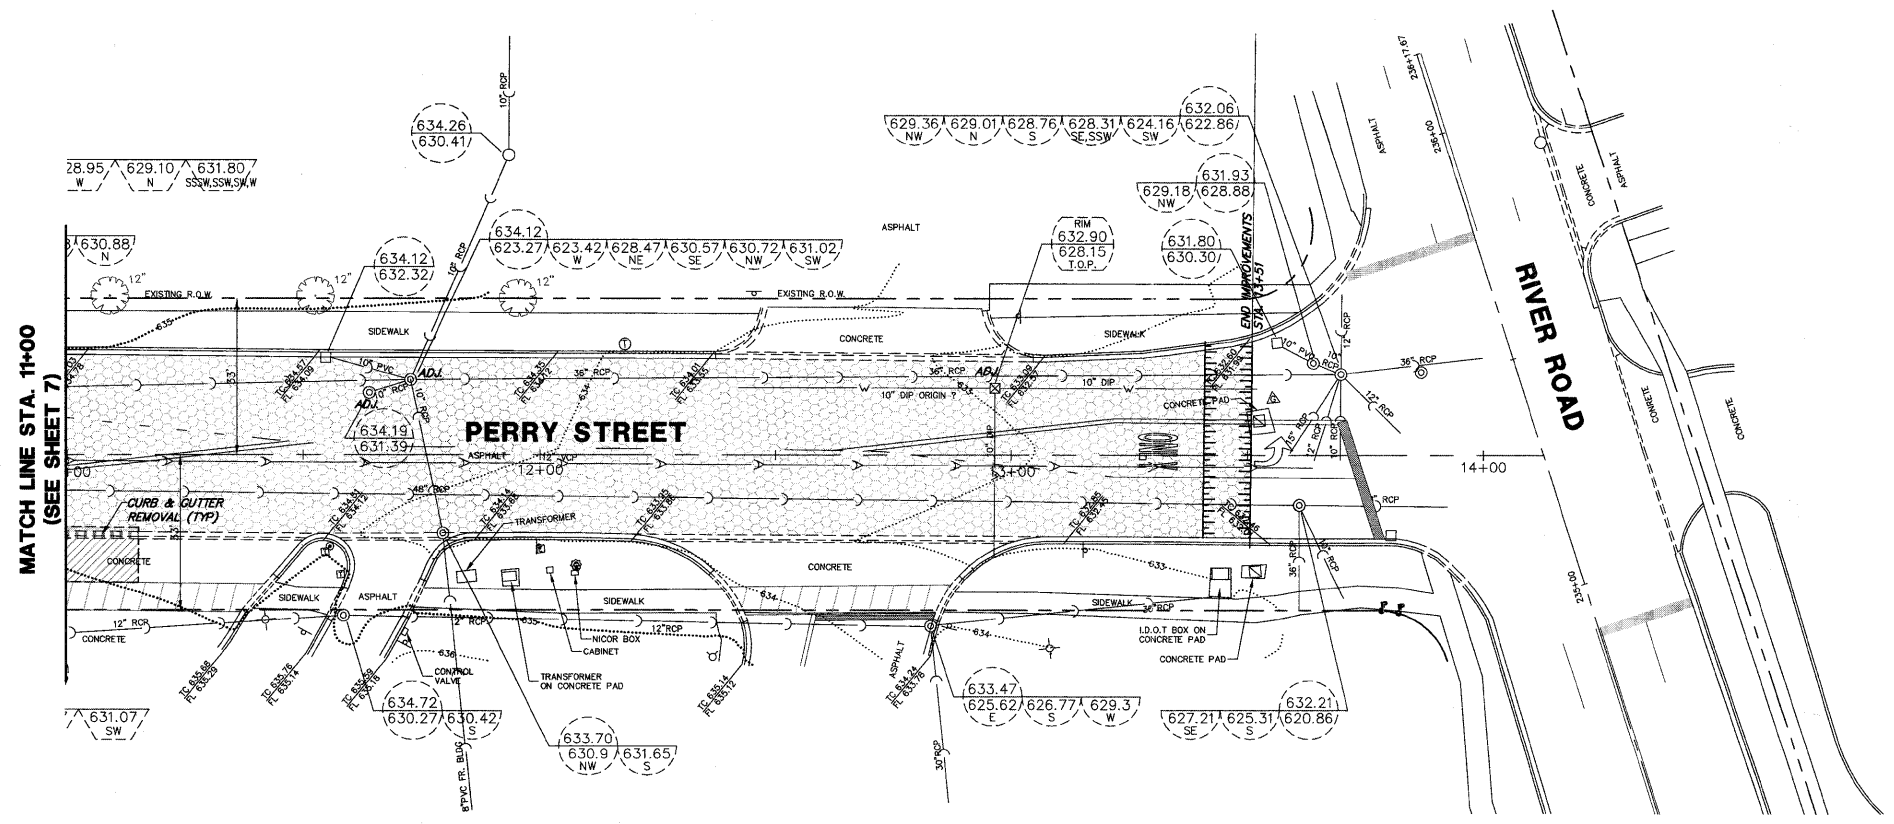


DEMOLITION LEGEND

- FULL DEPTH PAVEMENT REMOVAL
- BITUMINOUS SURFACE REMOVAL, COLD MILLING, VARIABLE DEPTH
- CONCRETE SIDEWALK REMOVAL
- FULL DEPTH DRIVEWAY REMOVAL
- B6.24 CURB & GUTTER REMOVAL
B6.12 CURB & GUTTER REMOVAL
- UTILITY PIPE REMOVAL
- UTILITY PIPE TO BE ABANDONED
- UTILITY REMOVAL, COMPLETE
- LIGHT POLE TO BE REMOVED AND SALVAGED
- FULL DEPTH SAW CUT
- TREE REMOVAL
- SIGN TO BE RELOCATED
- UTILITIES TO BE ADJUSTED

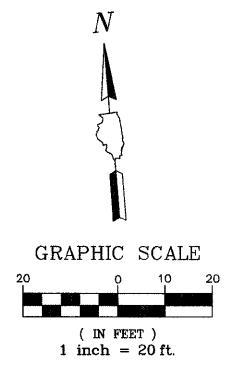

FILE NAME = 3850-805-PR1.dwg	USER NAME = ZACH WALLSTEN	DESIGNED - CAD	REVISED -
PLOT SCALE = 1/8"=1'	CHECKED - BLS	DRAWN - CAD	REVISED -
PLOT DATE = 8/23/2011	DATE - 8/23/2011		REVISED -

DESIGNED - CAD	REVISED -
DRAWN - CAD	REVISED -
CHECKED - BLS	REVISED -
DATE - 8/23/2011	REVISED -

**CITY OF DES PLAINES
PROPOSED ROADWAY WIDENING AND
TRAFFIC SIGNAL INSTALLATION**

EXISTING CONDITIONS & DEMOLITION PLAN			
SCALE: 1"=20'	SHEET NO. OF SHEETS	STA. TO STA.	

F.A.P. RTE. 330	SECTION 10-00213-00-CH	COUNTY COOK	TOTAL SHEETS 47	SHEET NO. 8
			CONTRACT #: 63616	
ILLINOIS FED. AID PROJECT				

GHA #3850.805