


MATCH LINE STA: 14+00  
SEE SHEET 10

**US RTE 12/45 (LEE STREET)**

- PROPOSED CONDITIONS LEGEND**
- PROPOSED FULL DEPTH PAVEMENT  
SEE TYPICAL SECTION
  - PROPOSED RESURFACING
  - PROPOSED SIDEWALK  
SEE TYPICAL CROSS SECTION
  - PROPOSED CONCRETE DRIVEWAY  
SEE TYPICAL CROSS SECTION
  - B-6.12 COMB. CONC. CURB & GUTTER
  - B-6.24 COMB. CONC. CURB & GUTTER
  - PROPOSED COMBINATION CURB AND GUTTER  
REVERSE PITCH
  - DETECTABLE WARNINGS SEE DETAIL

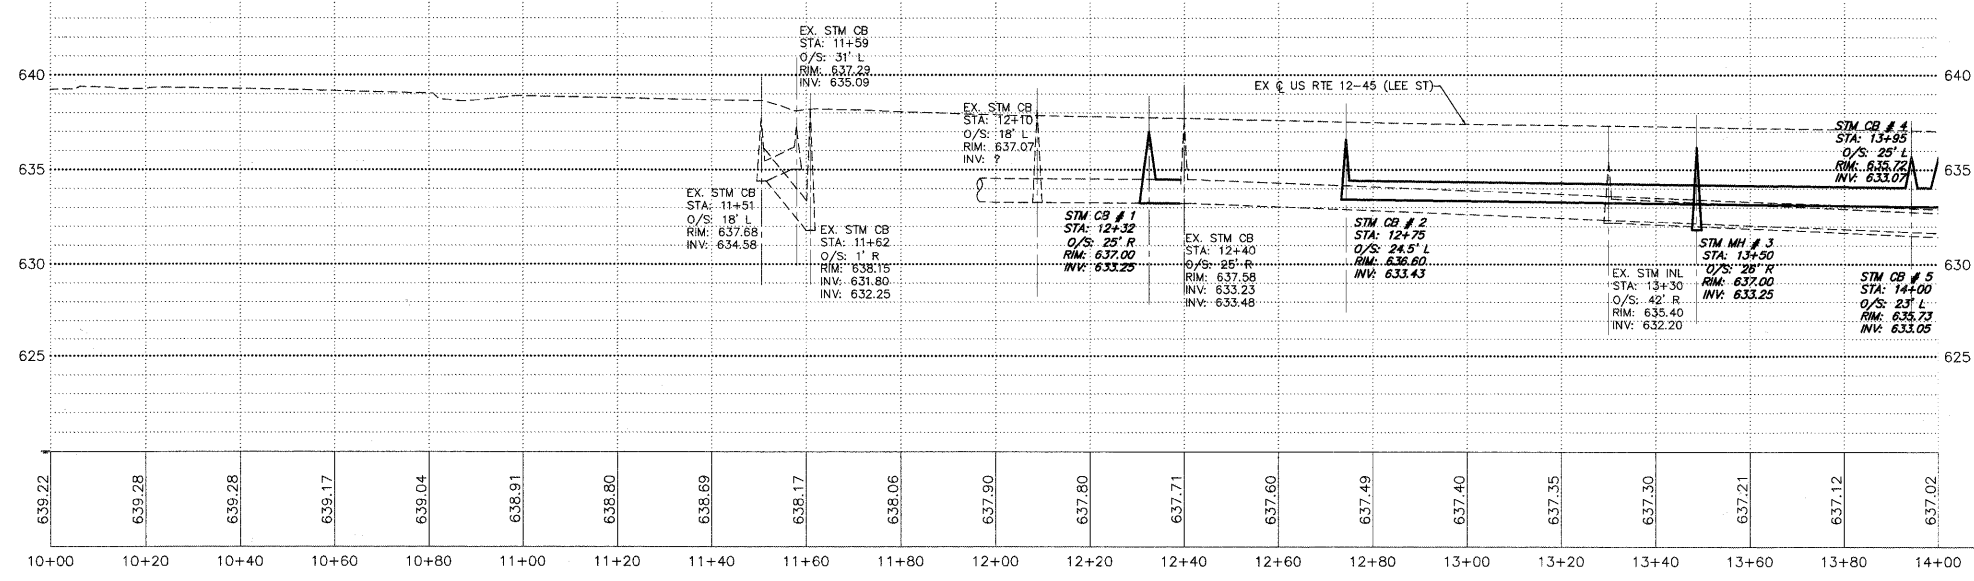

FILE NAME = 3850-805-PR1.dwg	USER NAME = ZACH WALLSTEN	DESIGNED - CAD	REVISED -	<b>CITY OF DES PLAINES PROPOSED ROADWAY WIDENING AND TRAFFIC SIGNAL INSTALLATION</b>	<b>PLAN &amp; PROFILE (LEE STREET)</b>	F&P RTE. 330	SECTION 10-00213-00-CH	COUNTY COOK	TOTAL SHEETS 47	SHEET NO. 9
PLOT SCALE = 1/8"=1'-0"		DATE = 8/23/2011	REVISED -	SCALE: 1"=20'		SHEET NO. OF SHEETS		STA. 10+00 TO STA. 14+00		
PLOT DATE = 8/23/2011		DATE = 8/23/2011	REVISED -	CONTRACT #:		63616				

GHA #3850.805

ILLINOIS FED. AID PROJECT