

**EXISTING SIGN LOG**

**LEE - SOUTH BOUND**

- STA.11+26 RIGHT TURN ARROW
- STA.11+50 NO LEFT TURN
- STA.12+13 NO LEFT TURN
- STA.12+66 EAST RT. 12/SOUTH RT. 45/RIGHT ARROW
- STA.13+25 DUAL RIGHT TURN ARROWS/NO PARKING
- STA.14+26 RIGHT TURN ARROW/15 MPH AHEAD
- STA.15+60 PEDESTRIAN CROSSING/NO PARKING
- STA.17+60 SCHOOL ZONE SPEED LIMIT 20 MPH

**LEE - NORTH BOUND**

- STA.12+43 NO PARKING/SCHOOL ZONE/SPEED LIMIT 20
- STA.14+75 PEDESTRIAN CROSSING
- STA.15+49 DES PLAINES ELK LODGE
- STA.17+52 SPEED LIMIT 30/NO PARKING
- STA.18+55 RT. 45/RT. 12/RIGHT ARROW

**PERRY - EAST BOUND**



- STA.7+54 PRIVATE PROPERTY
- STA.8+51 PEDESTRIAN CROSSING/NO PARKING
- STA.9+39 STOP SIGN/CROSS TRAFFIC DOES NOT STOP
- STA.10+66 NO PARKING OR STOPPING
- STA.11+95 NO PARKING OR STOPPING
- STA.13+16 TURN ARROWS/NO PARKING OR STOPPING

**PERRY - WEST BOUND**

- STA.7+27 NO PARKING/STOPPING
- STA.8+09 SPEED LIMIT 25
- STA.9+60 NO TRUCKS
- STA.10+62 STOP SIGN/CROSS TRAFFIC DOES NOT STOP

**EXISTING SIGNAGE NOTE:**

THE CONTRACTOR SHALL BE RESPONSIBLE FOR RELOCATING ANY SIGN DUE TO ROADWAY WIDENING OR REPLACING ANY SIGN DAMAGED DUE TO CONSTRUCTION OPERATIONS.

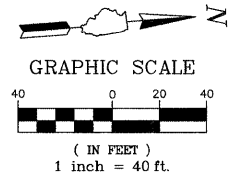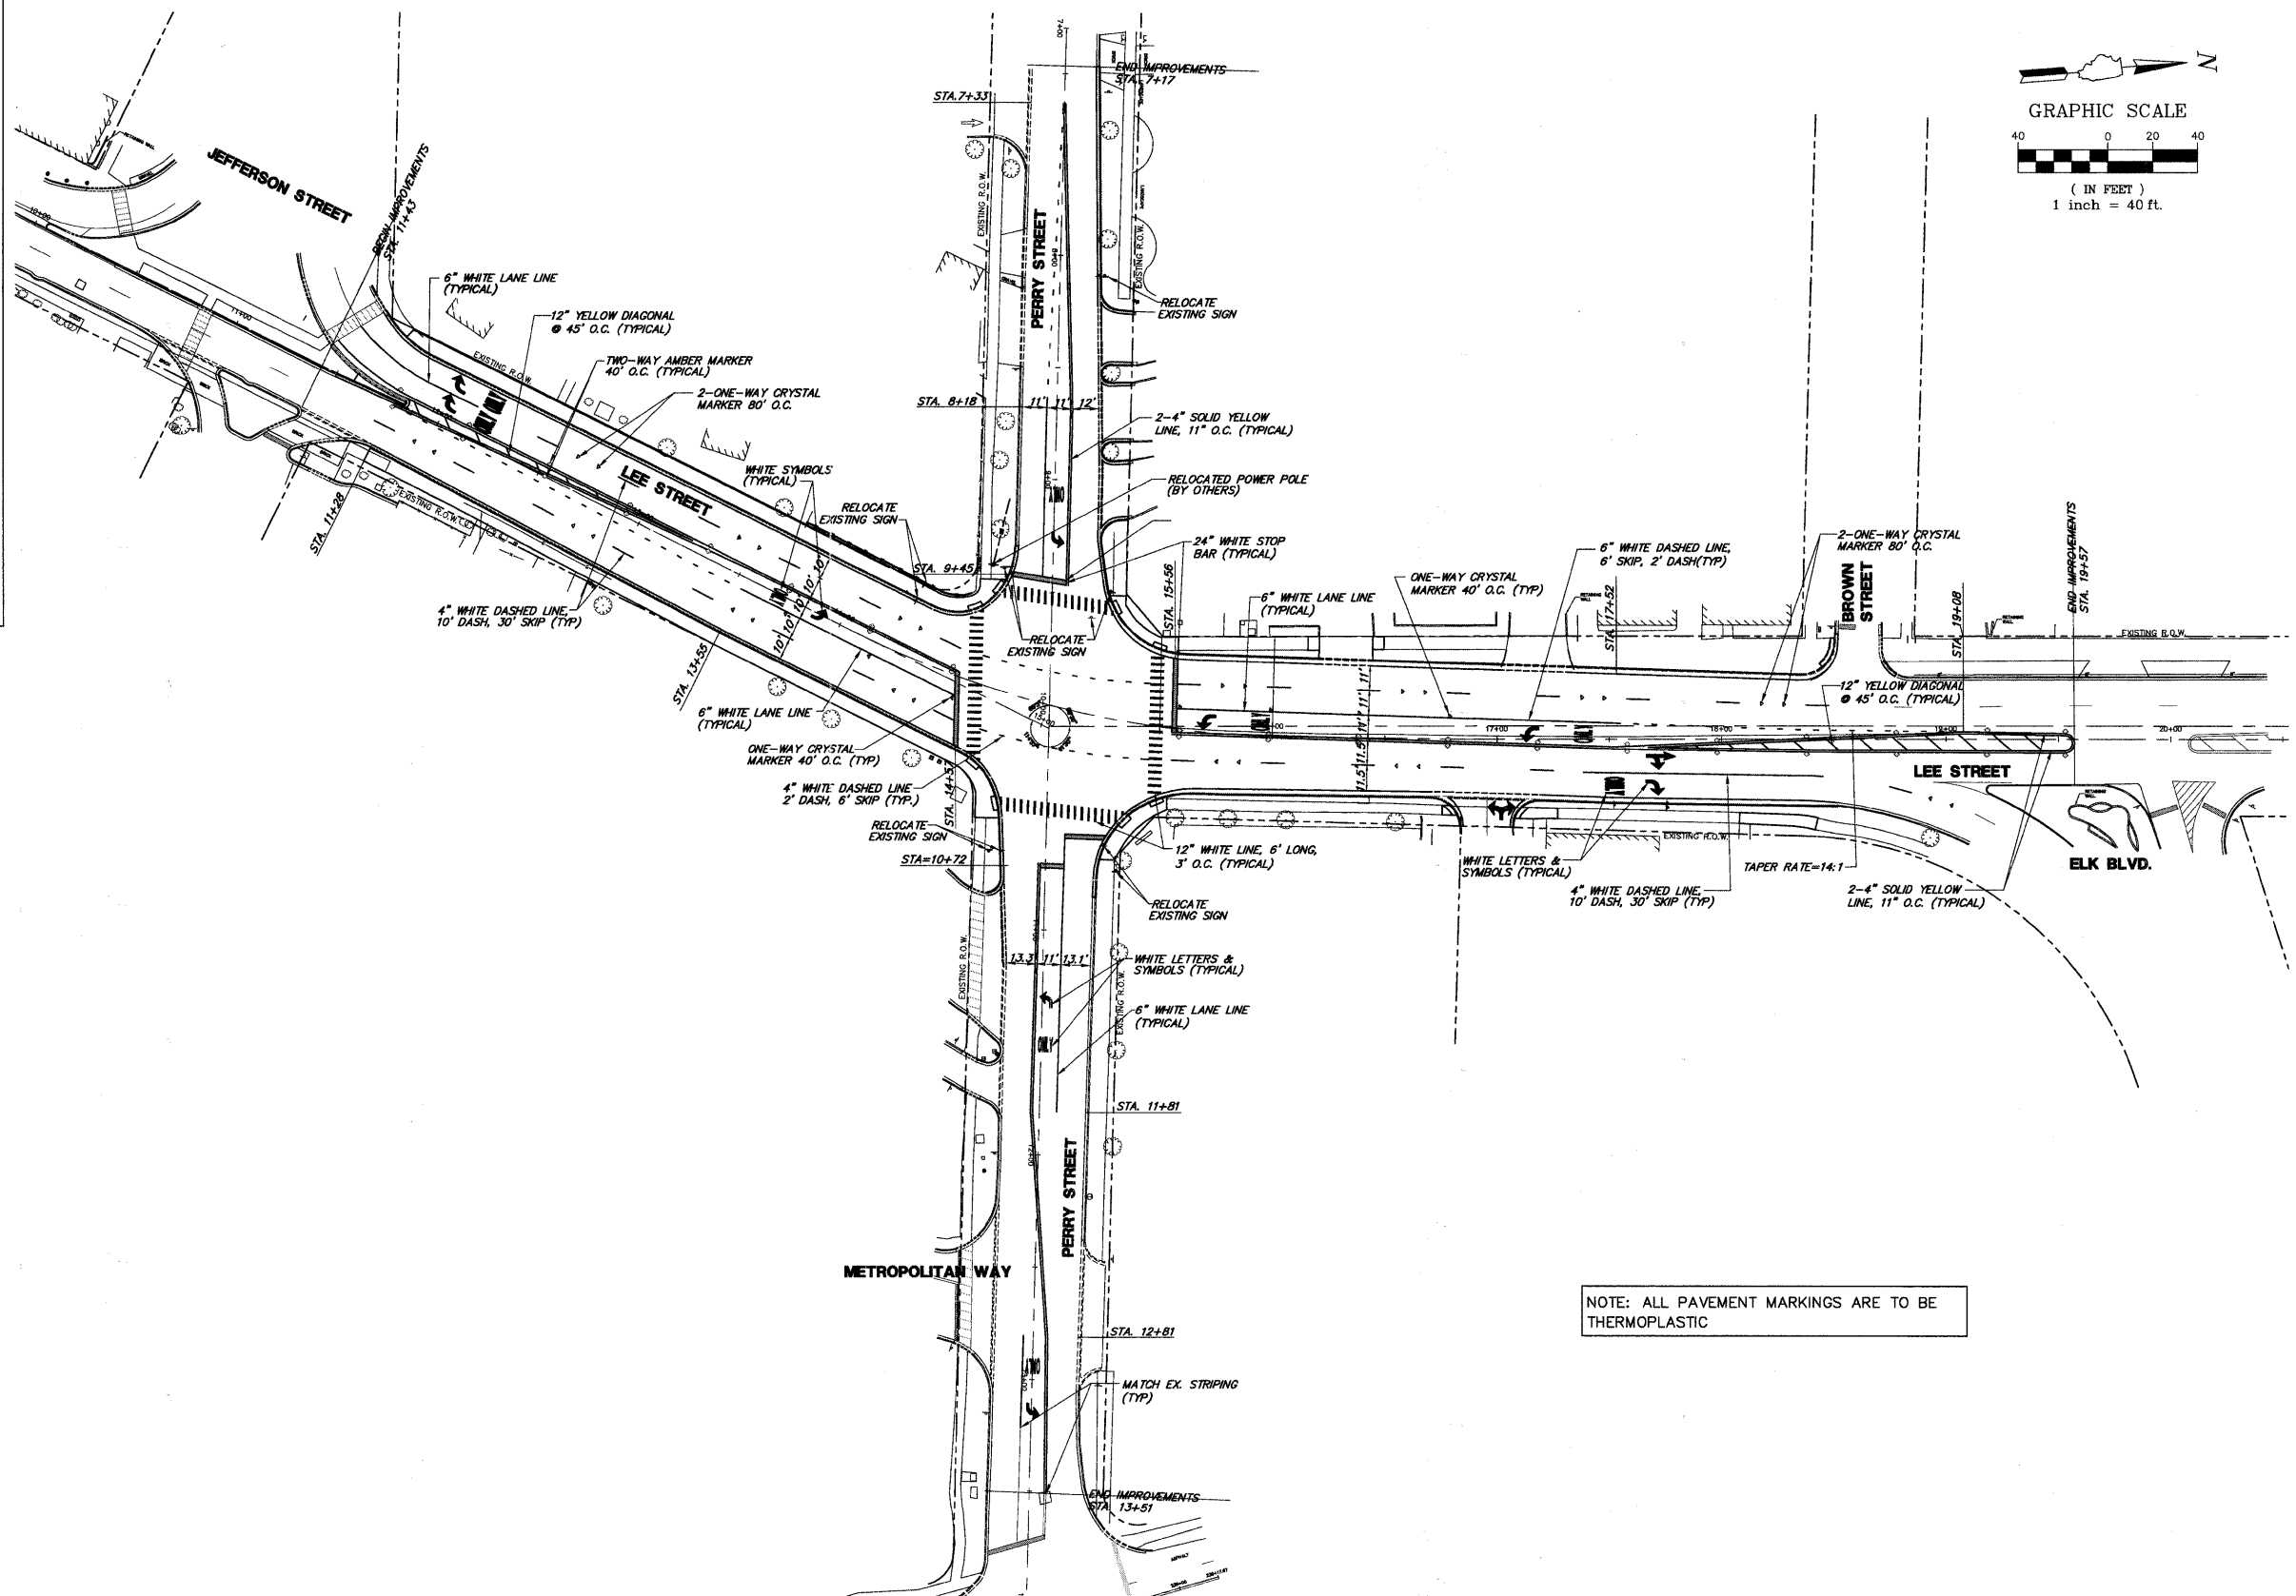

NOTE: ALL PAVEMENT MARKINGS ARE TO BE THERMOPLASTIC

FILE NAME = 3850-805-PR1.dwg	USER NAME = ZACH WALLSTEN	DESIGNED - CAD	REVISED -	<b>CITY OF DES PLAINES PROPOSED ROADWAY WIDENING AND TRAFFIC SIGNAL INSTALLATION</b>	<b>PAVEMENT MARKING PLAN</b>			F.A.P. RTE. 330	SECTION 10-00213-00-CH	COUNTY COOK	TOTAL SHEETS 47	SHEET NO. 12
PLOT SCALE = 1/101		DRAWN - CAD	REVISED -		SCALE: 1"=40'	SHEET NO. OF SHEETS	STA. TO STA.	CONTRACT # 63616				
PLOT DATE = 8/23/2011		CHECKED - BLS	REVISED -		ILLINOIS FED. AID PROJECT							
		DATE - 8/23/2011	REVISED -									

CHA #3850.805