

STATE OF ILLINOIS
DEPARTMENT OF TRANSPORTATION
DIVISION OF HIGHWAYS
PLANS FOR PROPOSED
FEDERAL AID PROJECT
FAU ROUTE 2763 (CANFIELD ROAD)
ROADWAY RECONSTRUCTION
MONTROSE AVENUE TO LAWRENCE AVENUE
SECTION NO. 10-00061-00-RS
PROJECT M-9003(752)
VILLAGE OF NORRIDGE
COOK COUNTY
JOB NO. C-91-230-11

ROUTE NO.	SECTION	COUNTY	TOTAL SHEETS	SHEET NO.
FAU 2763	10-00061-00-RS	COOK	41	1
ILLINOIS PROJECT M-9003(752)				
CONTRACT NO. 63631				




LOCATION OF SECTION INDICATED THUS:

TRAFFIC DATA
 ADT (2010) = 3,500
 POSTED SPEED LIMIT = 20 MPH
 DESIGN SPEED LIMIT = 25 MPH

DESIGN DESIGNATION
 COLLECTOR

PROJECT LOCATED IN THE VILLAGE OF NORRIDGE

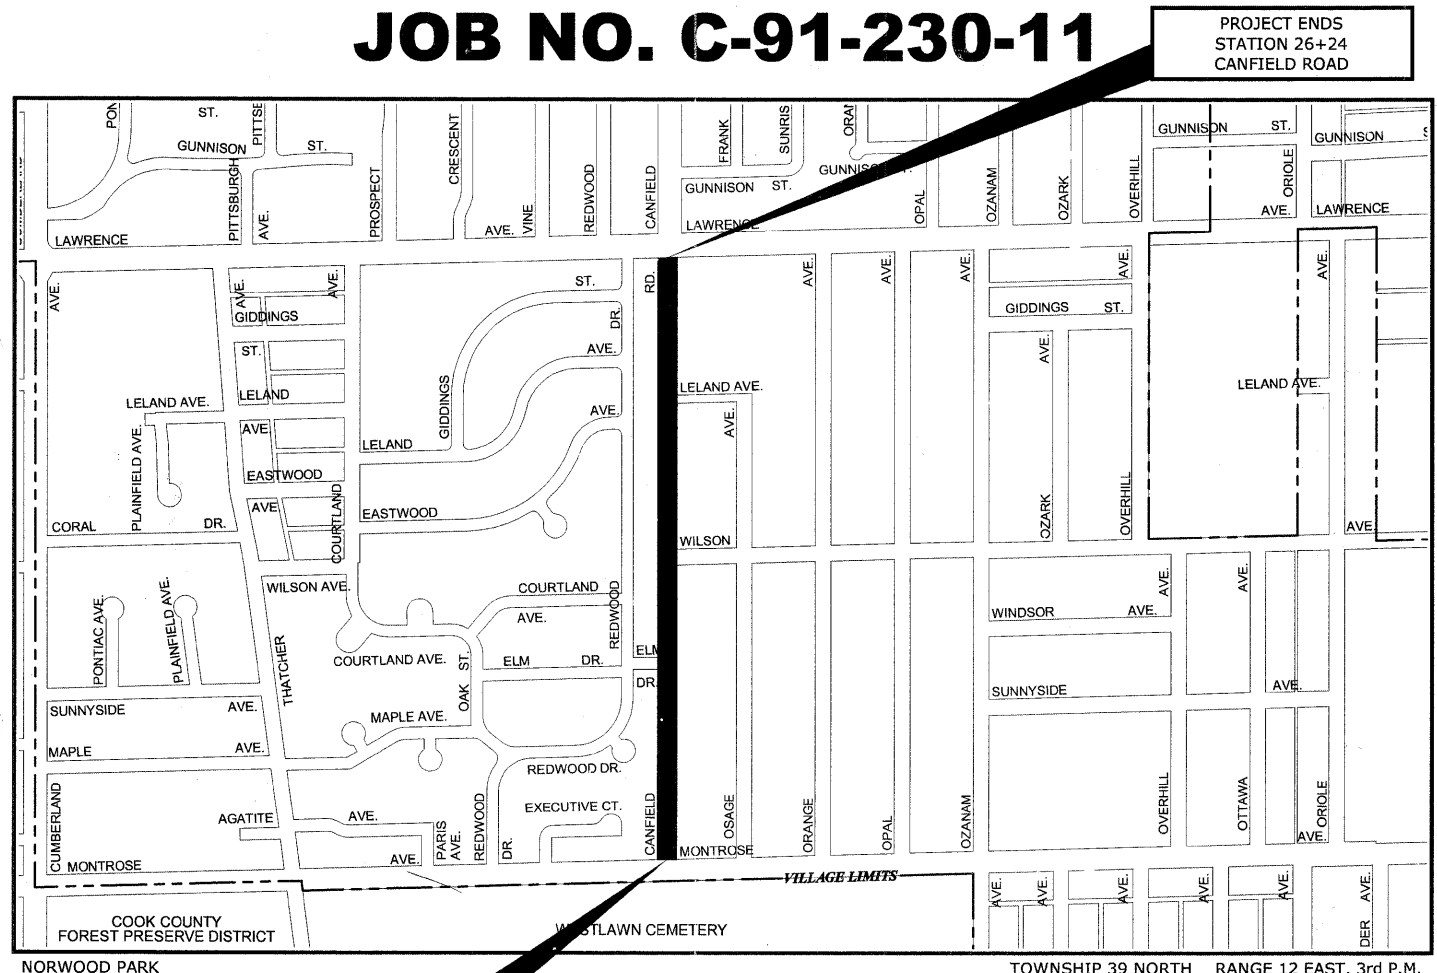

PROJECT ENDS STATION 26+24 CANFIELD ROAD

PROJECT BEGINS STATION 0+71 CANFIELD ROAD

- AREA OF IMPROVEMENT NOT TO SCALE

GROSS LENGTH OF IMPROVEMENT = 2,553 FT = 0.48 MI.
 NET LENGTH OF IMPROVEMENT = 2,553 FT = 0.48 MI.

- SCALE: 1" = 10'
- SCALE: 1" = 20'
- SCALE: 1" = 30'
- SCALE: 1" = 40'
- SCALE: 1" = 50'

FULL SIZE PLANS HAVE BEEN PREPARED USING STANDARD ENGINEERING SCALES. REDUCED SIZED PLANS WILL NOT CONFORM TO STANDARD SCALES. IN MAKING MEASUREMENTS ON REDUCED PLANS, THE ABOVE SCALES MAY BE USED.

CONTRACT NO. 63631

STATE OF ILLINOIS
 DEPARTMENT OF TRANSPORTATION
 DIVISION OF HIGHWAYS

APPROVED 7-21-11 2011
[Signature]
 VILLAGE OF NORRIDGE, PRESIDENT

PASSED SEPTEMBER 12 2011
[Signature]
 DISTRICT 1 ENGINEER OF LOCAL ROADS & STREETS

RELEASED FOR BID
 BASED ON LIMITED
 REVIEW SEPTEMBER 13, 2011
[Signature]
 DEPUTY DIRECTOR OF HIGHWAYS,
 REGION 1 ENGINEER

PRINTED BY THE AUTHORITY OF THE STATE OF ILLINOIS



DATE SIGNED: 9-8-11
 LICENSE EXPIRES: 11/30/11

EDWIN HANCOCK ENGINEERING COMPANY 9933
 ROOSEVELT ROAD PHONE : (708) 865-0300
 WESTCHESTER, ILLINOIS 60154

PROGRAM AND OFFICE ENGINEER: CHARLES F. RIDDLE, PE, (847) 705-4406, SCHAUMBURG, IL

Drawing file: W:\Projects\61210209 - Canfield Road Rec'n\1_Cover-Canfield.dwg Aug 03, 2011 - 3:40pm