


PROJECT STAGING & LOCAL ACCESS

1. ACCESS MUST BE MAINTAINED AT ALL TIMES TO AT LEAST ONE OF THE DRIVEWAYS SERVING THE RETIREMENT HOME AT THE SOUTH-EAST CORNER OF LAWRENCE.
2. THE TRENCHES FOR STORM SEWER LATERALS SHALL BE BACKFILLED TO THE TOP OF THE EXISTING PAVEMENT TO PROVIDE LOCAL ACCESS.
3. THE CONTRACTOR SHALL BE RESPONSIBLE FOR BAGGING ALL REGULATORY SIGNS THAT ARE NOT APPLICABLE DURING CONSTRUCTION.
4. TEMPORARY STONE RAMPS SHALL BE PROVIDED TO ALL DRIVEWAYS WITHIN THE LIMITS OF THE RECONSTRUCTION (TO BE PAID FOR UNDER THE ITEM: AGGREGATE SURFACE COURSE, TYPE B).
5. ACCESS MUST BE MAINTAINED FOR GARBAGE COLLECTION FOR THE DURATION OF THIS PROJECT. IF ACCESS IS UNAVAILABLE DURING PICK-UP, IT WILL BE THE CONTRACTOR'S RESPONSIBILITY TO RELOCATE REFUSE CONTAINERS TO A SUITABLE LOCATION TO BE PICKED UP. THE CONTRACTOR WILL BE RESPONSIBLE FOR RETURNING THE CONTAINERS TO THE PROPER LOCATION AFTER COLLECTION.
6. ALL UNDERGROUND WORK MUST BE COMPLETED PRIOR TO REMOVING AND CONCRETE OR PAVEMENT.
7. ALL CONCRETE WORK, INCLUDING CURB AND GUTTER, SIDEWALK, AND DRIVEWAYS MUST BE REMOVED, REPLACED, AND ALLOWED TO CURE TO DESIGN STRENGTH ON THE EAST SIDE OF THE STREET PRIOR TO ANY REMOVAL ON THE WEST SIDE OF THE STREET.
8. ALL CONCRETE WORK MUST BE COMPLETED AND CURED PRIOR TO REMOVING ANY OF THE EXISTING ROADWAY.

NOTE:

1. ANY LOCAL DETOURS SHALL BE APPROVED BY THE ENGINEER AT LEAST 48 HOURS PRIOR TO INSTALLATION.
2. THE TWO CHANGEABLE MESSAGE SIGNS ARE TO BE ON SITE AND FUNCTIONING 1 (ONE) TO 2 (TWO) WEEKS PRIOR TO CANFIELD AVENUE BEING CLOSED.
3. CONTRACTOR TO NOTIFY IDOT ARTERIAL TRAFFIC CONTROL SUPERVISOR (847) 705-4470, SEVENTY-TWO (72) HOURS IN ADVANCE OF SETTING UP DETOUR.

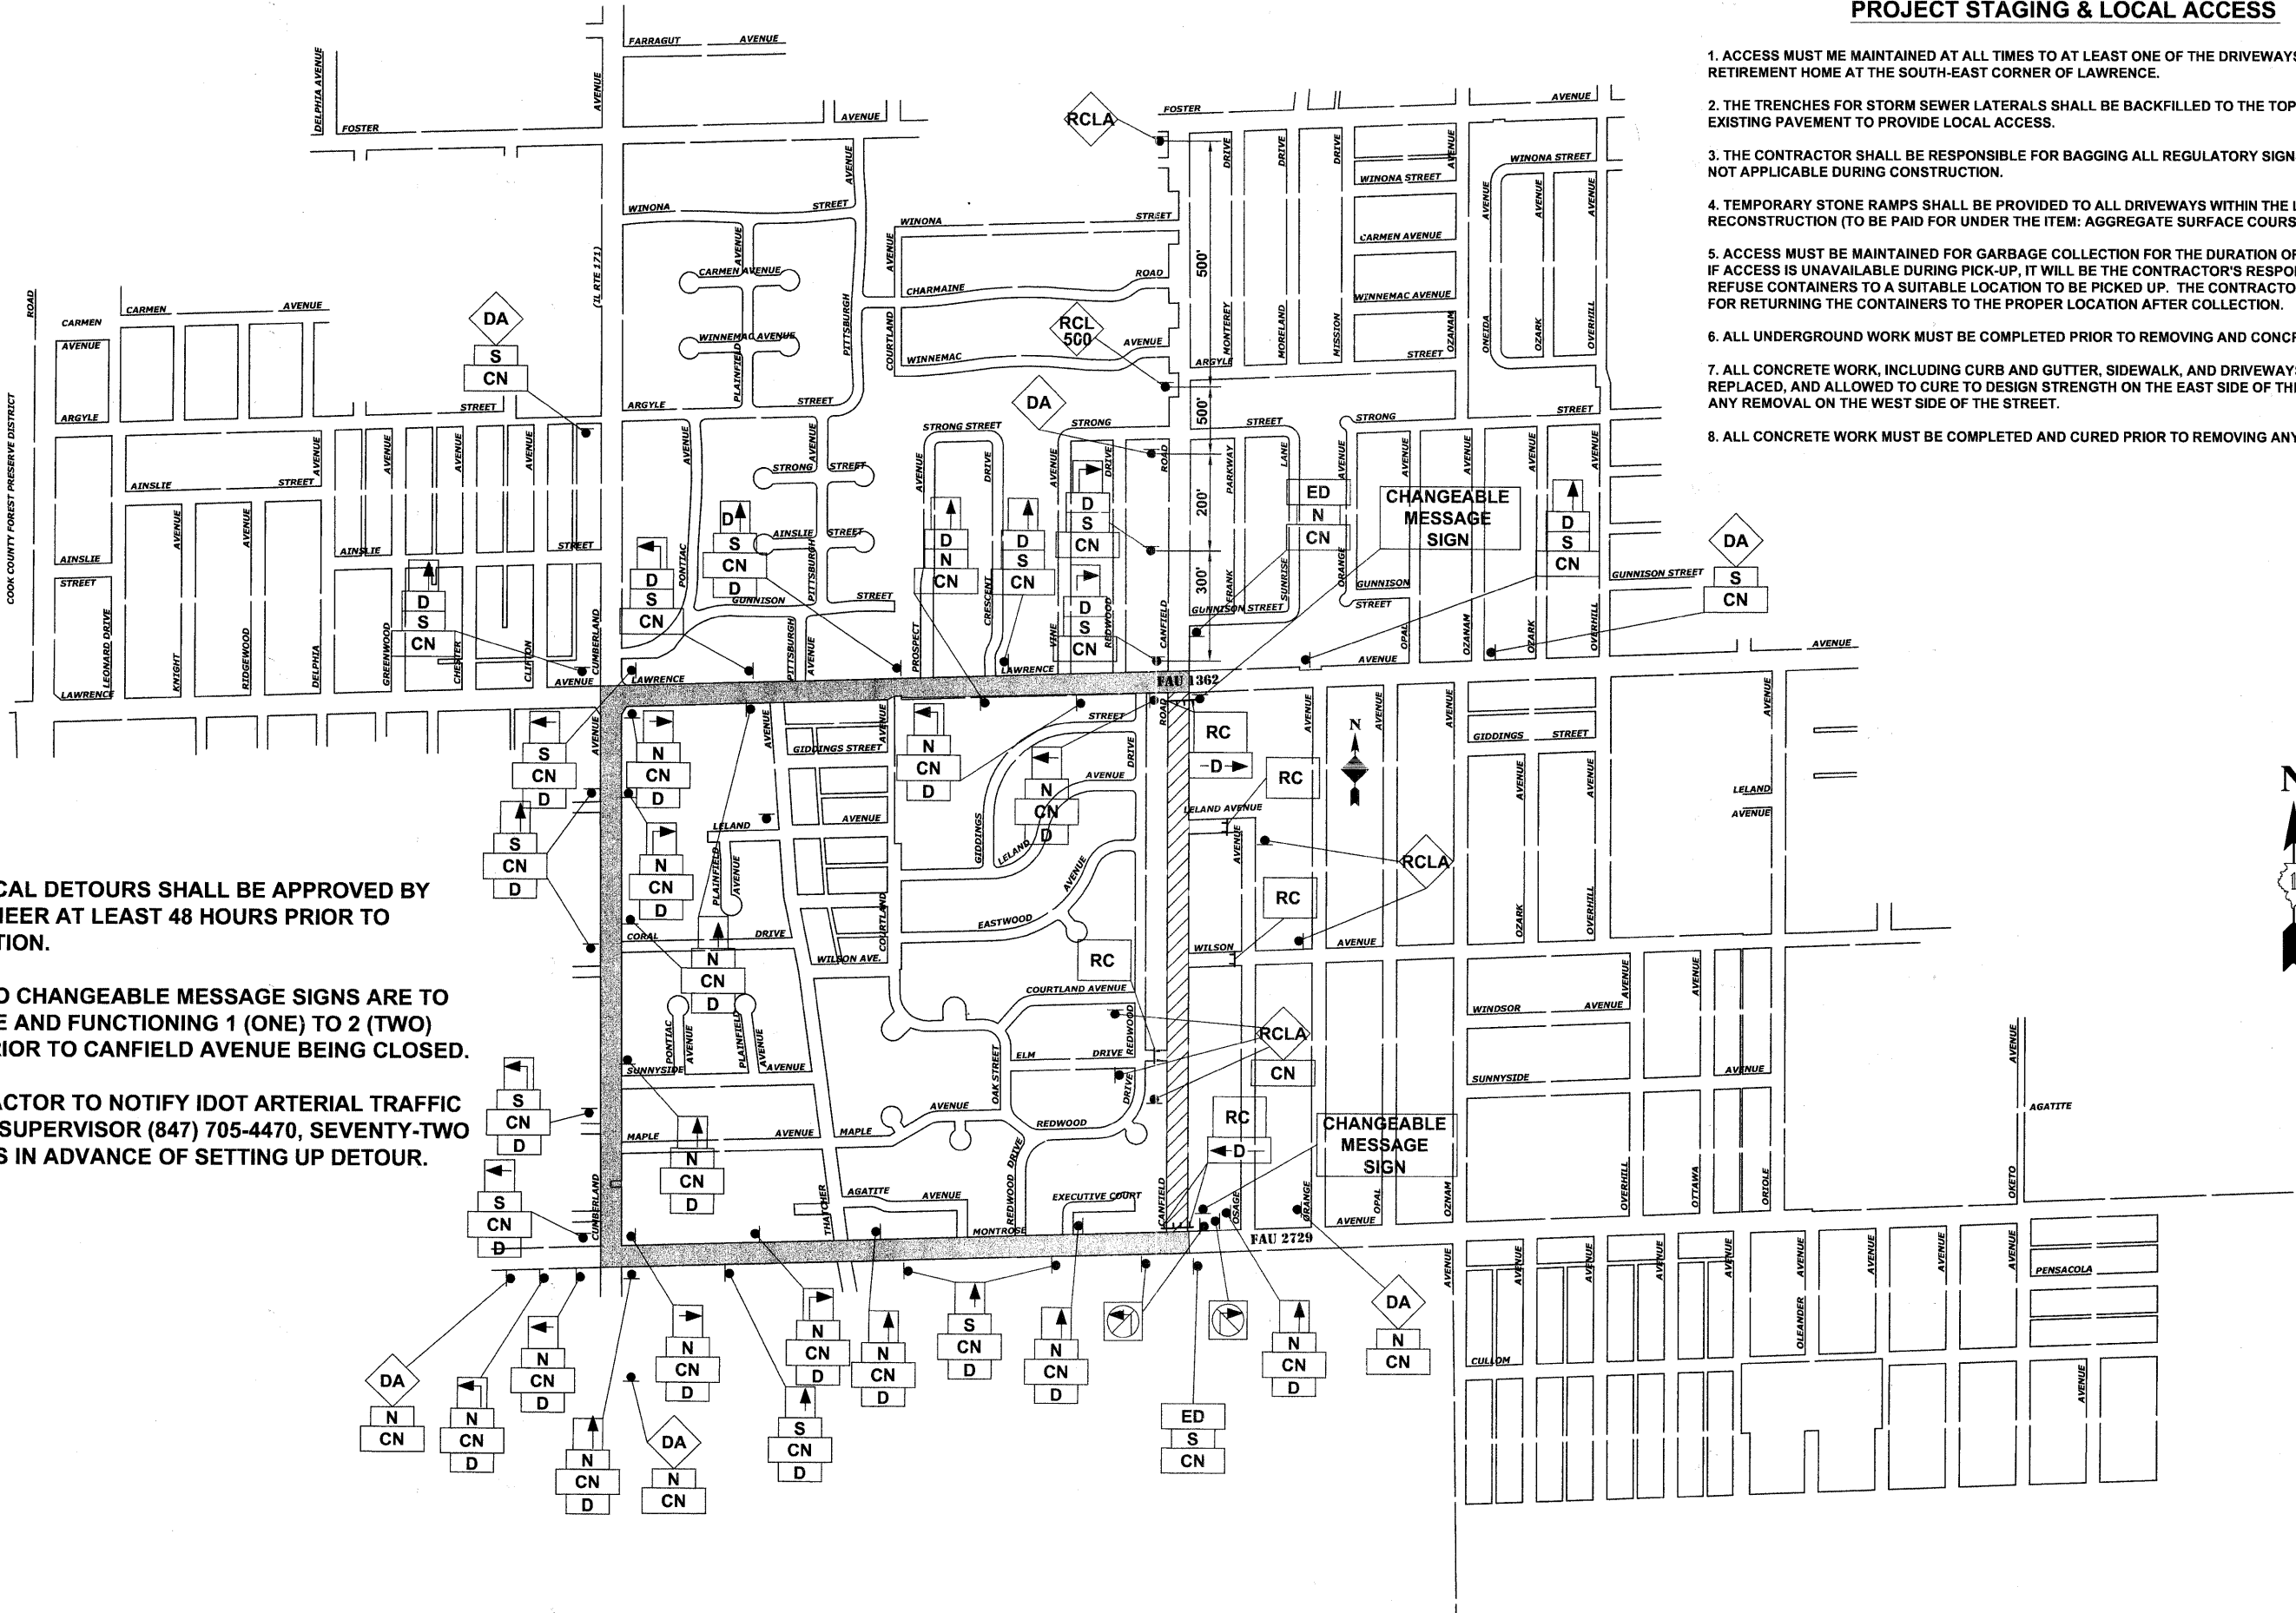

Drawing file: W:\Projects\61210209 - Canfield Road Recn\6_DETOUTR.dwg Sep 12, 2011 - 3:08pm

HANCOCK ENGINEERING
 ♦ Civil Engineers
 ♦ Municipal Consultants
 ♦ Established 1911

1933 Roosevelt Road
 Westchester, Illinois 60154-2780
 Phone: 708-965-4300
 Fax: 708-965-1312

DESIGNED -	CB	REVISED -	
DRAWN -	LEV, DMM	REVISED -	
CHECKED -	JGG	REVISED -	
DATE -	7-1-2011	REVISED -	

**STATE OF ILLINOIS
 DEPARTMENT OF TRANSPORTATION**

DETOUR FOR THROUGH TRAFFIC SIGNING PLAN

SCALE NONE SHEET NO. 1 OF 1 SHEETS STA. TO STA.

F.A.U. RTE.	SECTION	COUNTY	TOTAL SHEETS	SHEET NO.
2763	10-00081-00-RS	COOK	41	7
FIELD BOOK NO. 1552		CONTRACT NO. 63631		
FED. ROAD DIST. NO. 1 ILLINOIS FED. AID PROJECT				

E.H.E. PROJECT NO. 612-10-20801