
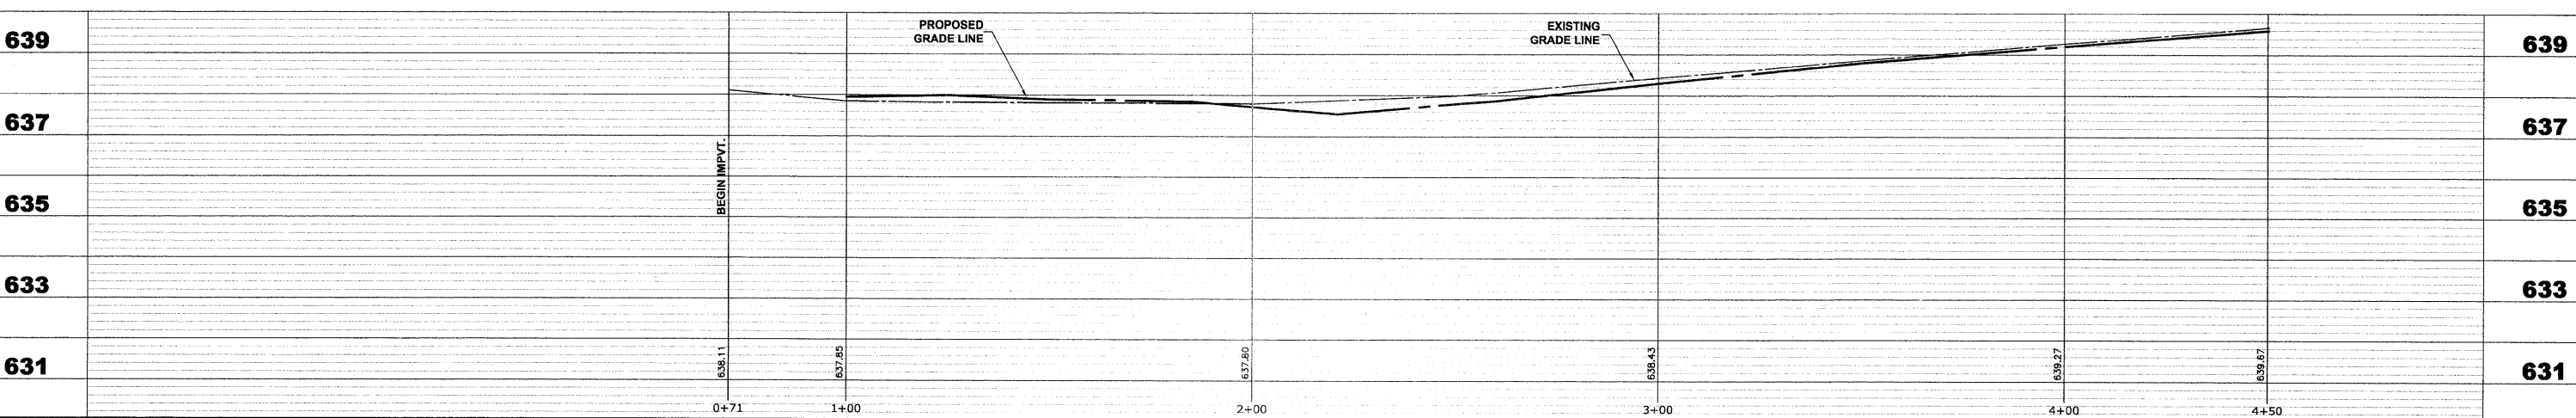
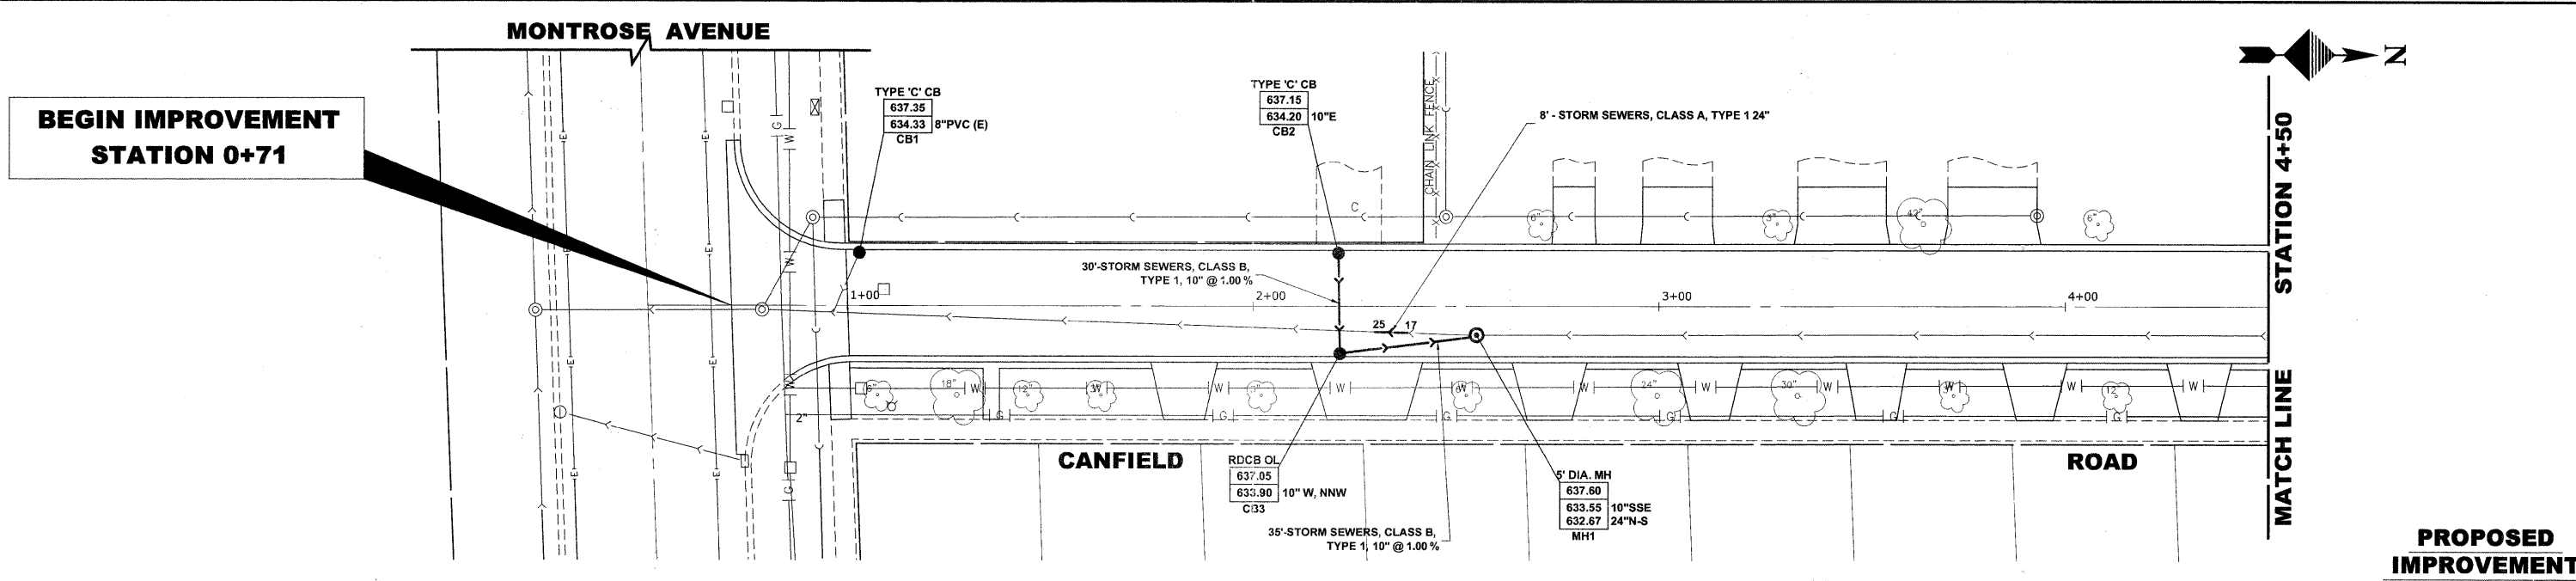


Drawing file: W:\Projects\61210209 - Canfield Road Recon\Canfield_Road_Recon.dwg Aug 11, 2011 - 2:10pm

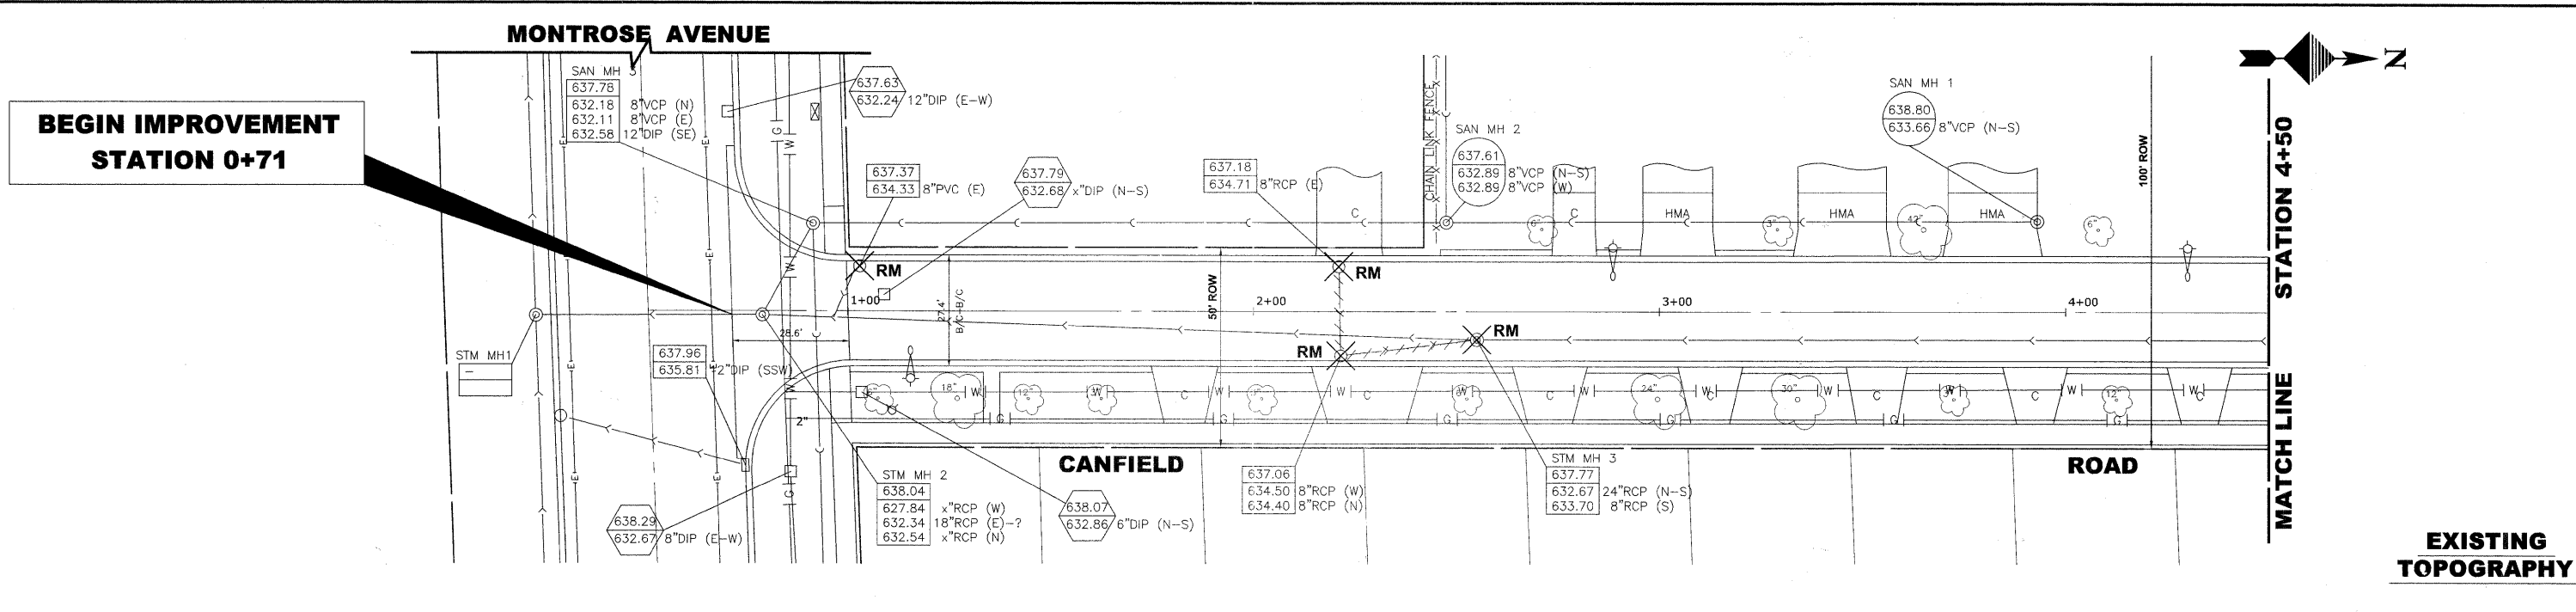

<p>HANCOCK ENGINEERING ♦ Civil Engineers ♦ Municipal Consultants ♦ Established 1911</p> <p style="font-size: small;">9933 Roosevelt Road Westchester, Illinois 60154-2780 Phone: 708.865-8390 Fax: 708.865-1212</p>	DESIGNED - CB DRAWN - LEV, DMM CHECKED - JGG DATE - 7-1-2011	REVISED - REVISED - REVISED - REVISED -	STATE OF ILLINOIS DEPARTMENT OF TRANSPORTATION	DRAINAGE AND UTILITIES PLAN	F.A.U. RTE. 2763	SECTION 10-00061-00-RS	COUNTY COOK	TOTAL SHEETS 41	SHEET NO. 15
				SCALE: 1"=20'H./2V. SHEET NO. 1 OF 6 SHEETS STA. 0+71 TO STA. 4+50	FIELD BOOK NO. 1552 CONTRACT NO. 63631 FED. ROAD DIST. NO. 1 ILLINOIS FED. AID PROJECT				

E.H.E. PROJECT NO. 612-10-20901