


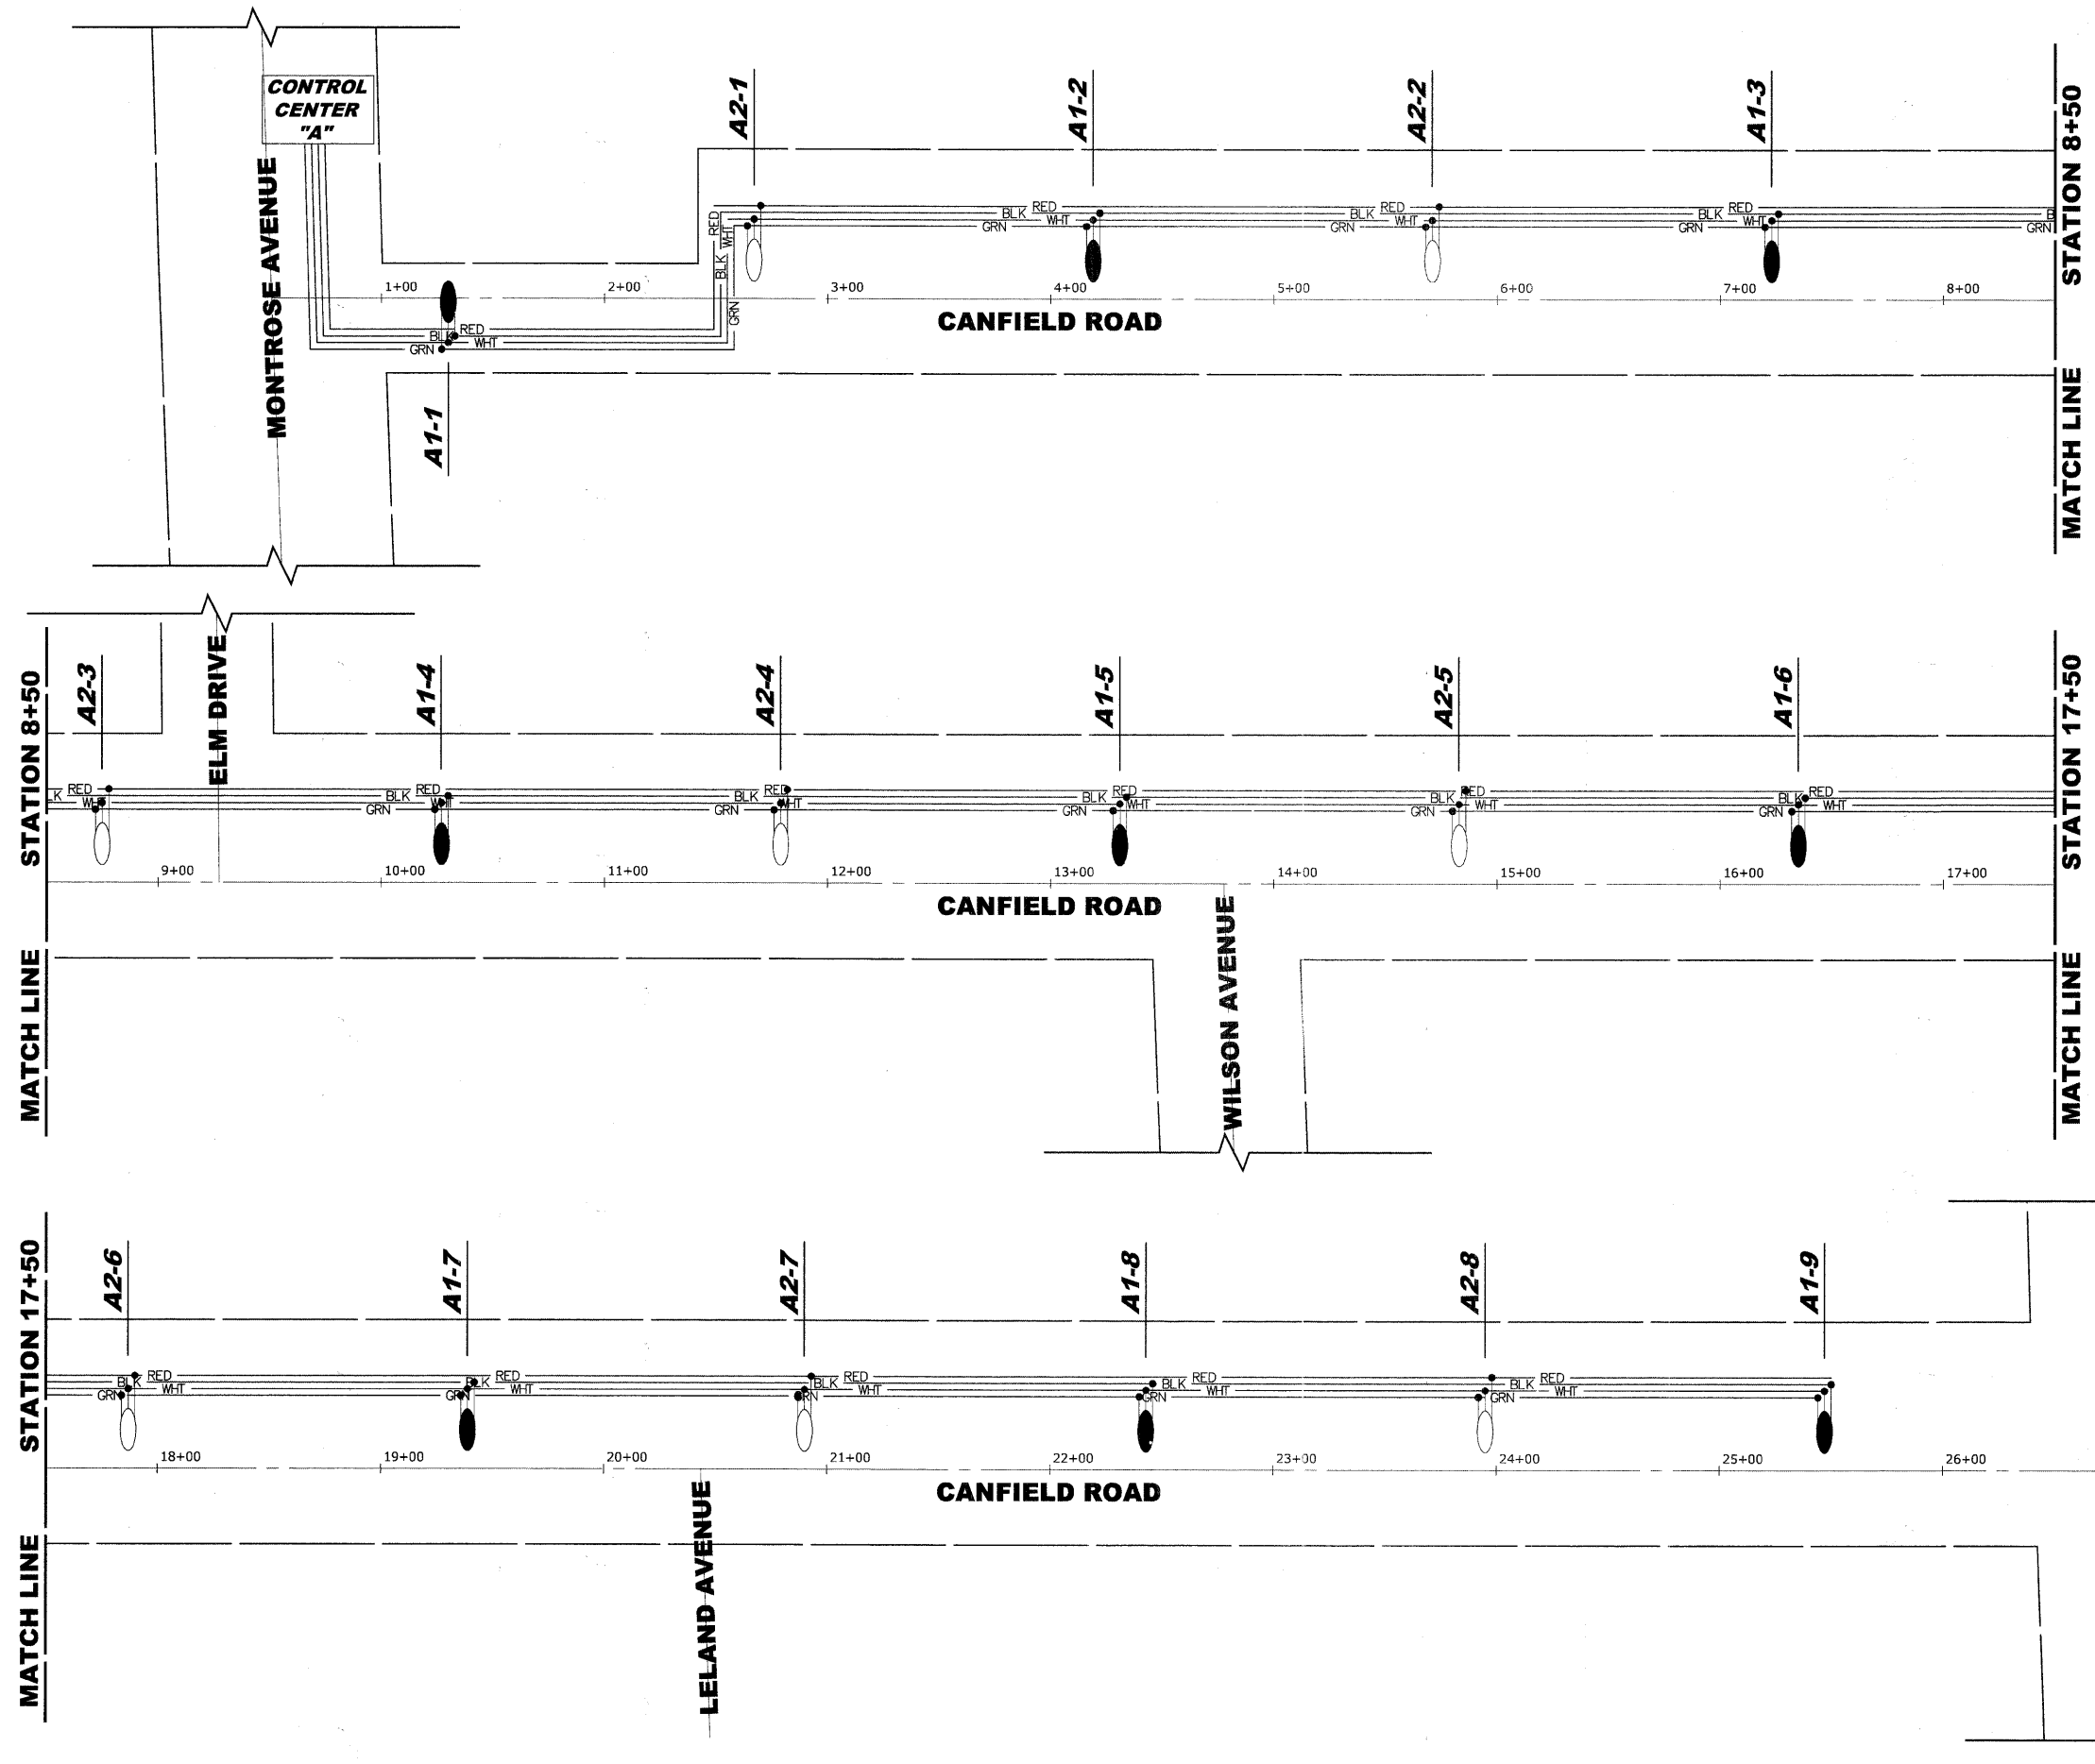

LEGEND OF SYMBOLS	
— BLK —	240 VOLT PHASE CABLE (BLACK)
— RED —	240 VOLT PHASE CABLE (RED)
— WHT —	240 VOLT NUETRAL CABLE (WHITE)
— GRN —	GROUND WIRE (GREEN)
— ● —	SPLICE
●	PROPOSED 150 WATT HPS ROADWAY LUMINAIRE (240 VOLT) ON BLACK WIRE
○	PROPOSED 150 WATT HPS ROADWAY LUMINAIRE (240 VOLT) ON RED WIRE
<b>A1-1</b>	PROPOSED CIRCUIT/POLE NUMBER



Drawing file: W:\Projects\61210209 - Canfield Road Recon\31\_Canfield 40cable.dwg Aug 11, 2011 - 2:12pm

**HANCOCK ENGINEERING**

- ◆ Civil Engineers
- ◆ Municipal Consultants
- ◆ Established 1911

9953 Roosevelt Road  
Westchester, Illinois 60154-2799  
Phone: 708-865-8300  
Fax: 708-865-1212

DESIGNED -	CB	REVISED -	
DRAWN -	LEV, DMM	REVISED -	
CHECKED -	JGG	REVISED -	
DATE -	7-1-2011	REVISED -	

**STATE OF ILLINOIS  
DEPARTMENT OF TRANSPORTATION**

**LIGHTING WIRING DIAGRAM**

SCALE: 1" = 40'    SHEET NO. 1 OF 1 SHEETS    STA. 0+71    TO STA. 26+24

F.A.U. RTE.	SECTION	COUNTY	TOTAL SHEETS	SHEET NO.
2763	10-00061-00-RS	COOK	41	29
FIELD BOOK NO. 1562		CONTRACT NO. 63631		
FED. ROAD DIST. NO. 1	ILLINOIS	FED. AID PROJECT		