



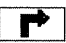
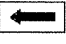
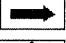



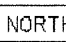
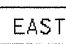
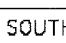
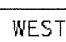
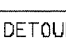
ROUTE MARKERS

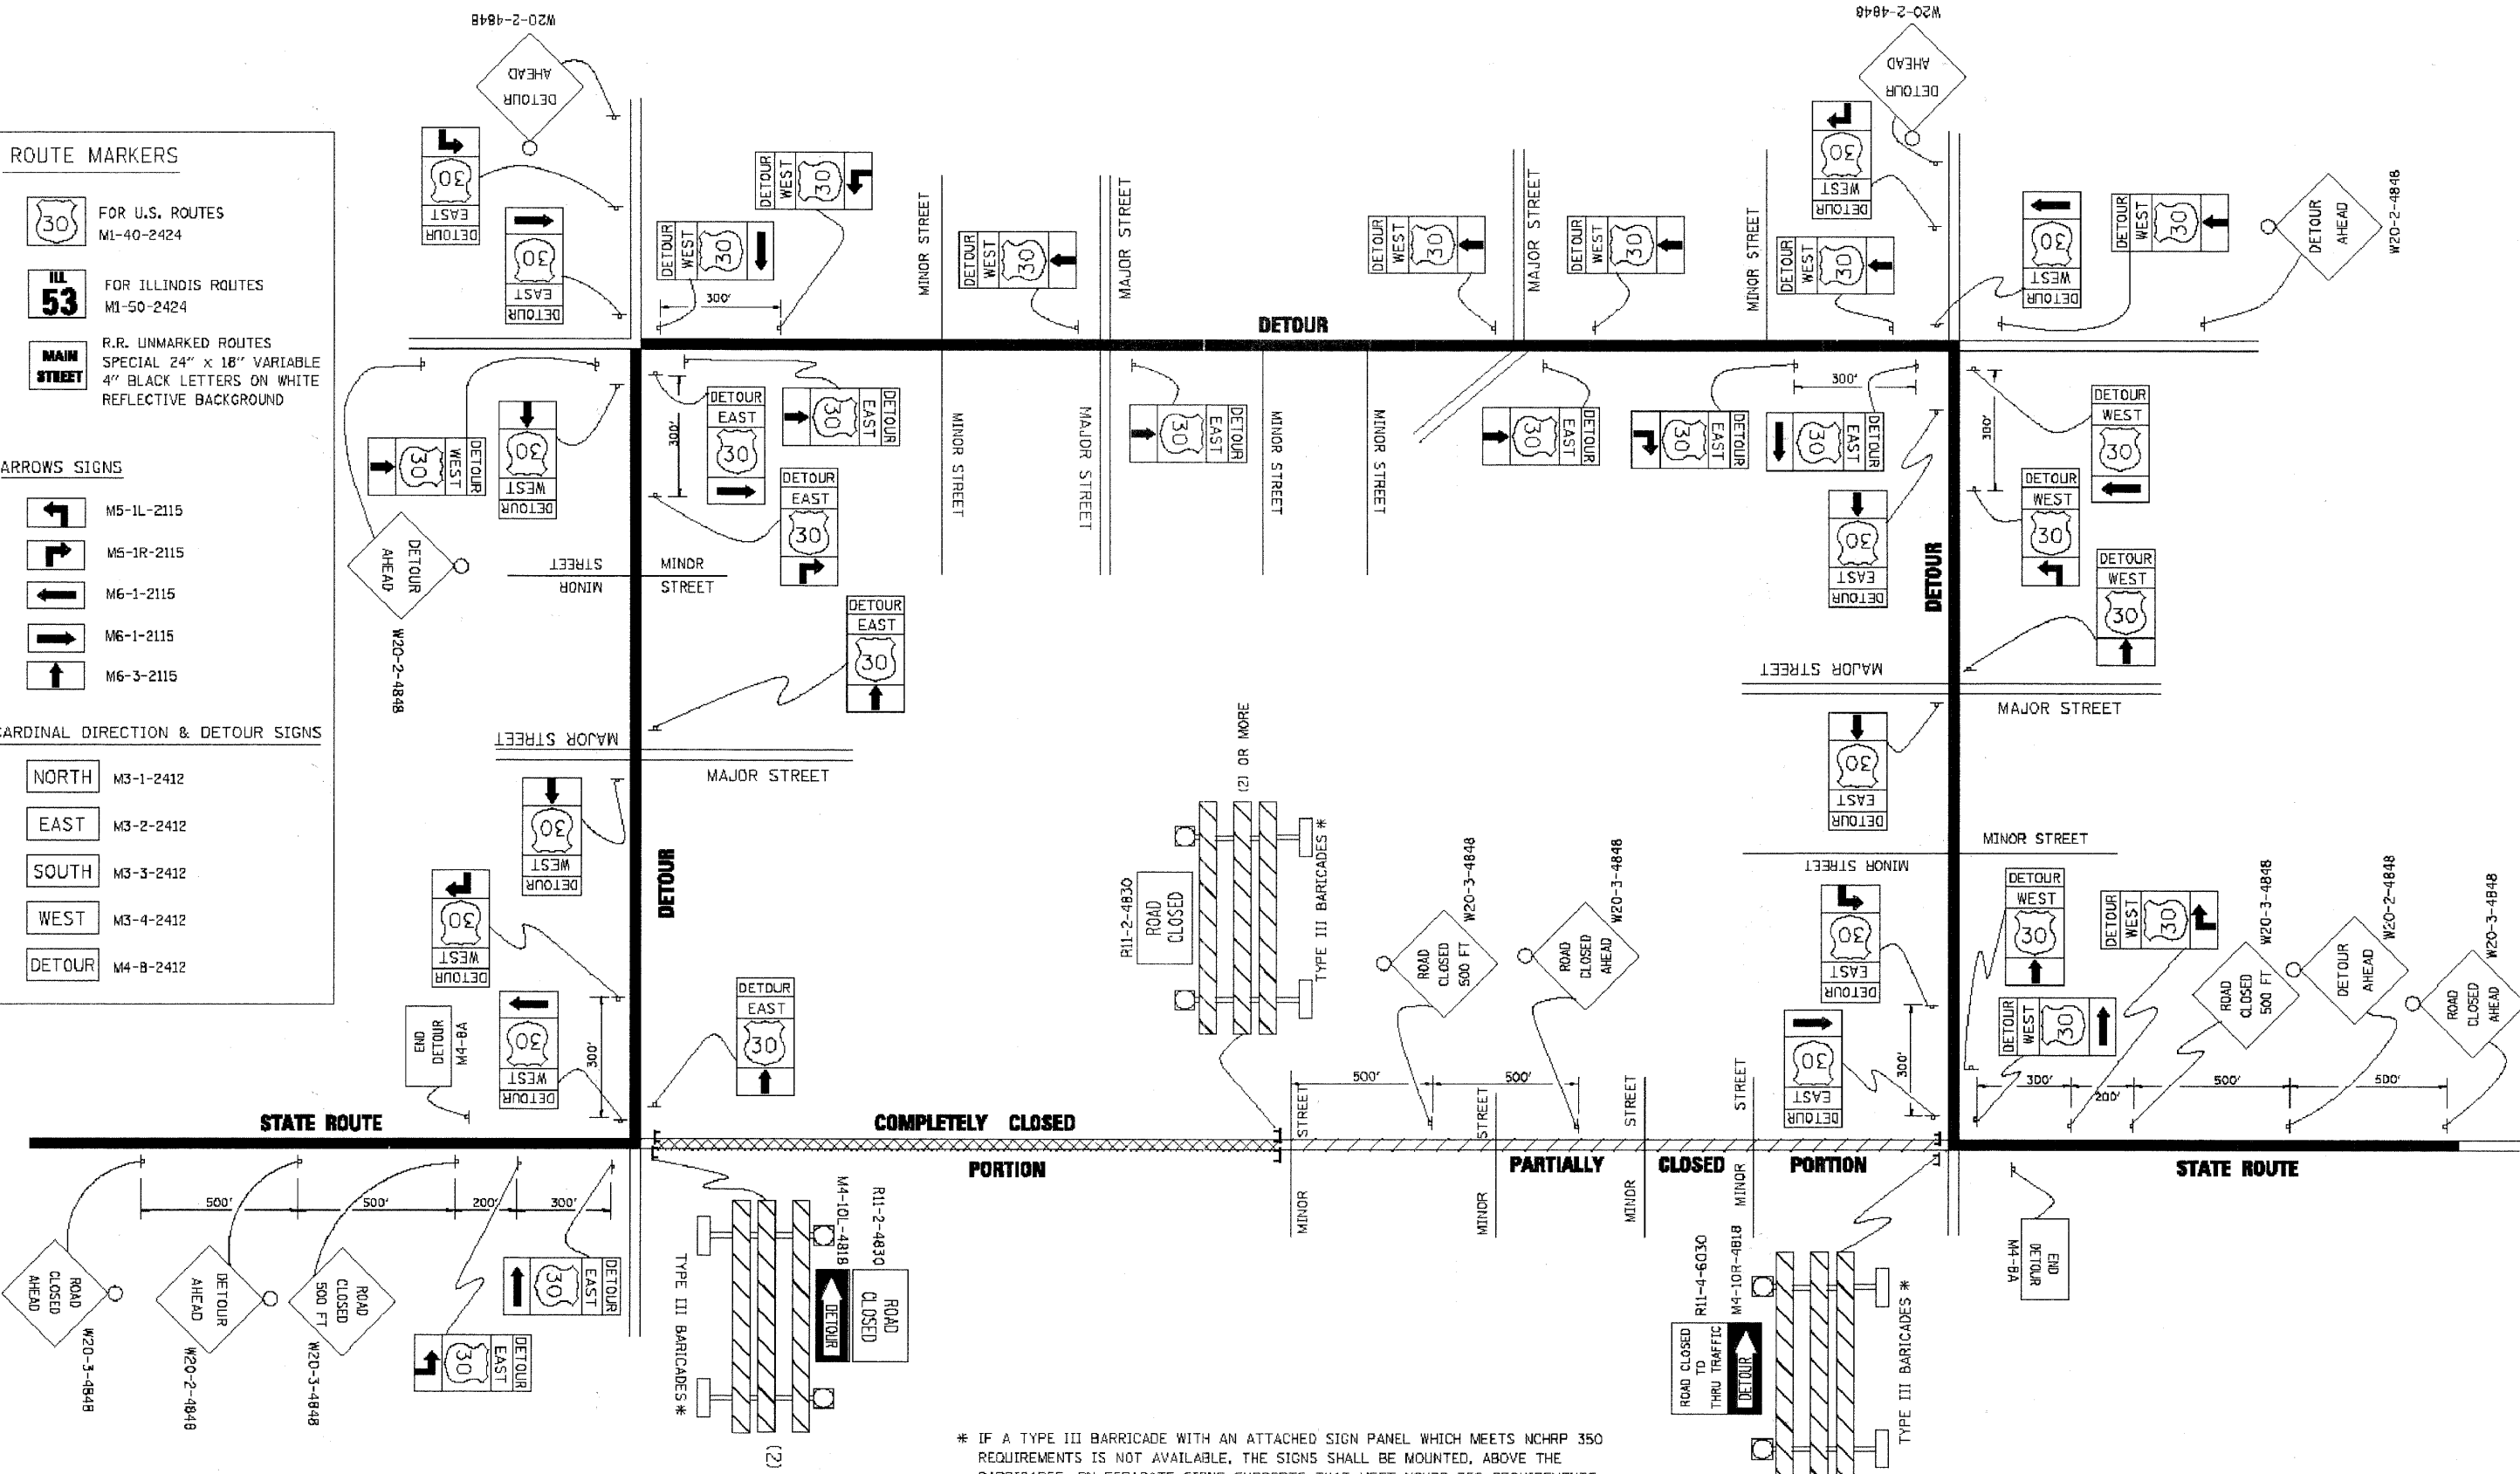
-  FOR U.S. ROUTES
M1-40-2424
-  FOR ILLINOIS ROUTES
M1-50-2424
-  R.R. UNMARKED ROUTES
SPECIAL 24" x 18" VARIABLE
4" BLACK LETTERS ON WHITE
REFLECTIVE BACKGROUND

ARROWS SIGNS

-  M5-1L-2115
-  M5-1R-2115
-  M6-1-2115
-  M6-1-2115
-  M6-3-2115

CARDINAL DIRECTION & DETOUR SIGNS

-  NORTH M3-1-2412
-  EAST M3-2-2412
-  SOUTH M3-3-2412
-  WEST M3-4-2412
-  DETOUR M4-B-2412



* IF A TYPE III BARRICADE WITH AN ATTACHED SIGN PANEL WHICH MEETS NCHRP 350 REQUIREMENTS IS NOT AVAILABLE, THE SIGNS SHALL BE MOUNTED, ABOVE THE BARRICADES, ON SEPARATE SIGNS SUPPORTS THAT MEET NCHRP 350 REQUIREMENTS.

Drawing file: W:\Projects\61210209 - Confield Road Recon\94_T010(ene)_34.dwg Sep 12, 2011 - 3:26pm

FILE NAME =	USER NAME = dsvrakogn	DESIGNED -	REVISED - 10-18-02	STATE OF ILLINOIS DEPARTMENT OF TRANSPORTATION	DETOUR SIGNING FOR CLOSING STATE HIGHWAYS			F.A.V. R.T.E.	SECTION	COUNTY	TOTAL SHEETS	SHEET NO.
PLT SCALE = 48.9999' / 1" =	CHECKED -	REVISED - R. BDRO 09-14-09	REVISED -		2763	10-00061-00-RS	COOK	41	34b			
PLT DATE = 9/14/2009	DATE -	REVISED -	REVISED -		TC-21				CONTRACT NO. 63631			
					SCALE: NONE SHEET NO. 1 OF 1 SHEETS STA. TO STA.				FED. ROAD DIST. NO. 1 ILLINOIS FED. AID PROJECT M-9003(752)			