


ROUTE NO.	SECTION	COUNTY	TOTAL SHEETS	SHEET NO.
2763	10-00061-00-RS	COOK	41	37
ILLINOIS PROJECT		M-9003 (752)		
VILLAGE SECTION				
CONTRACT NO. 63631				

CROSS SECTION LEGEND

C = CUT (SQ. FT.)

F = FILL (SQ. FT.)

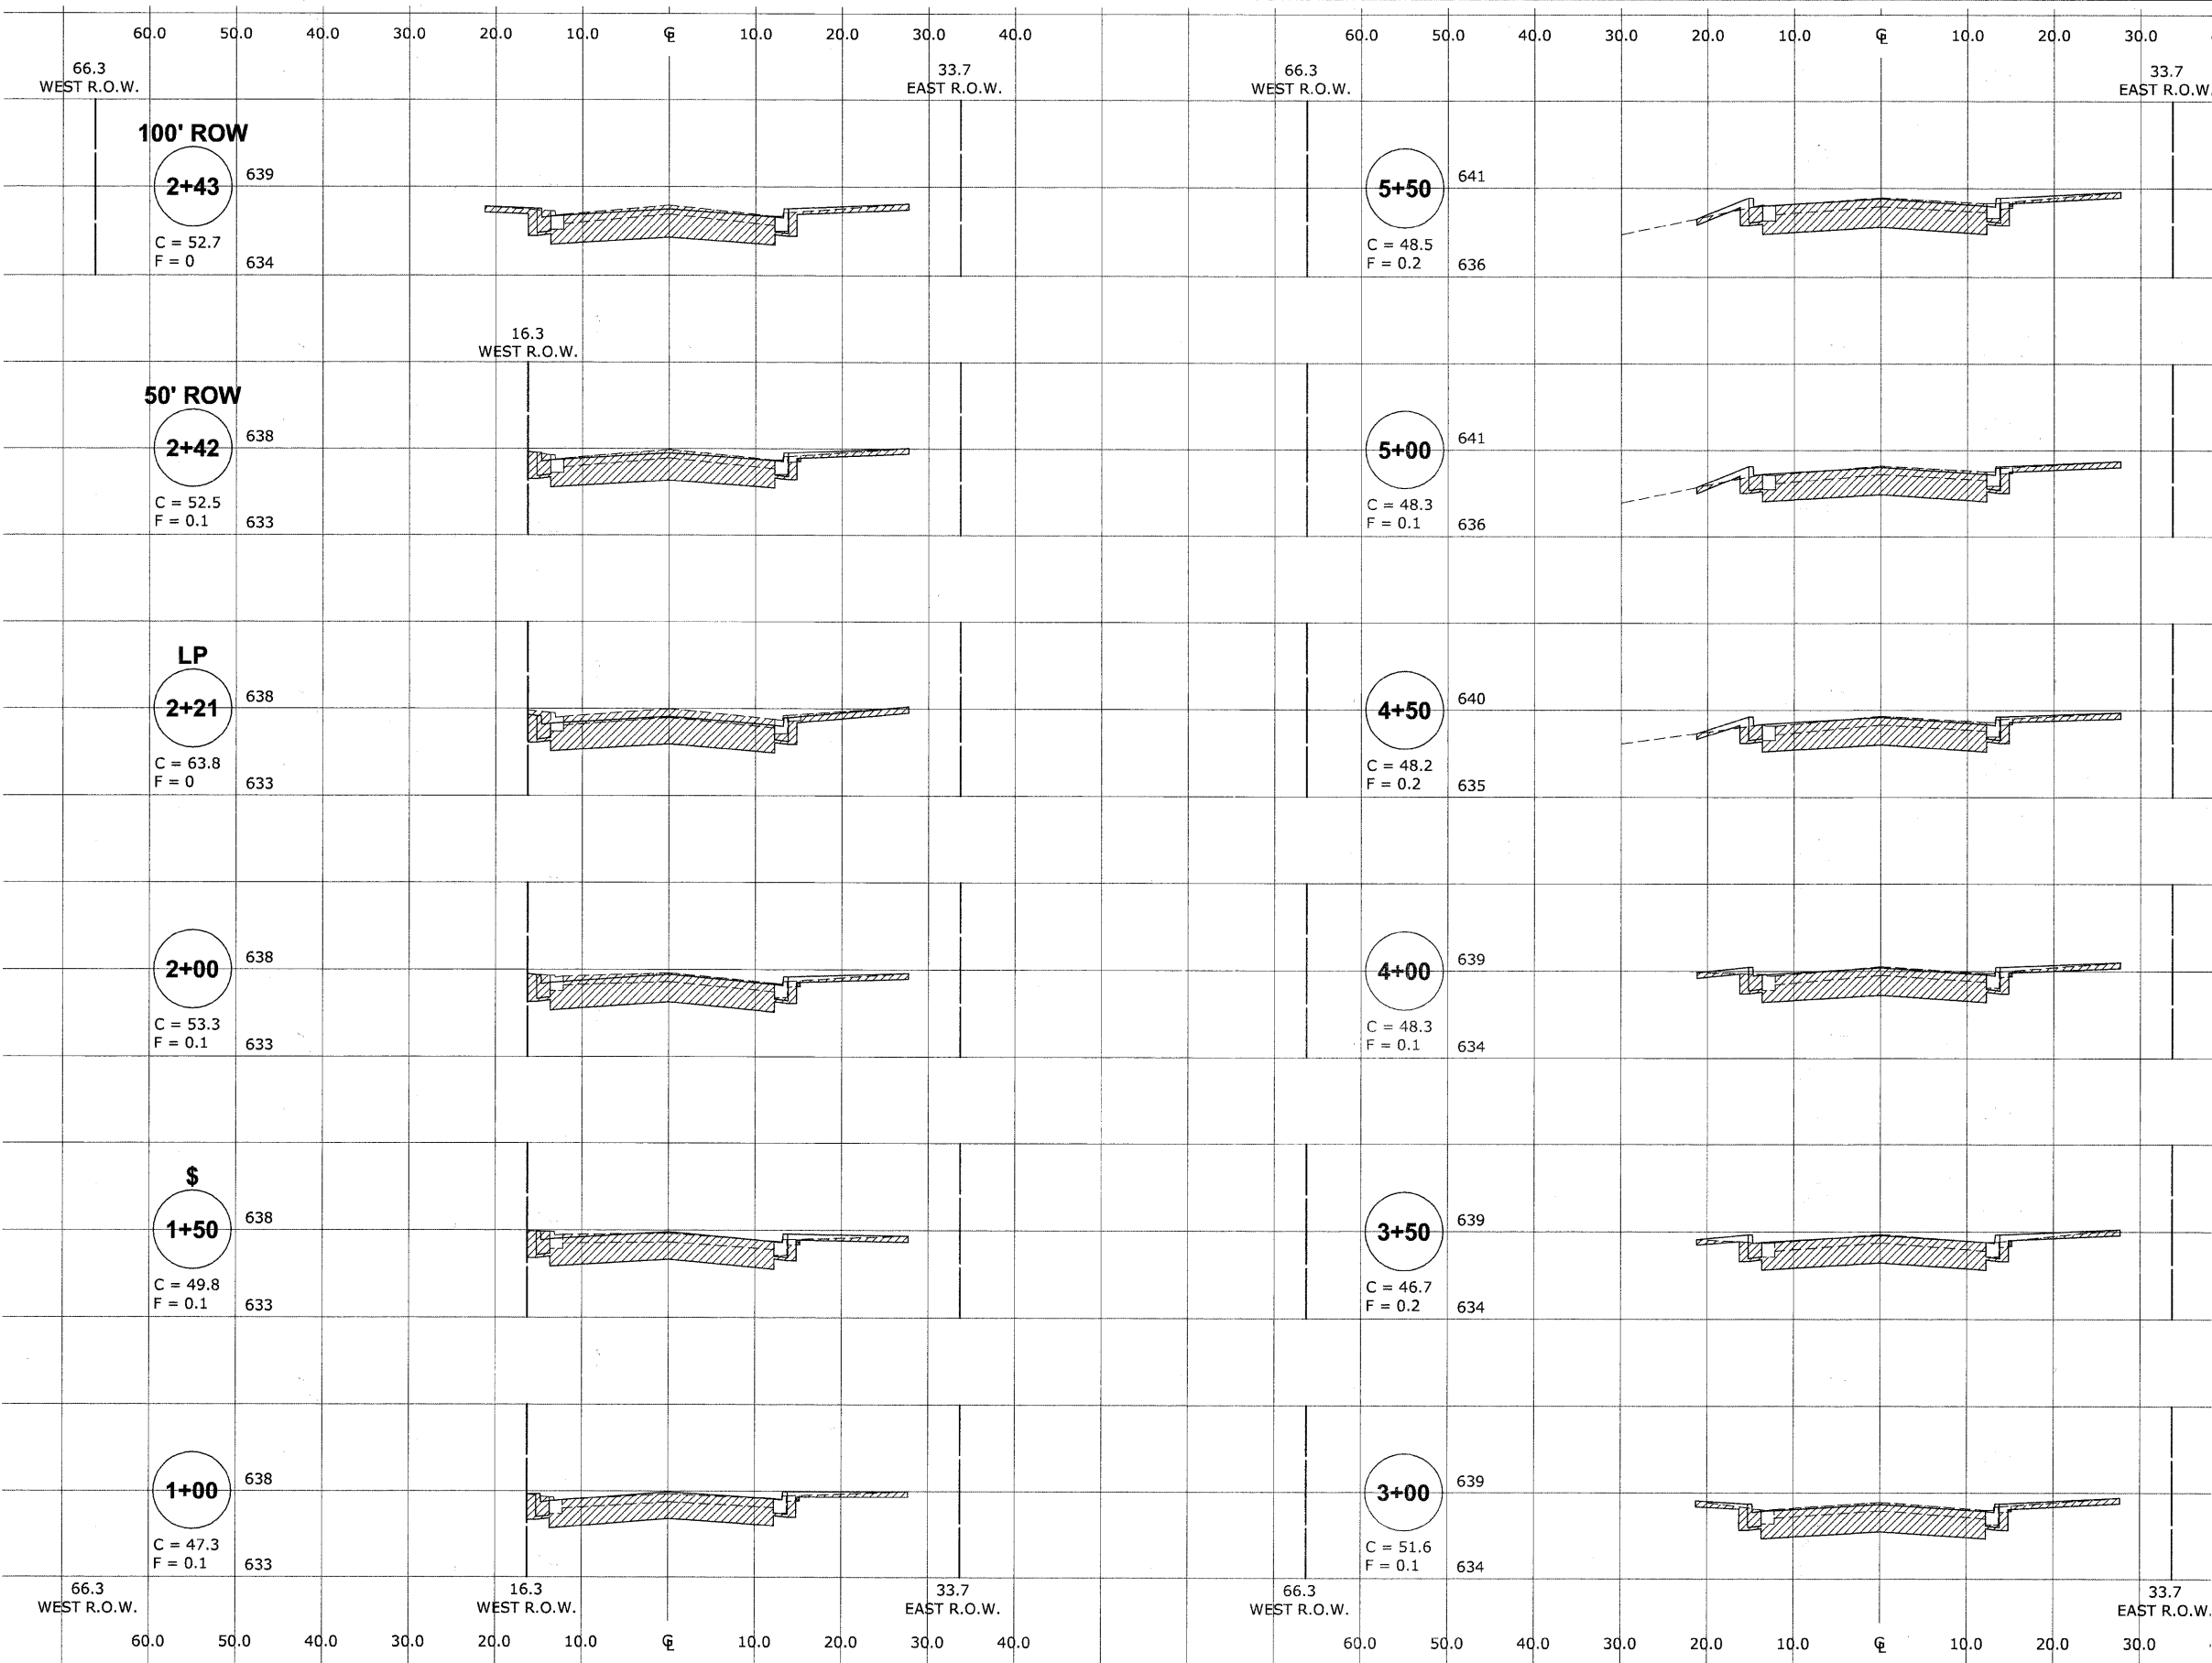

Drawing file: W:\Projects\61210209 - Canfield Road Recon\sect\sect\98_Xsect_Canfield.dwg Aug 11, 2011 - 2:25pm

REVISION:	

HANCOCK ENGINEERING ♦ Civil Engineers ♦ Municipal Consultants ♦ Established 1911

9933 Rosemead Road
Westchester, Illinois 60591-2708
Phone: 708-965-0300
Fax: 708-965-1232

NORRIDGE
CANFIELD ROAD RECONSTRUCTION
CROSS SECTIONS
CANFIELD ROAD
(STA. 1+00 TO STA. 5+50)

SCALE: 1"=10'H
1"=5'V

DRAWN BY: DMM
CHECKED BY: JCG
DATE: 7-01-2011

E.H.E. PROJECT NO.: 612-10-20901