


ROUTE NO.	SECTION	COUNTY	TOTAL SHEETS	SHEET NO.
2763	10-00061-00-RS	COOK	41	38
ILLINOIS PROJECT		M-9003 (752)		
VILLAGE SECTION				
CONTRACT NO. 63631				

**CROSS SECTION LEGEND**

C = CUT (SQ. FT.)

F = FILL (SQ. FT.)

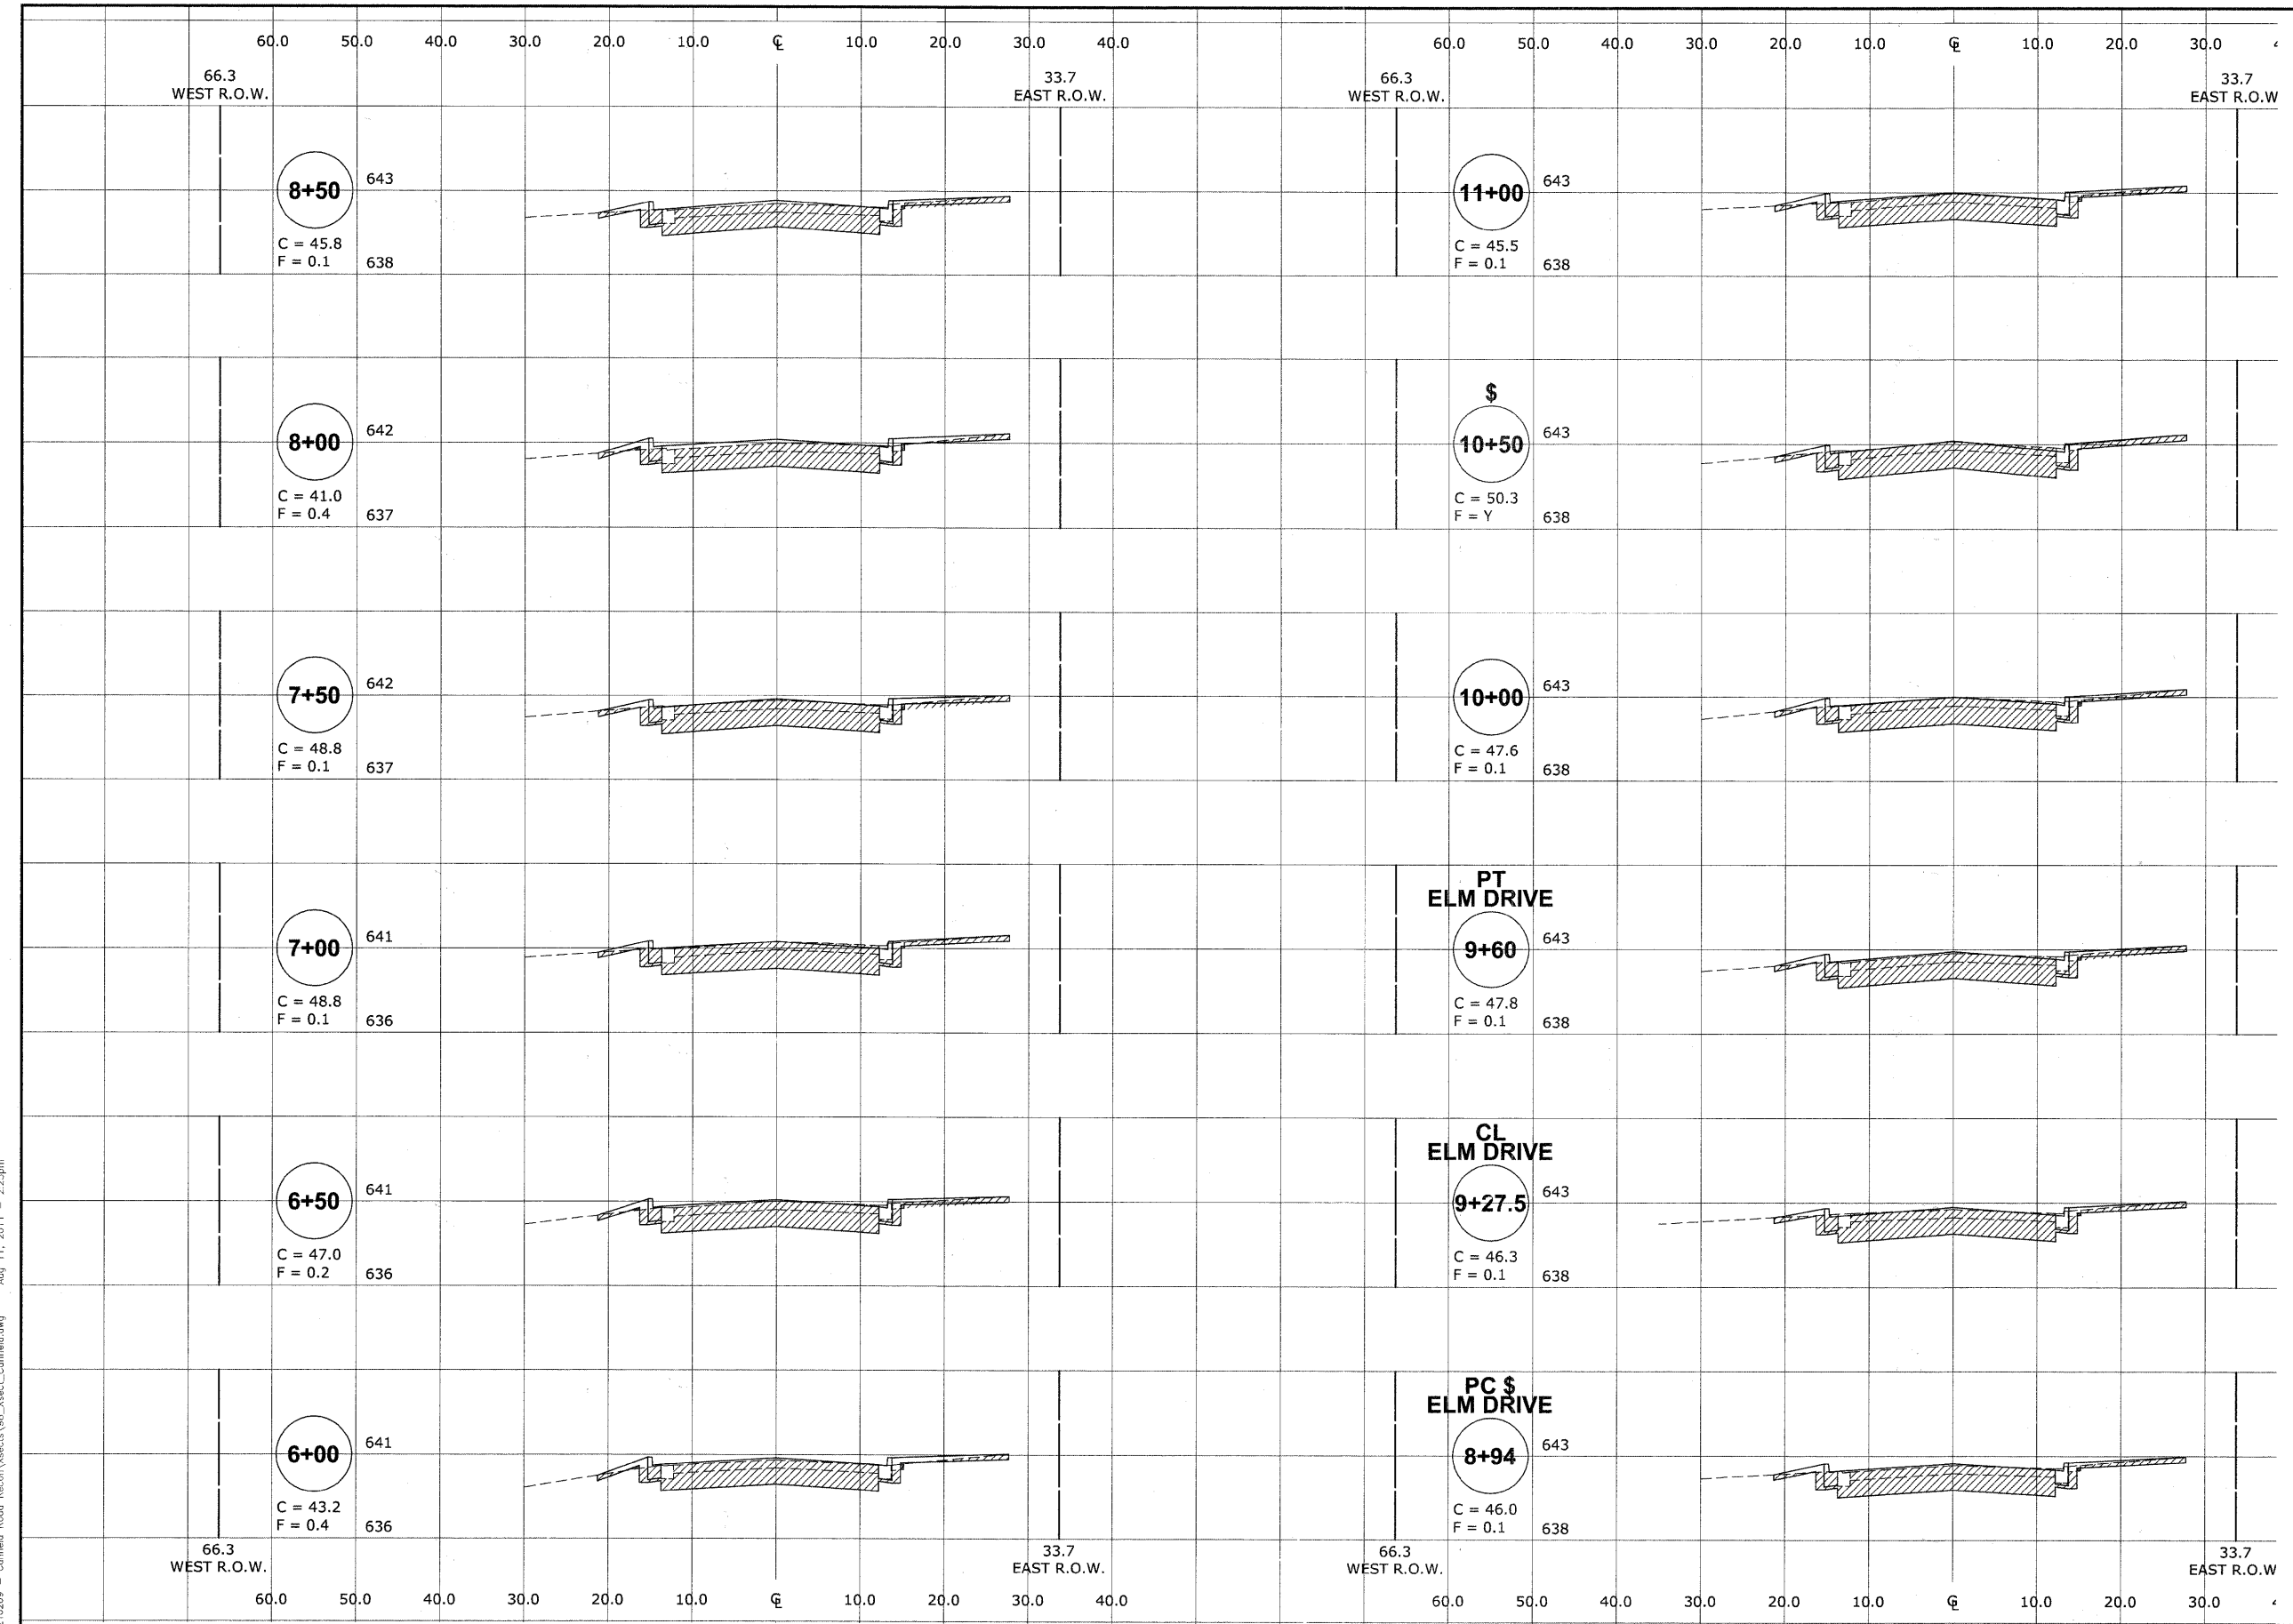

PT ELM DRIVE

CL ELM DRIVE

PC \$ ELM DRIVE

REVISION:

**HANCOCK ENGINEERING** ♦ Civil Engineers  
 ♦ Municipal Consultants  
 ♦ Established 1911

9331 Roswell Road  
 Wheeling, Illinois 60090-2700  
 Phone: 708-365-0300  
 Fax: 708-365-1212

**NORRIDGE  
 CANFIELD ROAD RECONSTRUCTION  
 CROSS SECTIONS  
 CANFIELD ROAD  
 (STA. 6+00 TO STA. 11+00)**

SCALE: 1"=10'H  
 1"=5'V

DRAWN BY: DMM  
 CHECKED BY: JCG  
 DATE: 7-01-2011

E.H.E. PROJECT NO. : 612-10-20901

Drawing file: W:\Projects\61210209 - Canfield Road Recon\Xsecta\98\_Xsect\_Canfield.dwg Aug 11, 2011 - 2:25pm