


ROUTE NO.	SECTION	COUNTY	TOTAL SHEETS	SHEET NO.
2763	10-00061-00-RS	COOK	41	40
ILLINOIS PROJECT		M-9003 (752)		
VILLAGE SECTION				
CONTRACT NO. 63631				

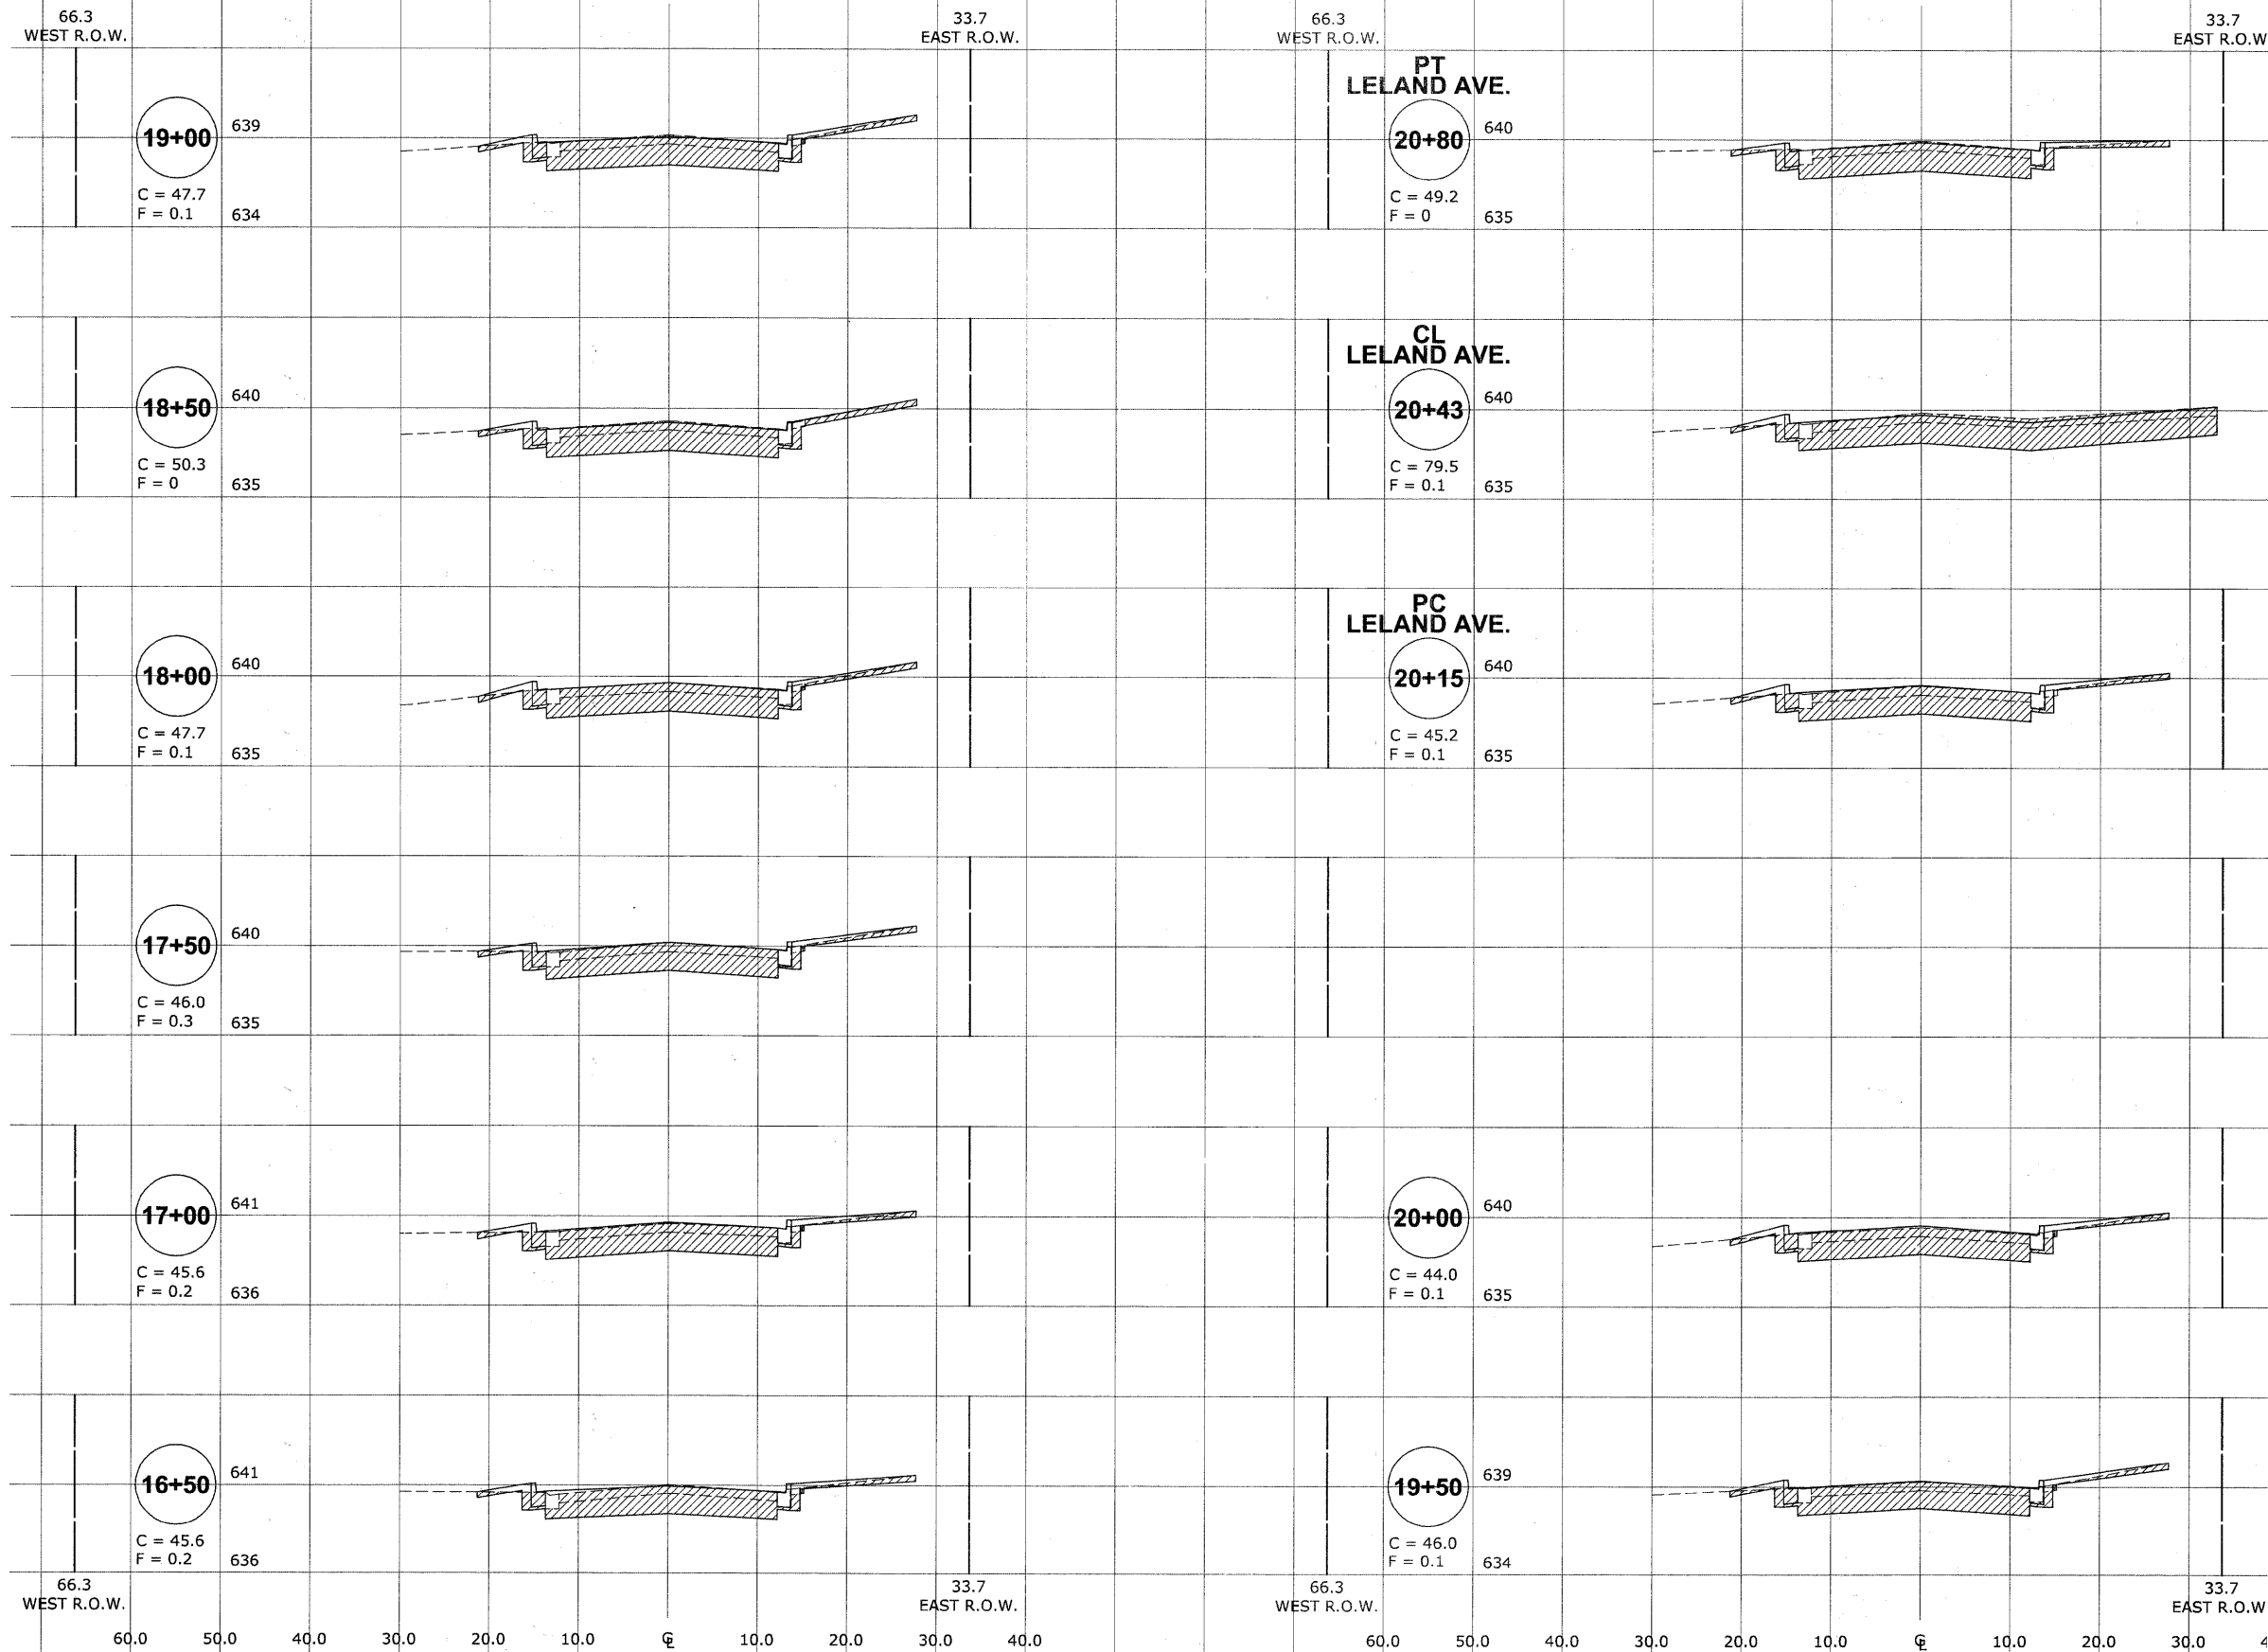

CROSS SECTION LEGEND

C = CUT (SQ. FT.)

F = FILL (SQ. FT.)

HANCOCK ENGINEERING ♦ Civil Engineers ♦ Municipal Consultants ♦ Established 1911

9815 Rosemont Road
 Winnetka, Illinois 60094-6154-2700
 Phone: 708-960-4300
 Fax: 708-960-1212

**NORRIDGE
 CANFIELD ROAD RECONSTRUCTION
 CROSS SECTIONS
 CANFIELD ROAD
 (STA. 16+50 TO STA. 20+80)**

REVISION:

SCALE: 1"=10'H
 1"=5' V

DRAWN BY: DMM
 CHECKED BY: JCG
 DATE: 7-01-2011

Drawing file: W:\Projects\61210209 - Canfield Road Recon\Xsect\98_Xsect_Canfield.dwg Aug 11, 2011 - 2:25pm