


ROUTE NO.	SECTION	COUNTY	TOTAL SHEETS	SHEET NO.
2763	10-00061-00-RS	COOK	41	41
ILLINOIS PROJECT		M-9003 (752)		
VILLAGE SECTION				
CONTRACT NO. 63631				

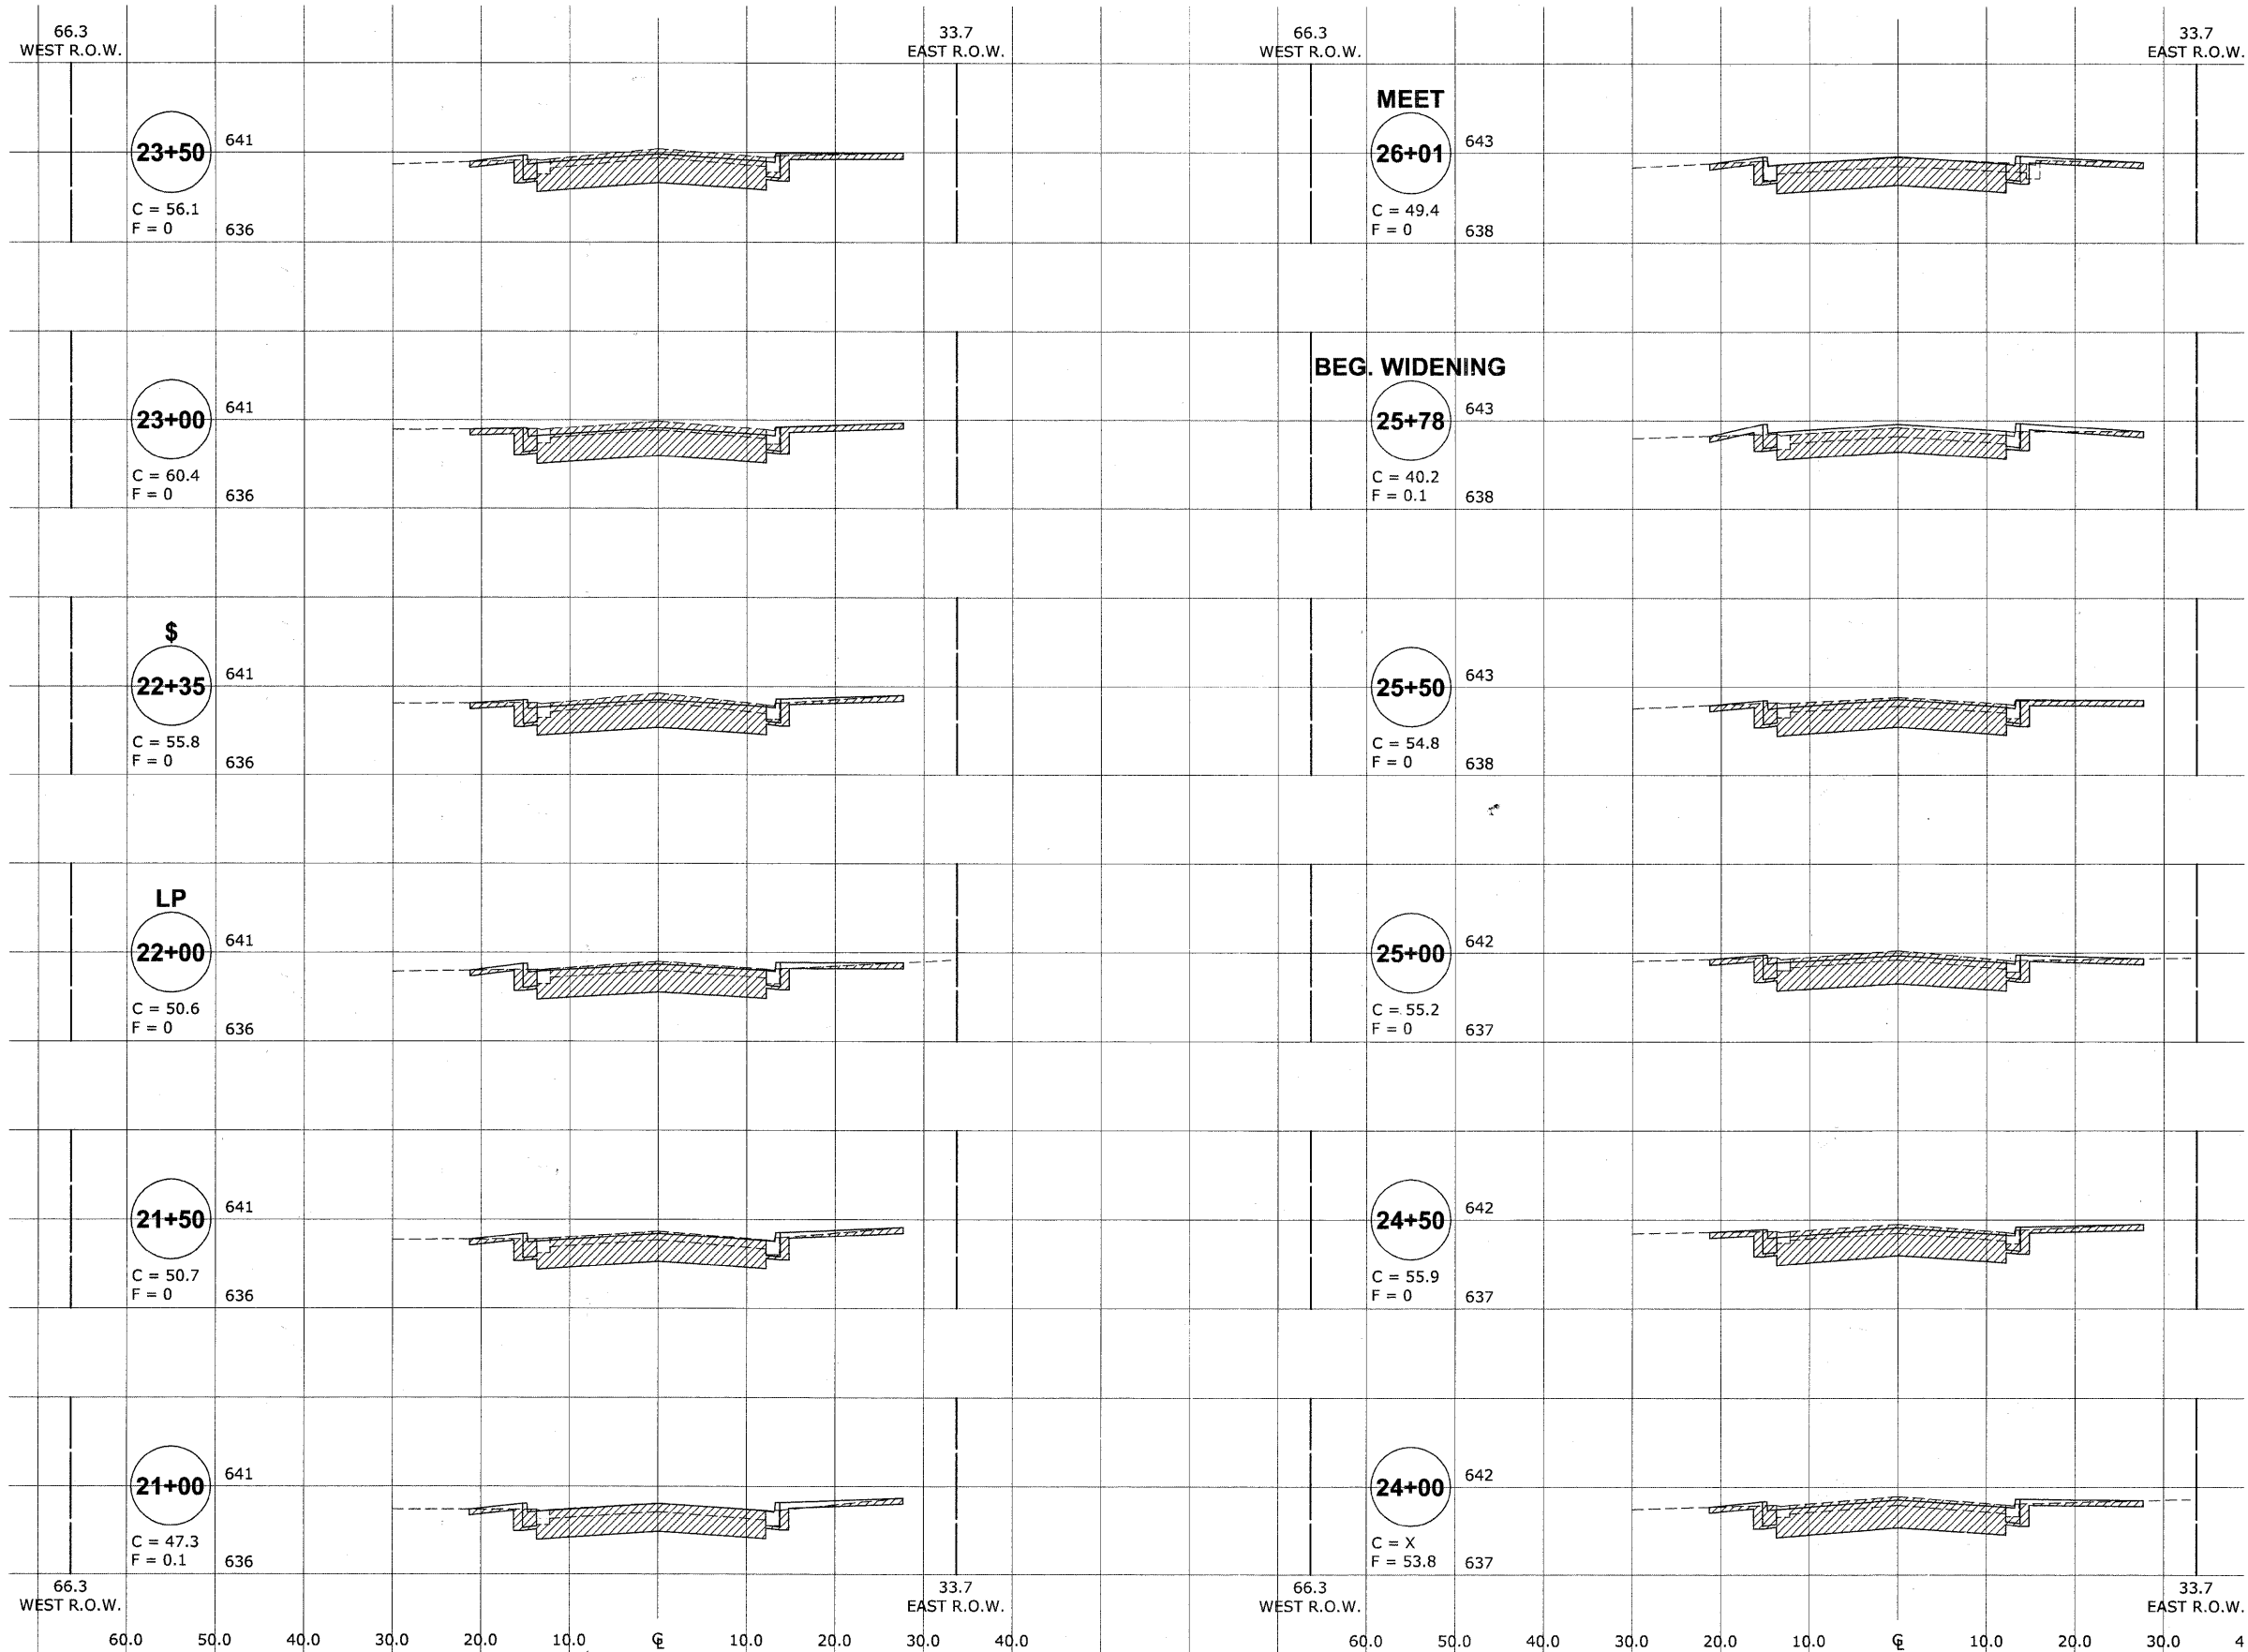

**CROSS SECTION LEGEND**

C = CUT (SQ. FT.)

F = FILL (SQ. FT.)

**HANCOCK ENGINEERING** ♦ Civil Engineers  
 ♦ Municipal Consultants  
 ♦ Established 1911

9315 Riverwood Blvd  
 Westchester, Illinois 60154-1700  
 Phone: 708-965-1300  
 Fax: 708-965-1312

**NORRIDGE  
 CANFIELD ROAD RECONSTRUCTION  
 CROSS SECTIONS  
 CANFIELD ROAD  
 (STA. 21+00 TO STA. 26+01)**

REVISION:

DRAWN BY: DMM  
 CHECKED BY: JCG  
 DATE: 7-01-2011

SCALE: 1"=10'H  
 1"=5'V

Drawing file: W:\Projects\61210209 - Canfield Road Recon\secta\98\_xsect\_Canfield.dwg Aug 11, 2011 - 2:25pm