


PROPOSED INTERCONNECT TO WOODWARD AVENUE
(SEE INTERCONNECT PLANS)

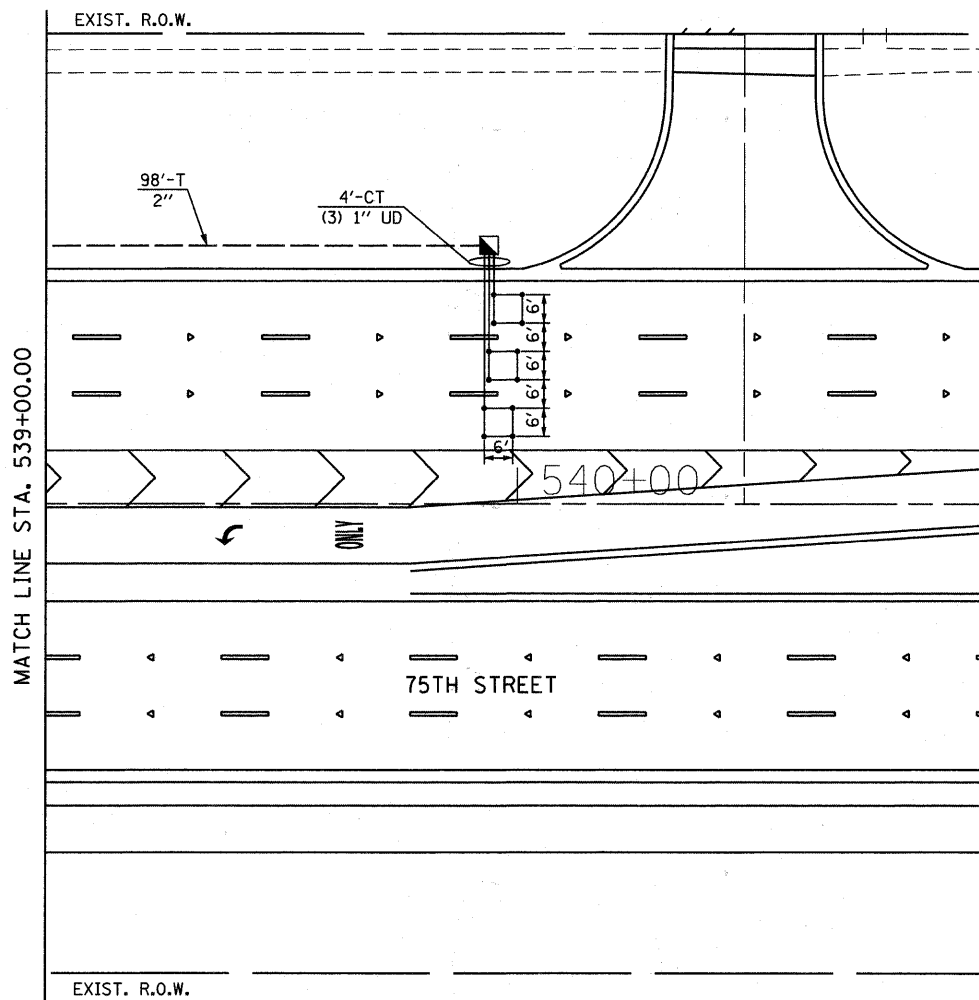

FILE NAME = F:\451-630 75th st dupage dot\engineering\drawings\451-630-111-tt3b.dgn



USER NAME = gellwanger
PLOT SCALE = 20.0000' / IN.
PLOT DATE = 9/7/2011

DESIGNED - GJE
DRAWN - DC
CHECKED - JP
DATE - 9/08/11

REVISED -
REVISED -
REVISED -
REVISED -

STATE OF ILLINOIS
DEPARTMENT OF TRANSPORTATION

TRAFFIC SIGNAL INSTALLATION PLAN
75TH STREET @ DUNHAM ROAD

SCALE: 1"=20' SHEET NO. 111 OF 198 SHEETS STA. TO STA.

F.A.P. RTE.	SECTION	COUNTY	TOTAL SHEETS	SHEET NO.
0369	07-00232-04-WR	DUPAGE	198	111
CONTRACT NO. 63632				
ILLINOIS FED. AID PROJECT				