


DATE	
BY	
SURVEYED	
PLOTTED	
TEMPLATE	
AREAS CHECKED	
FINAL SURVEY	
NOTE BOOK	
NO.	

DATE	
BY	
SURVEYED	
PLOTTED	
TEMPLATE	
AREAS CHECKED	
ORIGINAL SURVEY	
NOTE BOOK	
NO.	

FILE NAME = F:\451-038 75th st dupage det\engr\dwg\75th st dupage det\engr\dwg\75th st dupage det\engr\dwg\75th st dupage det.dwg

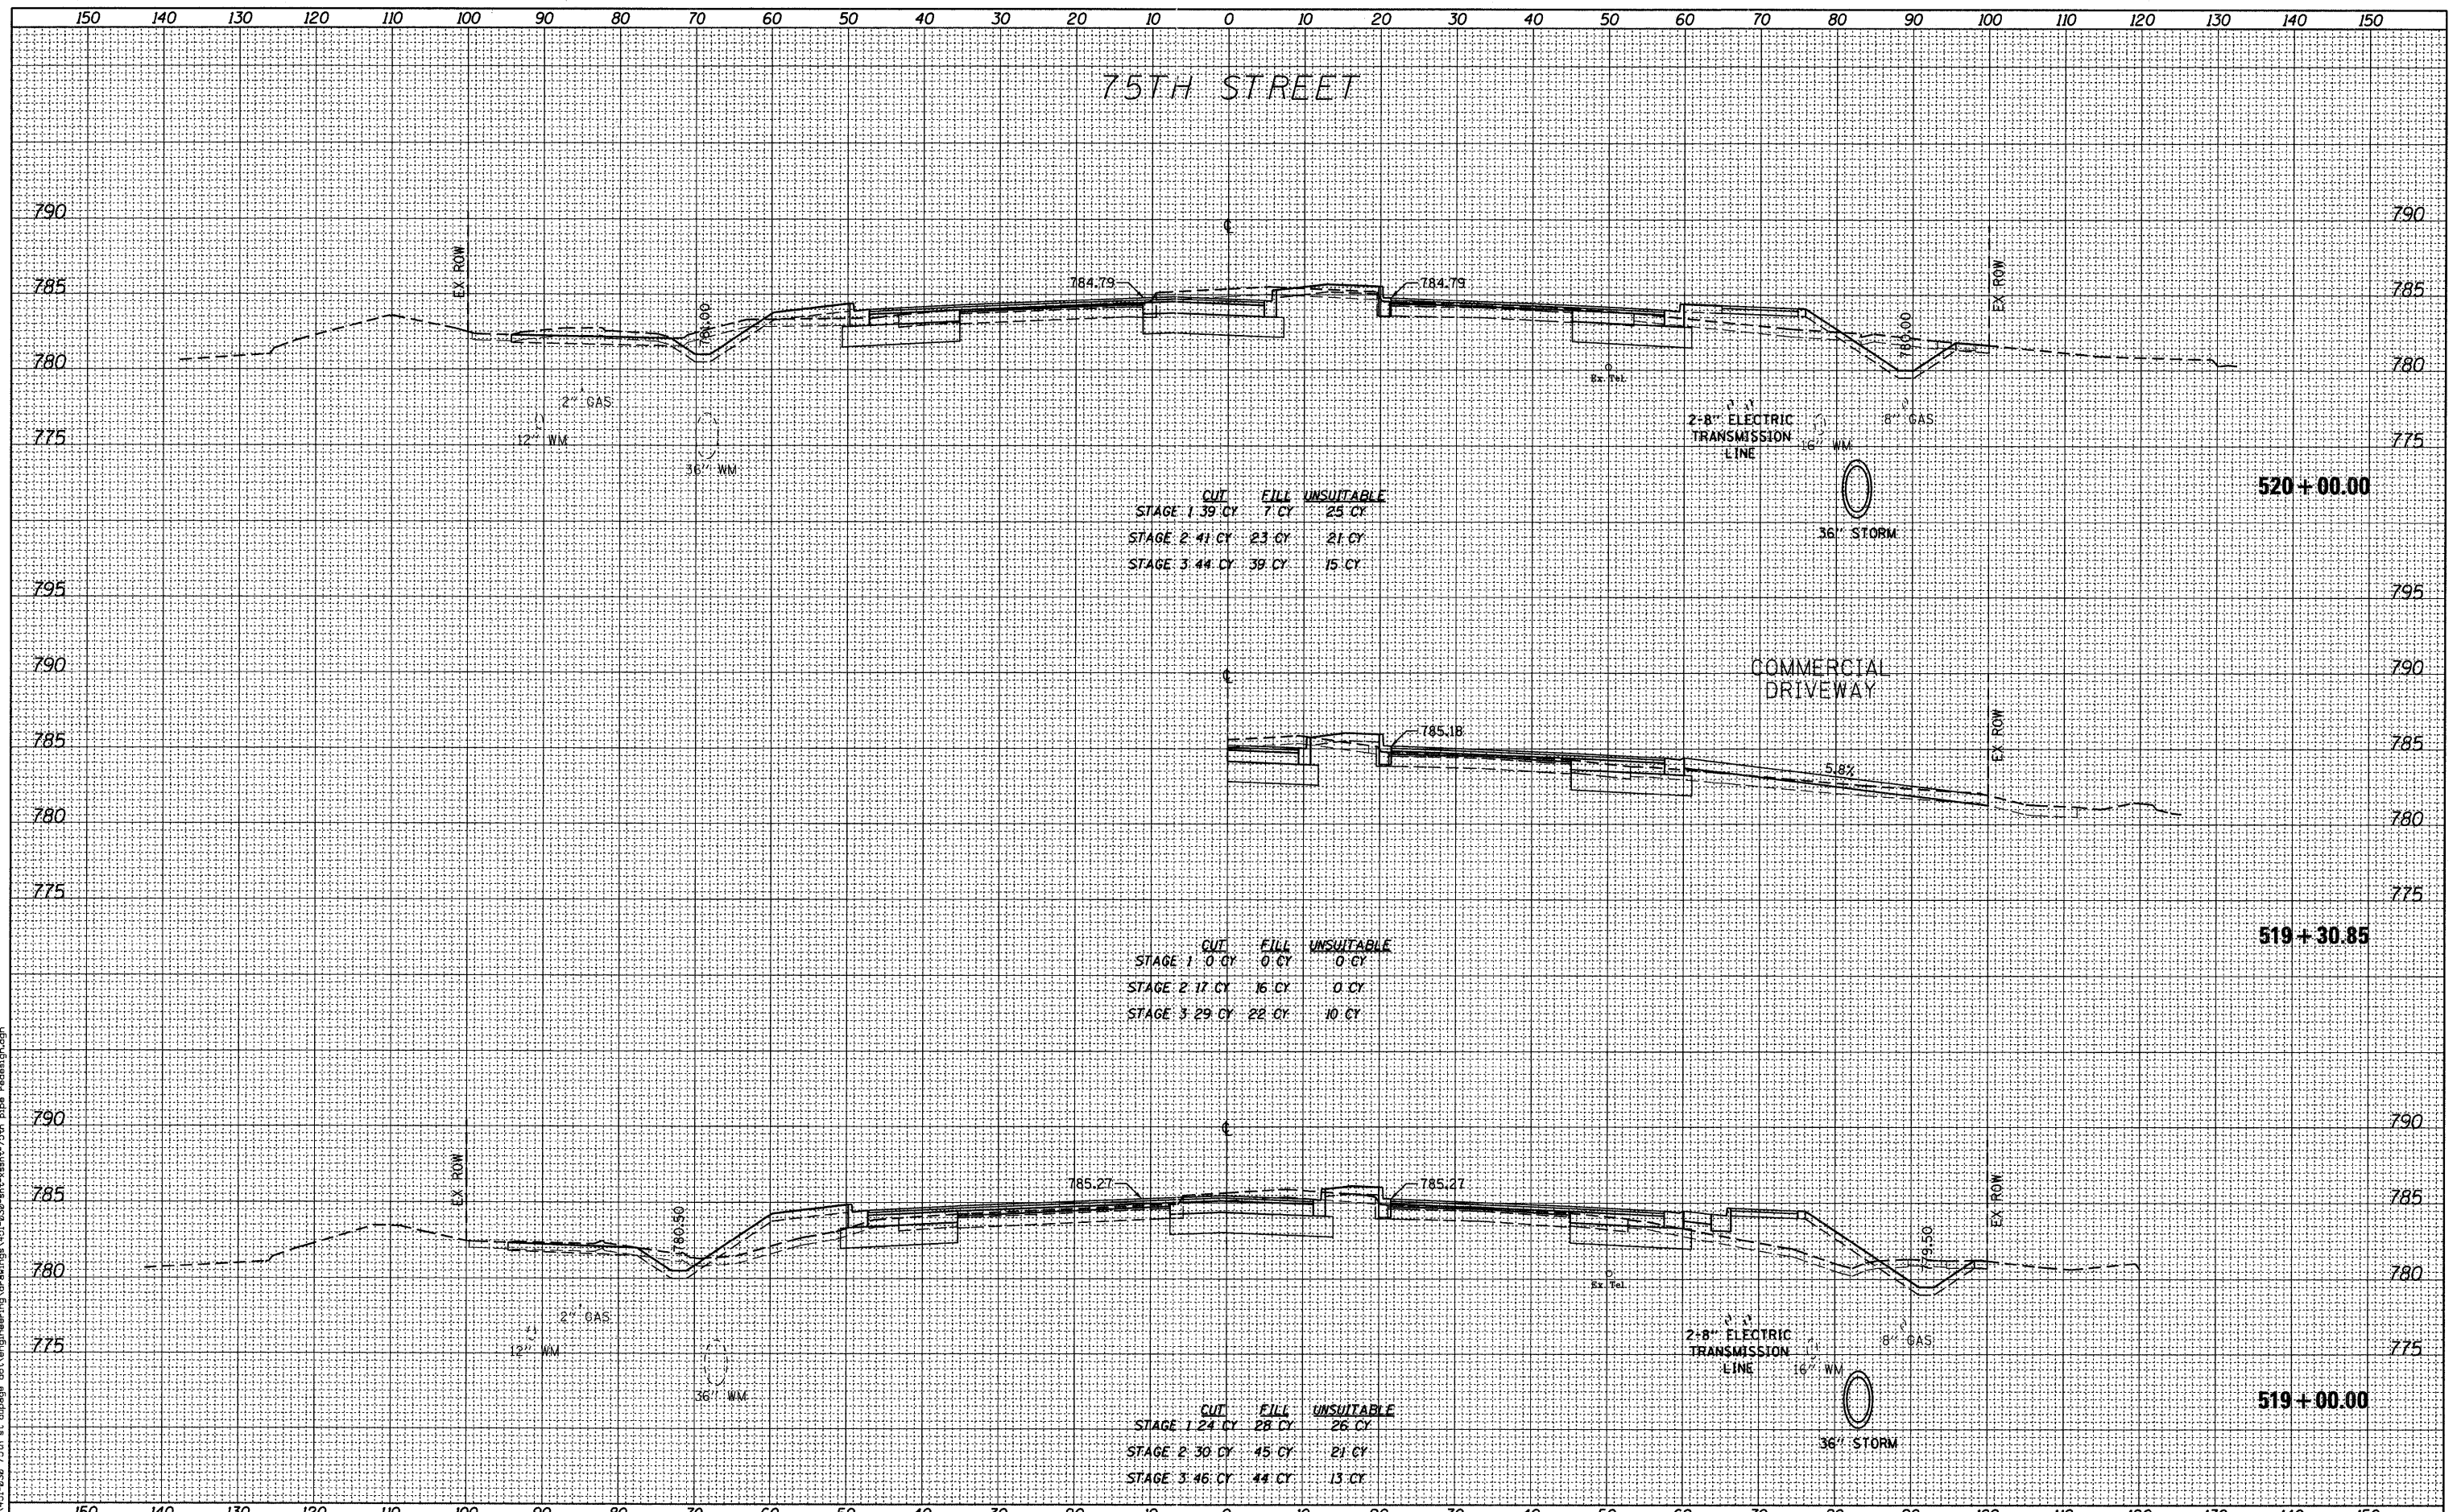

STAGE	CUT	FILL	UNSUITABLE
STAGE 1	39 CY	7 CY	25 CY
STAGE 2	41 CY	23 CY	21 CY
STAGE 3	44 CY	39 CY	15 CY

STAGE	CUT	FILL	UNSUITABLE
STAGE 1	0 CY	0 CY	0 CY
STAGE 2	17 CY	16 CY	0 CY
STAGE 3	29 CY	22 CY	10 CY

STAGE	CUT	FILL	UNSUITABLE
STAGE 1	24 CY	28 CY	26 CY
STAGE 2	30 CY	45 CY	21 CY
STAGE 3	46 CY	44 CY	13 CY

**Bollinger, Lach & Associates, Inc.**  
ITASCA, ILLINOIS

USER NAME = gellwanger	DESIGNED - GJE	REVISED -
PLLOT SCALE = 10.0000' / IN.	DRAWN - DC	REVISED -
PLLOT DATE = 9/7/2011	CHECKED - JP	REVISED -
	DATE - 09/08/11	REVISED -

**STATE OF ILLINOIS  
DEPARTMENT OF TRANSPORTATION**

CROSS SECTIONS 75TH STREET	
V: 1"=5'	SCALE: H: 1"=10'
SHEET NO. 158 OF 198 SHEETS	STA. 519+00.00 TO STA. 520+00.00

F.A.P. RTE. 0369	SECTION 07-00232-04-WR	COUNTY DUPAGE	TOTAL SHEETS 198	SHEET NO. 158
CONTRACT NO. 63632			ILLINOIS FED. AID PROJECT	