


BY	DATE
SURVEYED	
PLOTTED	
TEMPLATE	
NOTE BOOK	
AREAS CHECKED	
NO.	

BY	DATE
SURVEYED	
PLOTTED	
TEMPLATE	
NOTE BOOK	
AREAS CHECKED	
NO.	

FILE NAME = F:\451-030 75th st dupage dot\engineering\surveys\451-030-014-xsh17\75th pipe redesign.dgn

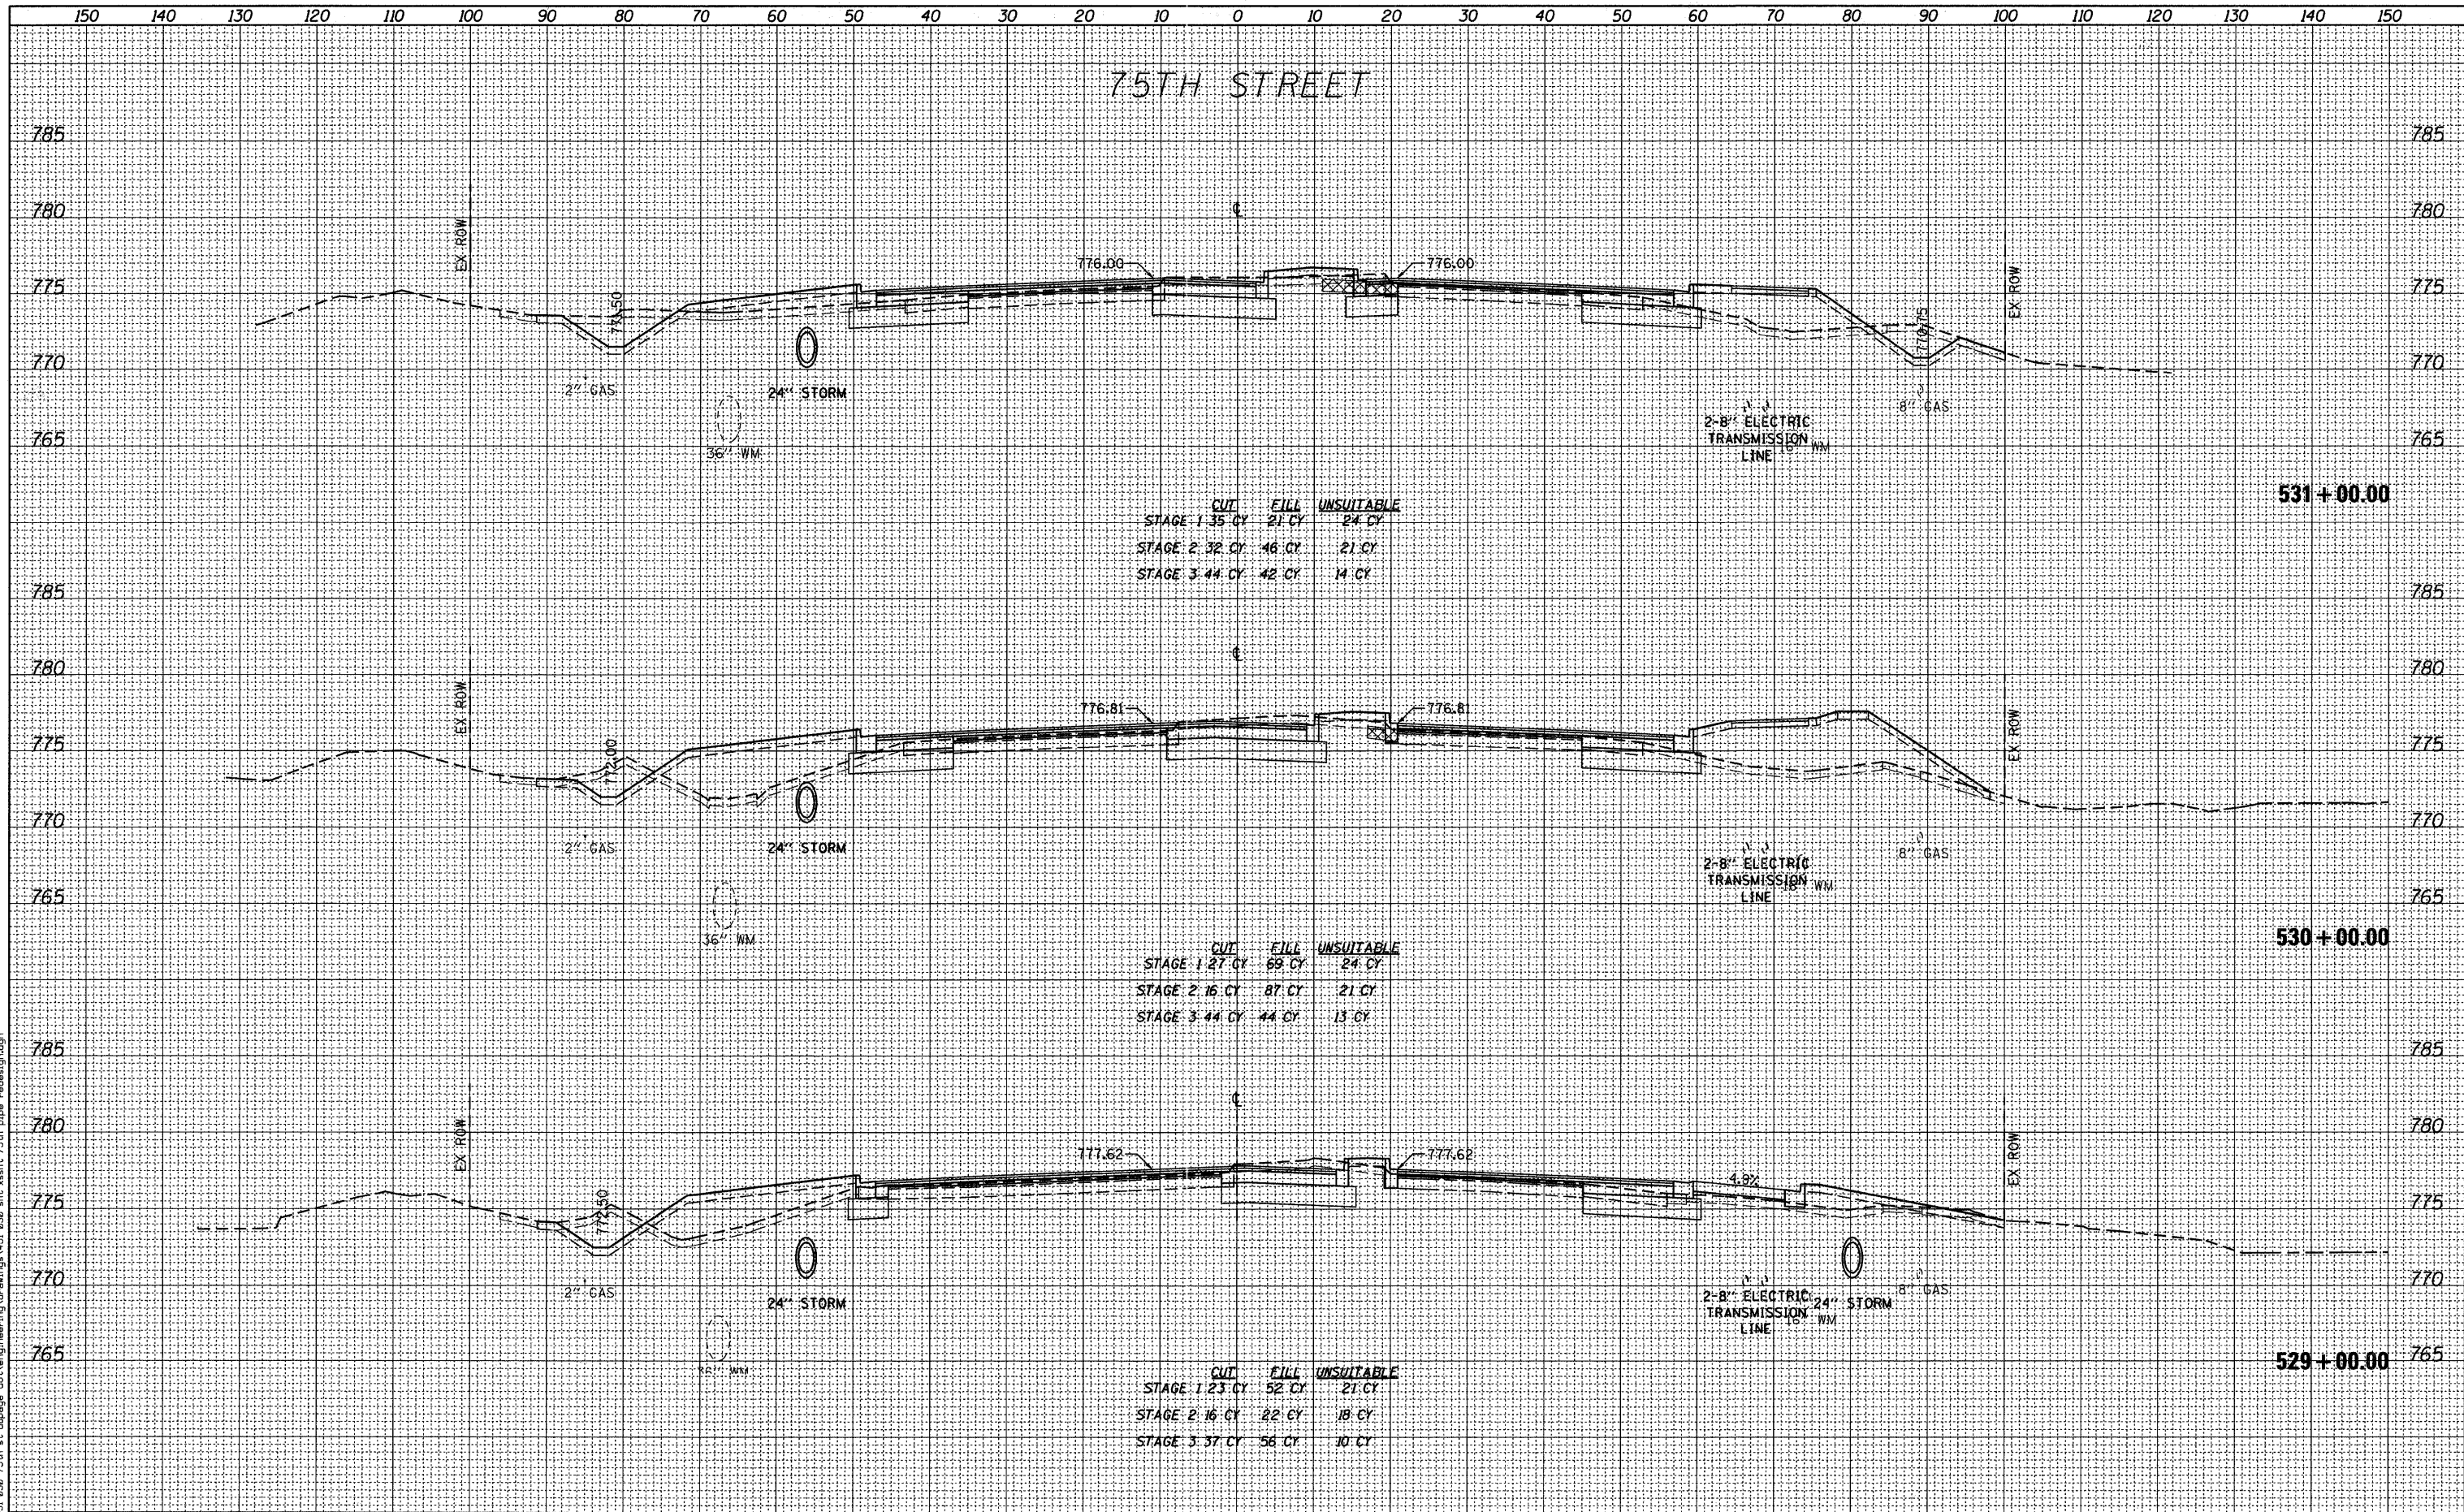

	CUT	FILL	UNSUITABLE
STAGE 1	35 CY	21 CY	24 CY
STAGE 2	32 CY	46 CY	21 CY
STAGE 3	44 CY	42 CY	14 CY

	CUT	FILL	UNSUITABLE
STAGE 1	27 CY	69 CY	24 CY
STAGE 2	16 CY	87 CY	21 CY
STAGE 3	44 CY	44 CY	13 CY

	CUT	FILL	UNSUITABLE
STAGE 1	23 CY	52 CY	21 CY
STAGE 2	16 CY	22 CY	18 CY
STAGE 3	37 CY	56 CY	10 CY

B Bollinger, Lach & Associates, Inc.
ITASCA, ILLINOIS

USER NAME = gellwanger	DESIGNED - GJE	REVISED -
PLOT SCALE = 10.0000' / IN.	DRAWN - DC	REVISED -
PLOT DATE = 9/7/2011	CHECKED - JP	REVISED -
	DATE - 09/08/11	REVISED -

STATE OF ILLINOIS
DEPARTMENT OF TRANSPORTATION

V: 1"=5'		SCALE: H: 1"=10'	
SHEET NO. 163 OF 198 SHEETS		STA. 529+00.00 TO STA. 531+00.00	

CROSS SECTIONS
75TH STREET

F.A.P. RTE. 0369	SECTION 07-00232-04-WR	COUNTY DUPAGE	TOTAL SHEETS 198	SHEET NO. 163
CONTRACT NO. 63632				ILLINOIS FED. AID PROJECT