



150 140 130 120 110 100 90 80 70 60 50 40 30 20 10 0 10 20 30 40 50 60 70 80 90 100 110 120 130 140 150

75TH STREET

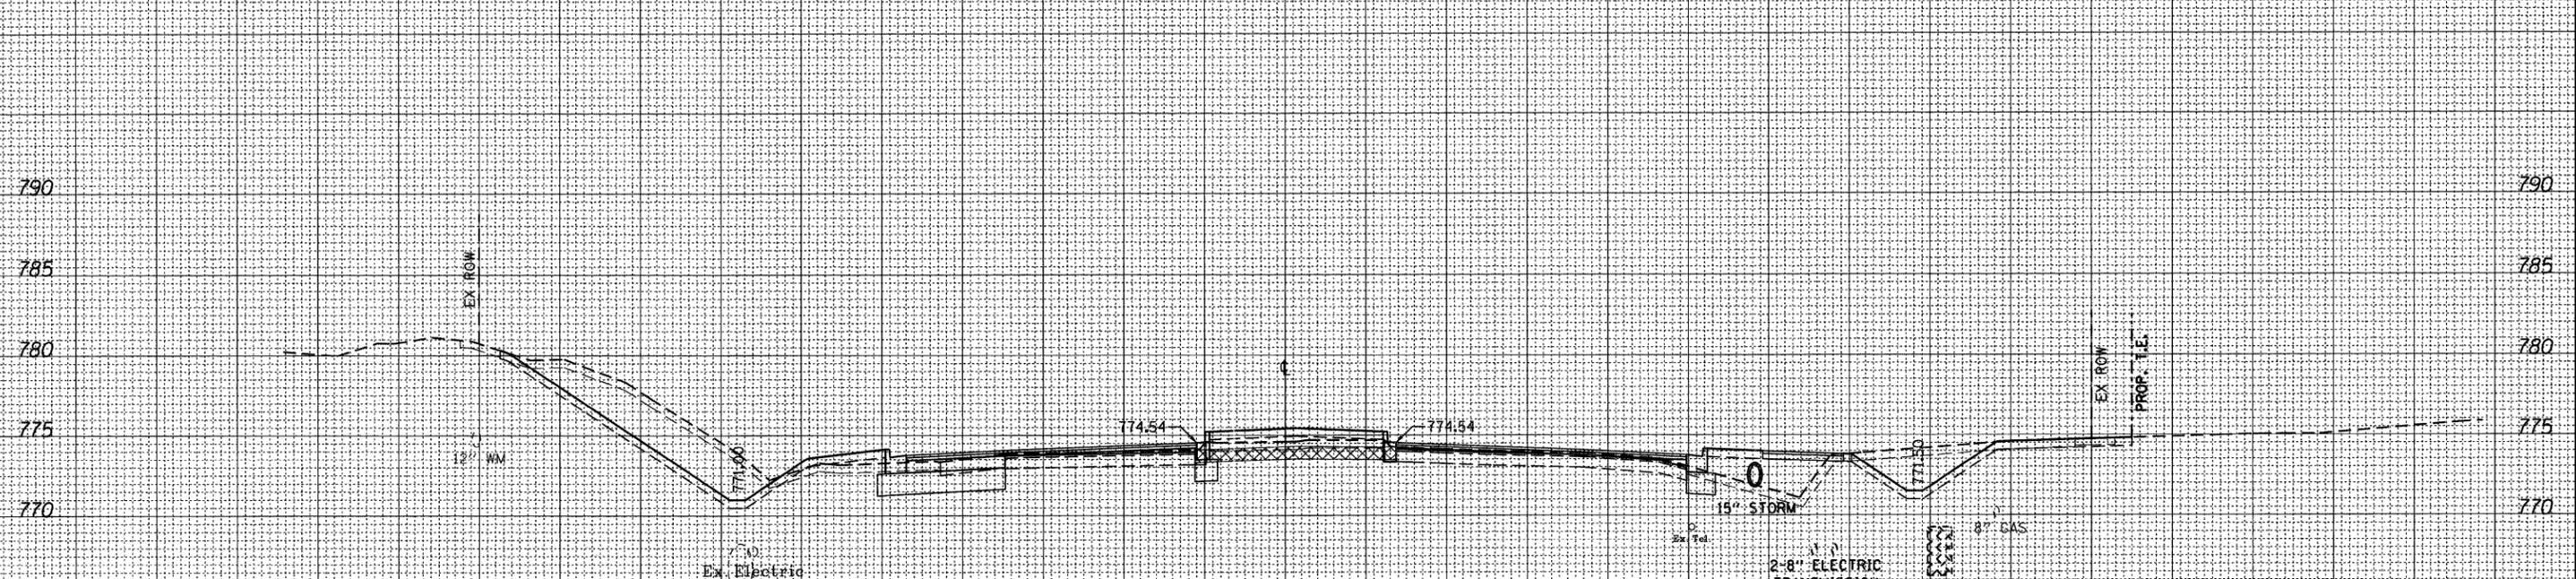

	CUT	FILL	UNSUITABLE
STAGE 1	95 CY	7 CY	27 CY
STAGE 2	32 CY	31 CY	26 CY
STAGE 3	4 CY	58 CY	11 CY

572 + 00.00

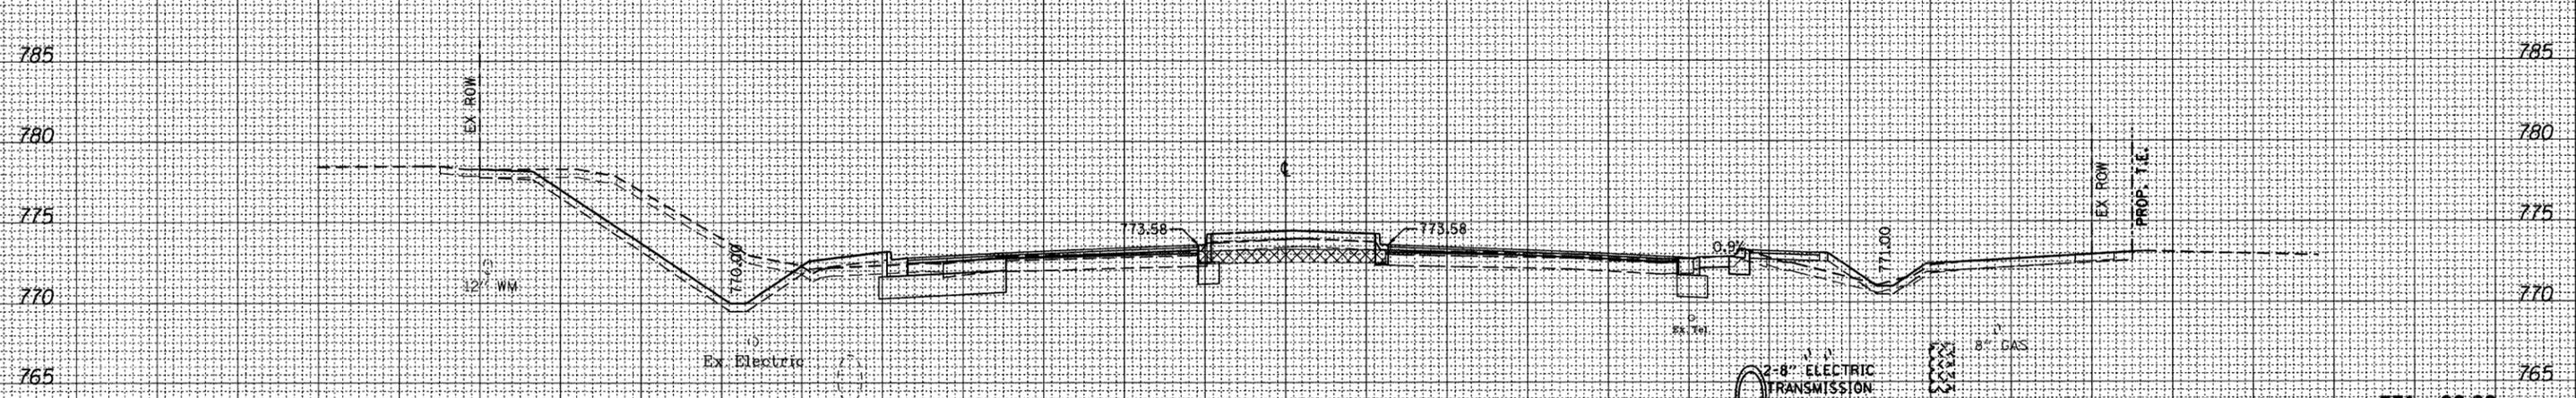

	CUT	FILL	UNSUITABLE
STAGE 1	105 CY	7 CY	29 CY
STAGE 2	8 CY	11 CY	20 CY
STAGE 3	4 CY	53 CY	10 CY

571 + 00.00

150 140 130 120 110 100 90 80 70 60 50 40 30 20 10 0 10 20 30 40 50 60 70 80 90 100 110 120 130 140 150

B Bollinger, Lach & Associates, Inc.
ITASCA, ILLINOIS

USER NAME = gellwanger	DESIGNED - GJE	REVISED -
PLOT SCALE = 10.0000' / IN.	DRAWN - DC	REVISED -
PLOT DATE = 9/7/2011	CHECKED - JP	REVISED -
	DATE - 09/08/11	REVISED -

STATE OF ILLINOIS
DEPARTMENT OF TRANSPORTATION

SCALE: H: 1"=10'		SHEET NO. 187 OF 198 SHEETS		STA. 571+00.00 TO STA. 572+00.00	
------------------	--	-----------------------------	--	----------------------------------	--

CROSS SECTIONS
75TH STREET

F.A.P. RTE. 0369	SECTION 07-00232-04-WR	COUNTY DUPAGE	TOTAL SHEETS 198	SHEET NO. 187
CONTRACT NO. 63632				
ILLINOIS FED. AID PROJECT				

DATE	BY
SURVEYED	PLOTTED
NOTE BOOK	TEMPLATE
NO.	AREAS CHECKED

DATE	BY
ORIGINAL SURVEY	PLOTTED
NOTE BOOK	TEMPLATE
NO.	AREAS CHECKED

FILE NAME = I:\1451-030 75th st dupage dot\engineering\sharvanga\1451-030-shr-xshh\75th pipe redesign.dgn