


150 140 130 120 110 100 90 80 70 60 50 40 30 20 10 0 10 20 30 40 50 60 70 80 90 100 110 120 130 140 150

LEMONT ROAD

DATE	
BY	
FINAL SURVEY	SURVEYED
NOTE BOOK	PLOTTED
NO.	TEMPLATE
	AREAS CHECKED

DATE	
BY	
ORIGINAL SURVEY	SURVEYED
NOTE BOOK	PLOTTED
NO.	TEMPLATE
	AREAS CHECKED

FILE NAME = F:\451-030-75th at dupage dot\engr\engr\mfg\sharanga\451-030-shr-xash-lemont.dgn

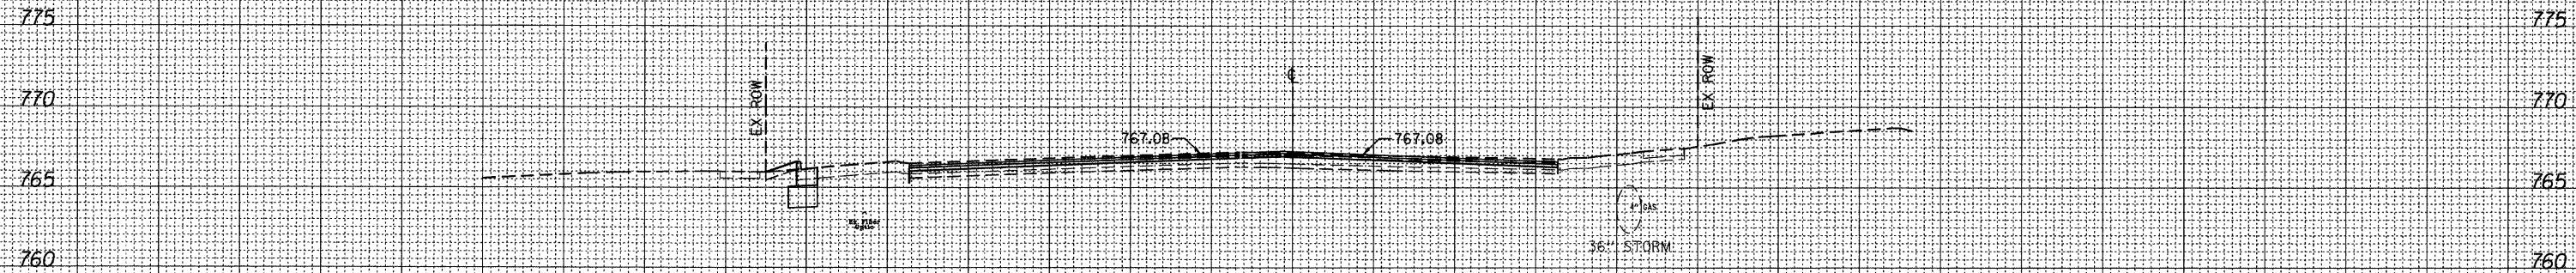

	CUT	FILL UNSUITABLE
STAGE 1	0 CY	0 CY
STAGE 2	7 CY	18 CY
STAGE 3	0 CY	42 CY

26+59.50

150 140 130 120 110 100 90 80 70 60 50 40 30 20 10 0 10 20 30 40 50 60 70 80 90 100 110 120 130 140 150

B Bollinger, Lach & Associates, Inc.
ITASCA, ILLINOIS

USER NAME = gellwanger	DESIGNED - GJE	REVISED -
PLOT SCALE = 10.0000' / IN.	DRAWN - DC	REVISED -
PLOT DATE = 9/7/2011	CHECKED - JP	REVISED -
	DATE - 09/08/11	REVISED -

STATE OF ILLINOIS
DEPARTMENT OF TRANSPORTATION

CROSS SECTIONS 75TH STREET	
V ₂ 1"=5'	SCALE: H: 1"=10'
SHEET NO. 198 OF 198 SHEETS	STA. 26+59.50 TO STA. 26+59.50

F.A.P. RTE. 0369	SECTION 07-00232-04-WR	COUNTY DUPAGE	TOTAL SHEETS 198	SHEET NO. 198
CONTRACT NO. 63632			ILLINOIS FED. AID PROJECT	