
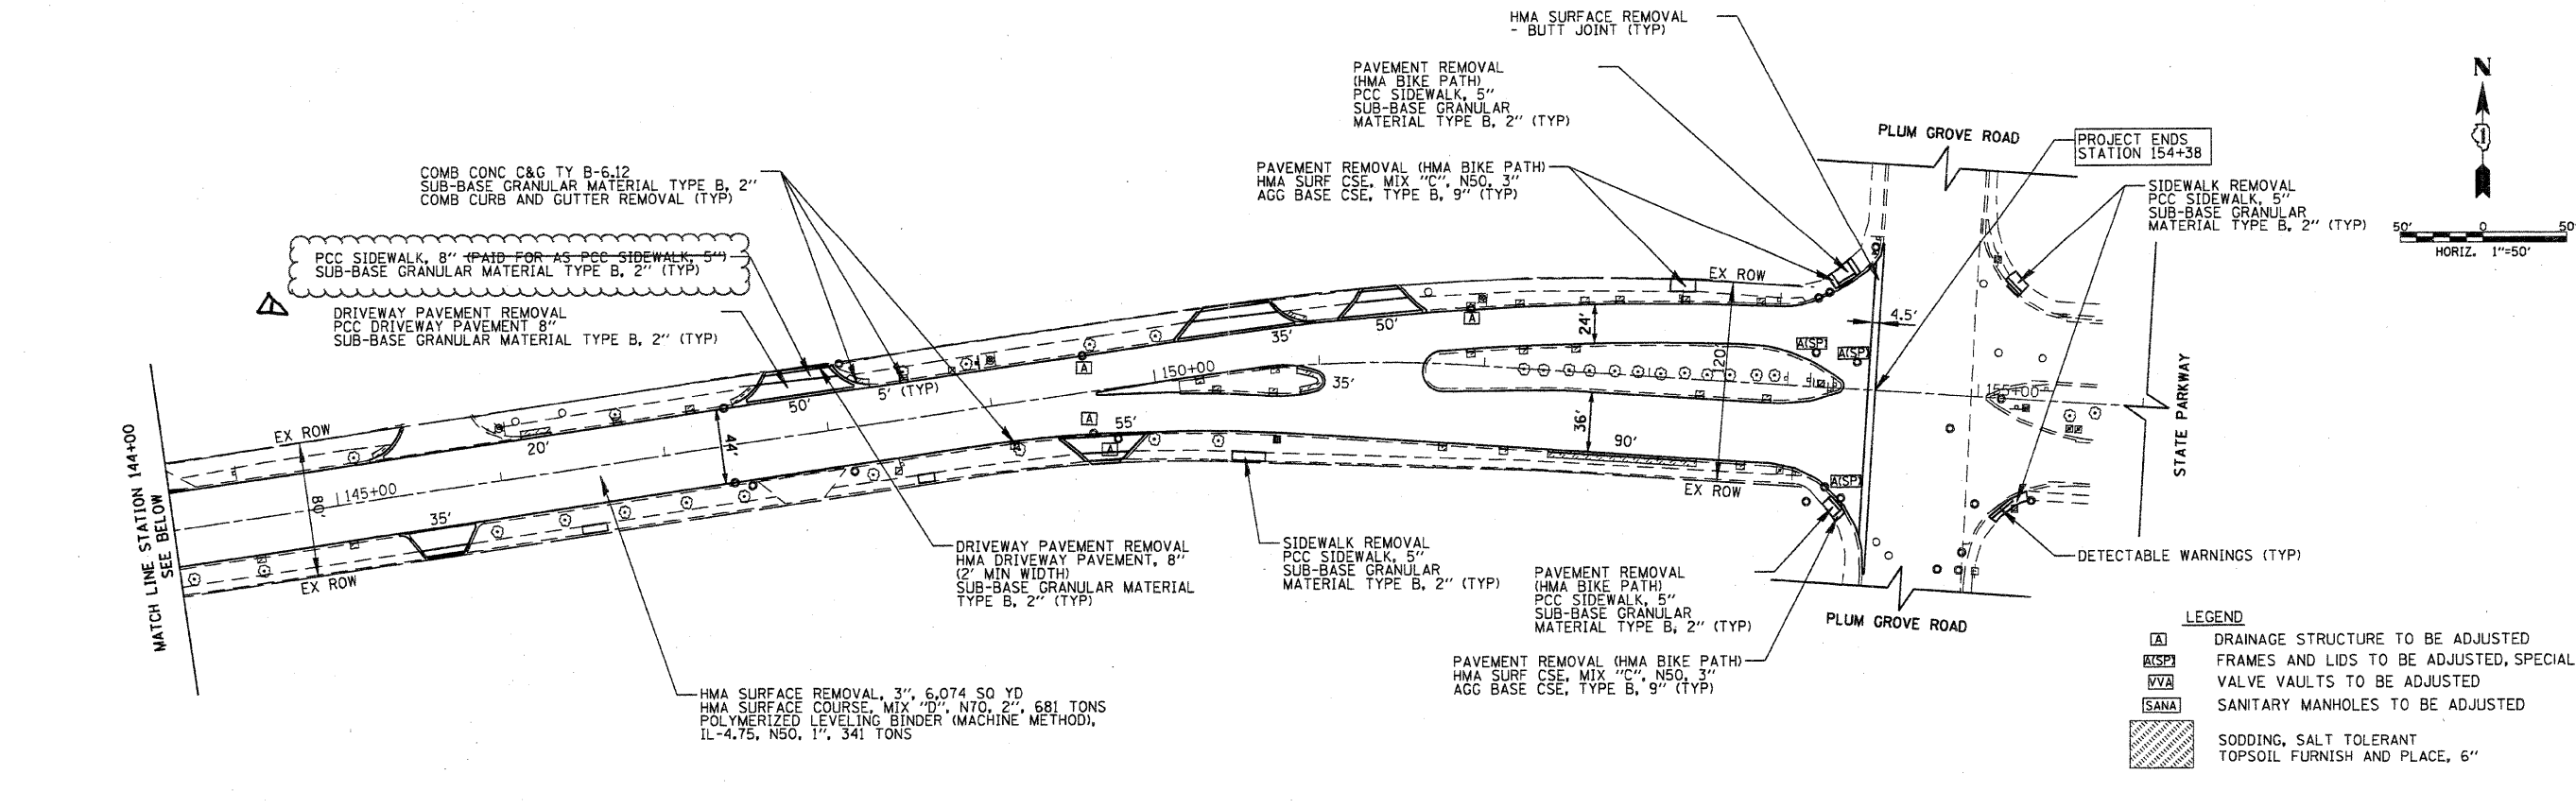


- NOTES: 1) CLASS D PATCHES, 9" AS DIRECTED BY ENGINEER  
 2) REMOVAL AND DISPOSAL OF THE MATERIAL UNDER THE PROPOSED CURB AND GUTTER, HMA BIKE PATH, SIDEWALK, AND DRIVEWAYS IN ORDER TO CONSTRUCT THE PROPOSED SUB-BASE GRANULAR MATERIAL, TYPE B 2" OR AGGREGATE BASE COURSE TYPE B, 9" SHALL BE PAID FOR AS EARTH EXCAVATION.  
 3) THE SLOPE OF THE DRIVEWAYS AND APRONS SHOULD BE NO MORE THAN A MAXIMUM OF 8%.  
 4) DETECTABLE WARNINGS SHALL BE ARMOR-TILE MANUFACTURED BY ENGINEERED PLASTICS OR APPROVED EQUAL.  
 5) ALL EXISTING DRAINAGE STRUCTURES WHICH ARE TO BE ADJUSTED SHALL BE CLEANED IN ACCORDANCE WITH ARTICLE 602.15 OF THE STANDARD SPECIFICATIONS. THE CONTRACTOR AND THE ENGINEER OR REPRESENTATIVE OF THE ENGINEER SHALL INSPECT ALL STRUCTURES PRIOR TO CONSTRUCTION, NOTING THE EXISTING CONDITION. THE COST OF THIS WORK SHALL BE INCLUDED IN THE COST OF THE RESPECTIVE ITEM TO BE ADJUSTED.

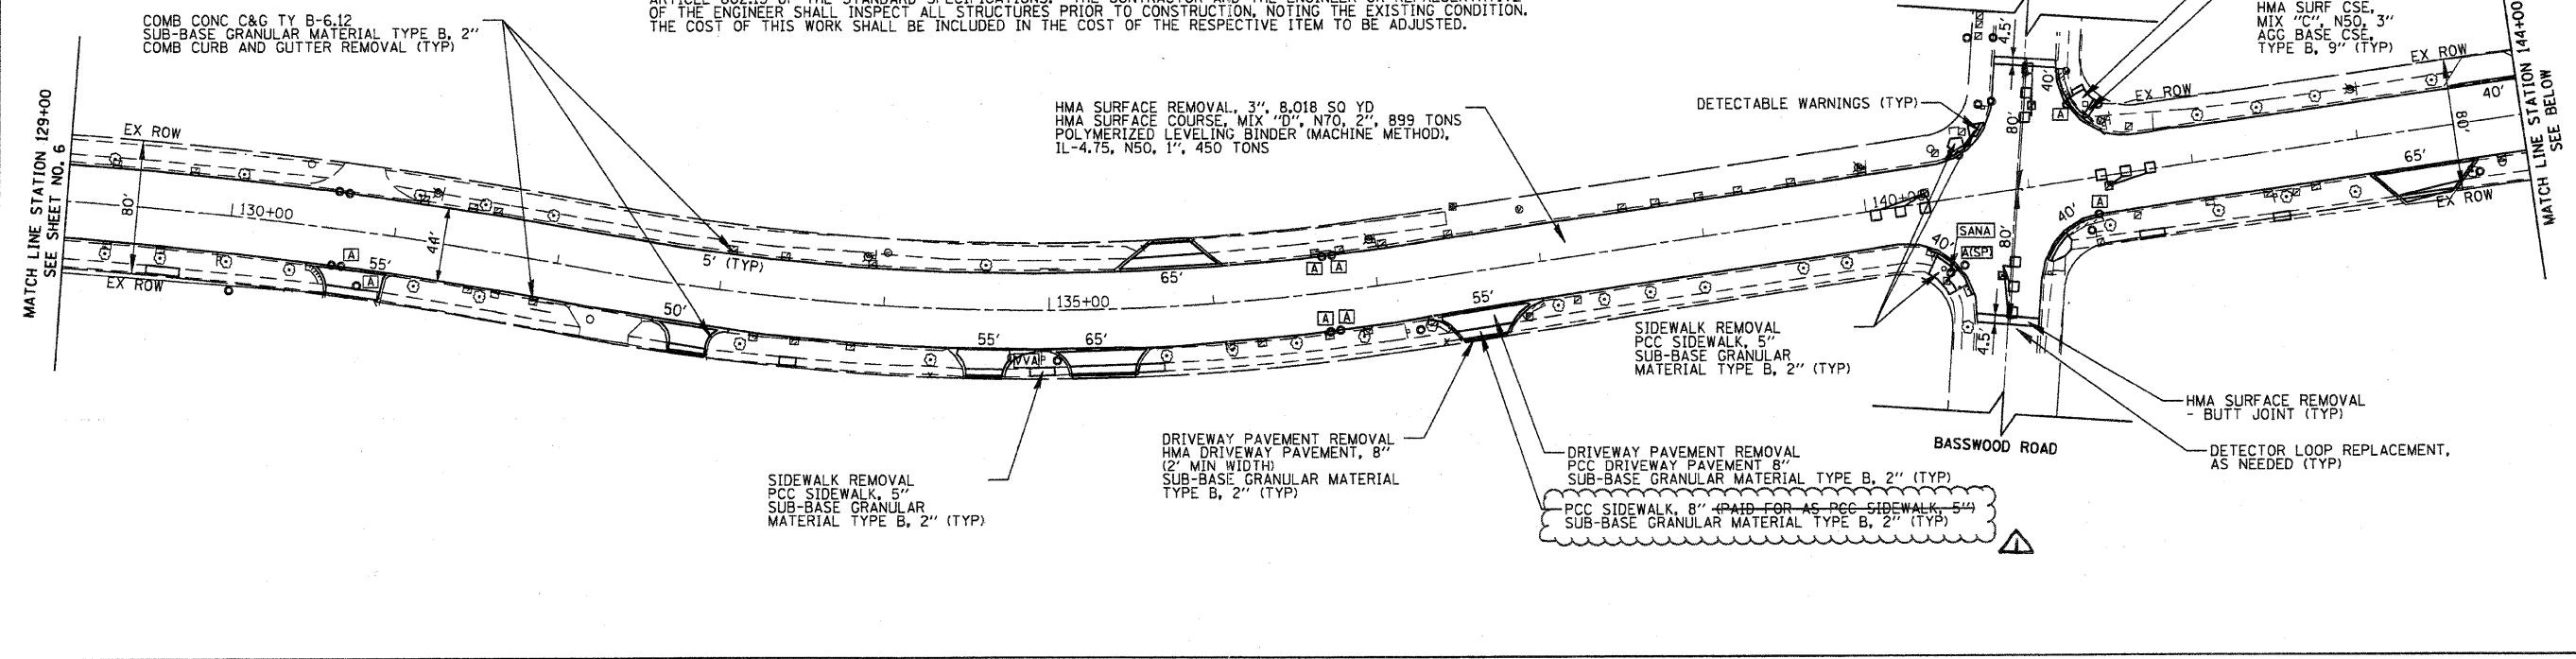

|  |                    |                |                   |   |   |                         |                            |   |                 |                    |  |
|--|--------------------|----------------|-------------------|---|---|-------------------------|----------------------------|---|-----------------|--------------------|--|
| FILE NAME = g:\ch11\0839\road\sheet\pp-282.sht | USER NAME = _USER_ | DESIGNED - CEC | REVISED - 11/8/11 | <b>STATE OF ILLINOIS<br/>DEPARTMENT OF TRANSPORTATION</b> | <b>STATE PARKWAY<br/>IMPROVEMENT PLAN</b> | F.A.U. RTE. 1103        | SECTION 11-00106-00-RS     | COUNTY COOK                                     | TOTAL SHEETS 19 | SHEET NO. 7        |  |
| PLOT SCALE = 50.00' / 1"                       | CHECKED - DWB      | REVISOR -      | SCALE: 1"=50'     |   |   | SHEET NO. 2 OF 2 SHEETS | STA. 129+00 TO STA. 154+38 | FED. ROAD DIST. NO. 1 ILLINOIS FED. AID PROJECT |                 | CONTRACT NO. 63637 |  |
| PLOT DATE = 9/8/2011                           | DATE - 9/9/2011    | REVISOR -      |                   |   |   |                         |                            |   |                 |                    |  |