

**SYMBOL LEGEND**

**SIGNING:**

EXISTING SIGN: [Symbol]

PROPOSED SIGN: [Symbol]



**STRIPING:**

4" DASH LINE: [Symbol]

6" DASH LINE: [Symbol]

" [Symbol ] " = 15.6 SO. FT. TURN ARROW AND ONLY

" ONLY " = 20.8 SO. FT.

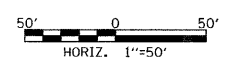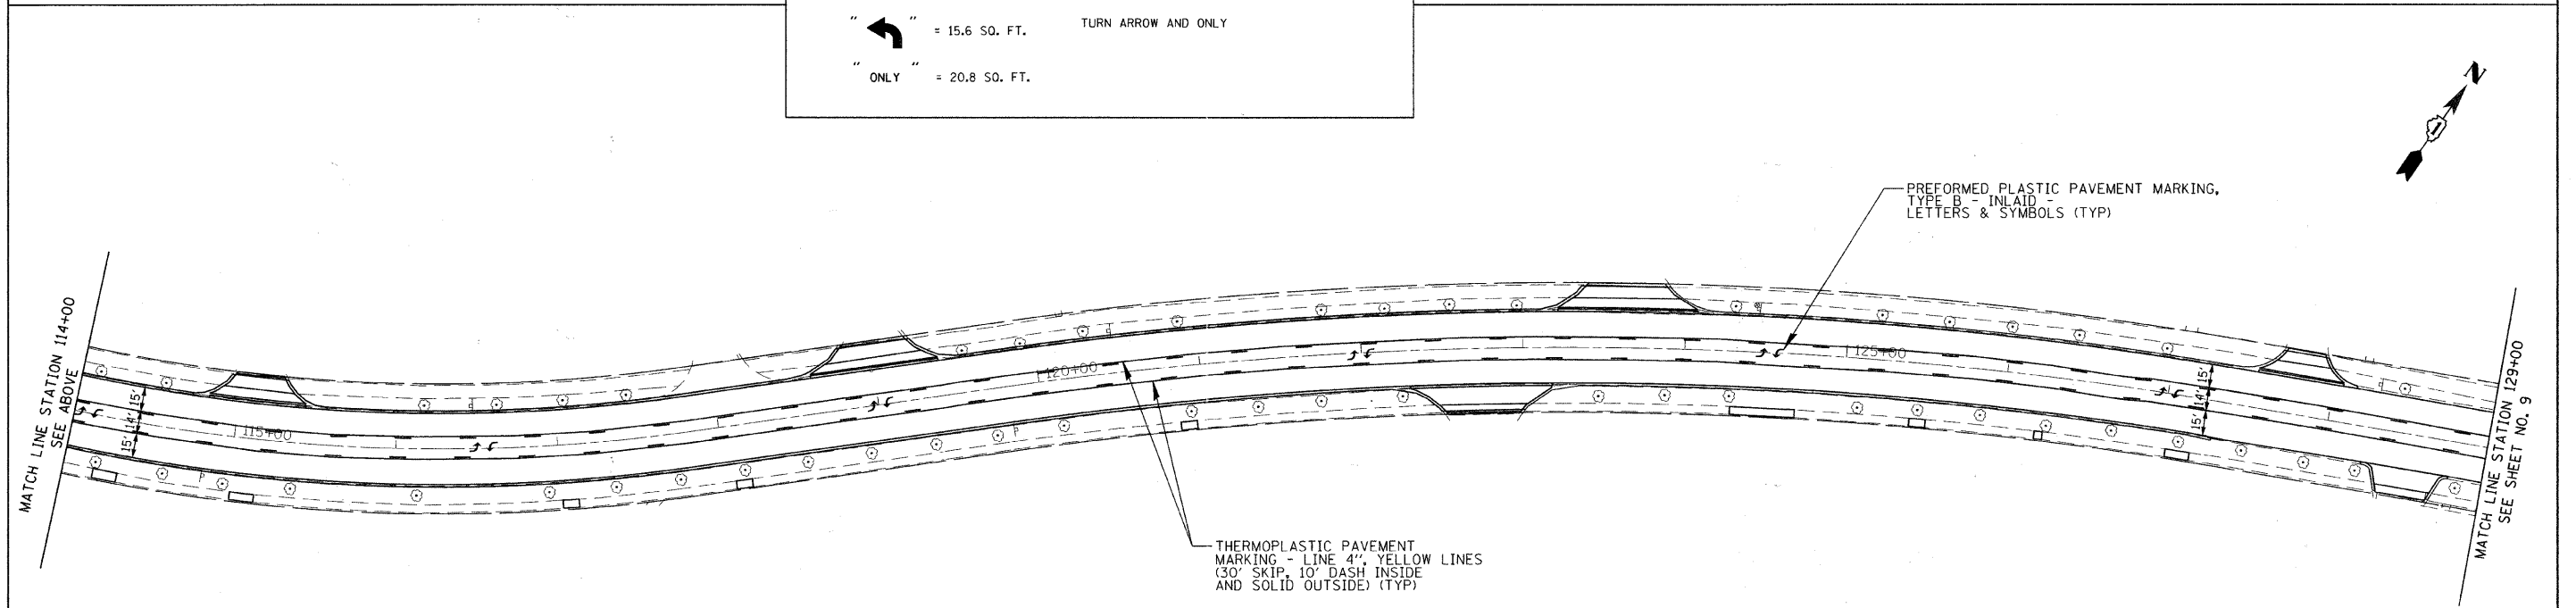

FILE NAME = g:\ch11\0039\road\sheet\PM-501.sht	USER NAME = .USER.	DESIGNED - CEC	REVISED -	<b>STATE OF ILLINOIS DEPARTMENT OF TRANSPORTATION</b>	<b>STATE PARKWAY PAVEMENT MARKING PLAN</b>	F.A.J. RTE. 1103	SECTION 11-00106-00-RS	COUNTY COOK	TOTAL SHEETS 19	SHEET NO. 8
PLOT SCALE = 50.00' / IN.		CHECKED - DWB	REVISED -	SCALE: 1"=50'    SHEET NO. 1 OF 2 SHEETS    STA. 98+75    TO STA. 129+00		CONTRACT NO. 63637				
PLOT DATE = 9/8/2011		DATE - 9/9/2011	REVISED -	FED. ROAD DIST. NO. 1 ILLINOIS FED. AID PROJECT						