
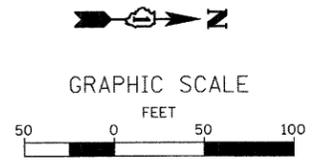


MATCH LINE SEE VEGETATIVE CONTROL & REMOVAL PLAN SHEET 2

MATCH LINE SEE VEGETATIVE CONTROL & REMOVAL PLAN SHEET 1

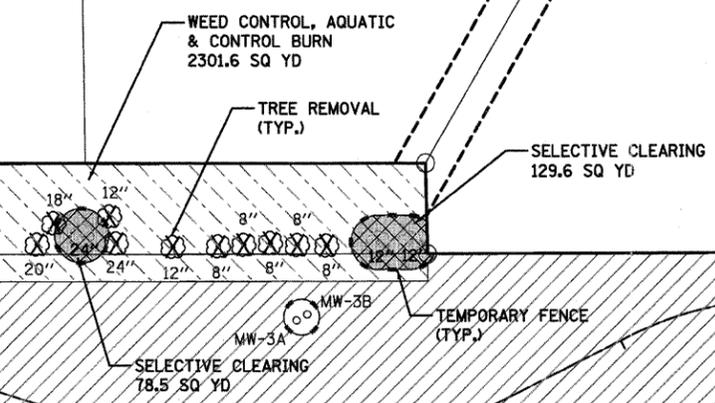

LEGEND

- WEED CONTROL NON-SELECTIVE, NON-RESIDUAL
- WEED CONTROL, AQUATIC & CONTROL BURN
- SELECTIVE CLEARING (HAND CLEARING)
- TREE TRUNK PROTECTION & SIZE 120"
- TEMPORARY FENCE 383 LF
- PERIMETER EROSION BARRIER (TEMPORARY)
- TREE REMOVAL & SIZE 20"
- MW-6A MONITORING WELL & BORING

FILE NAME = W:\Projects\2011\110131_Spec\mfr2A\cadd\VC&R\110131_03.dgn

WBK WILLS BURKE KELSEY ASSOCIATES LTD.
110 West Main Street, Suite 201
St. Charles, Illinois 60174

USER NAME = nparriss	DESIGNED - PJF	REVISED -
PLOT SCALE = 1"=50'	DRAWN - NDP	REVISED -
PLOT DATE = 8/30/2011	CHECKED - PDK	REVISED -
	DATE - 8/29/11	REVISED -

**STATE OF ILLINOIS
DEPARTMENT OF TRANSPORTATION**

**MCLEAN BLVD ENVIRONMENTAL ADAPTIVE MANAGEMENT PLANS
VEGETATIVE CONTROL & REMOVAL PLAN**

SCALE: 1"=50' SHEET NO. 3 OF 3 SHEETS STA. TO STA.

F.A.P. RTE. 361	SECTION 06-00214-11-LS	COUNTY KANE	TOTAL SHEETS 54	SHEET NO. 13
FED. ROAD DIST. NO. ILLINOIS FED. AID PROJECT			CONTRACT NO. 63638	