



MATCH LINE SEE GEOMETRIC PLAN SHEET 2

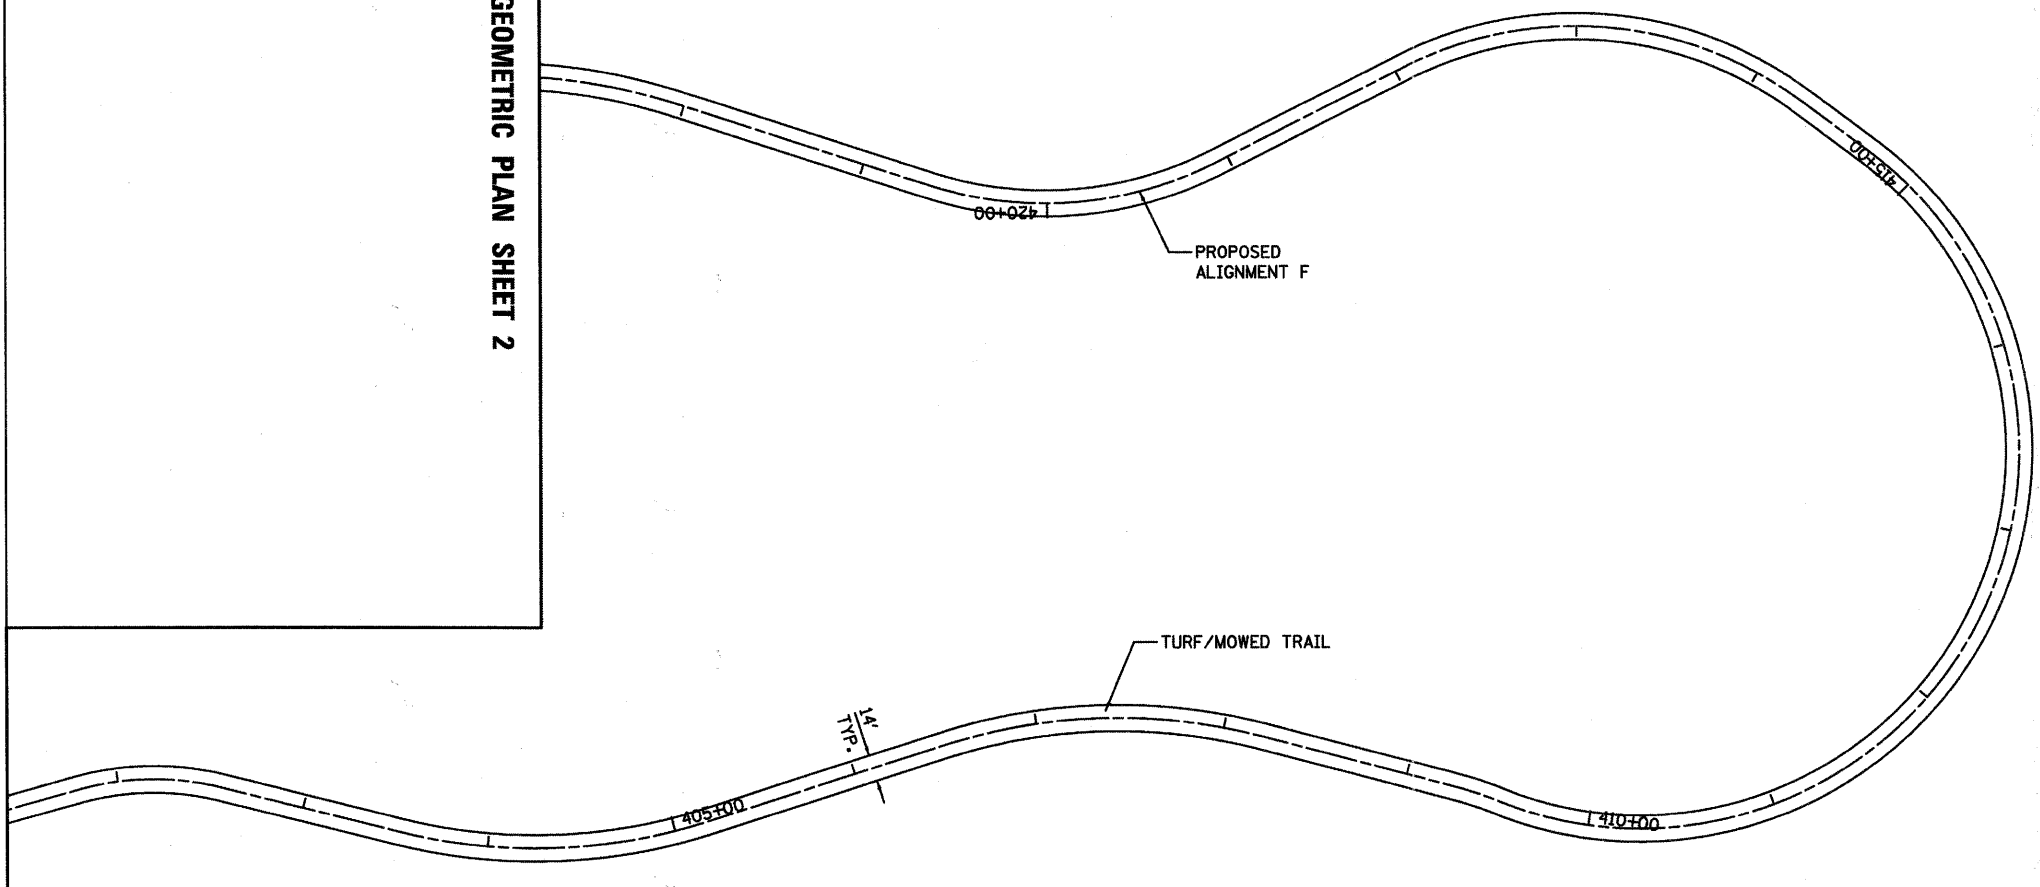

MATCH LINE SEE GEOMETRIC PLAN SHEET 1

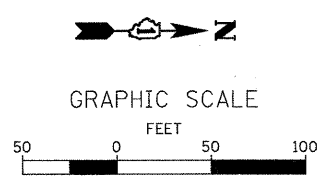

FILE NAME = N:\P\Projects\2011\10131_Stearns\10131_Stearns\10131_Stearns\10131_10131.dwg

WBK WILLS BURKE KELSEY ASSOCIATES LTD.
110 West Main Street, Suite 201
St. Charles, Illinois 60174

USER NAME = nparris	DESIGNED - PJF	REVISED -
PLOT SCALE = 1"=20'	DRAWN - NDP	REVISED -
PLOT DATE = 8/30/2011	CHECKED - PDK	REVISED -
	DATE - 8/29/11	REVISED -

**STATE OF ILLINOIS
DEPARTMENT OF TRANSPORTATION**

**MCLEAN BLVD ENVIRONMENTAL ADAPTIVE MANAGEMENT PLANS
GEOMETRIC PLAN**
SCALE: 1"=20' SHEET NO. 3 OF 3 SHEETS STA. TO STA.

F.A.P. RTE.	SECTION	COUNTY	TOTAL SHEETS	SHEET NO.
361	00-00214-11-LS	KANE	54	16
CONTRACT NO. 63638				
FED. ROAD DIST. NO. ILLINOIS FED. AID PROJECT				