


DATE	
BY	
FINAL SURVEY	
PLOTTED	
NOTE BOOK	
AREAS CHECKED	

DATE	
BY	
ORIGINAL SURVEY	
PLOTTED	
NOTE BOOK	
AREAS CHECKED	

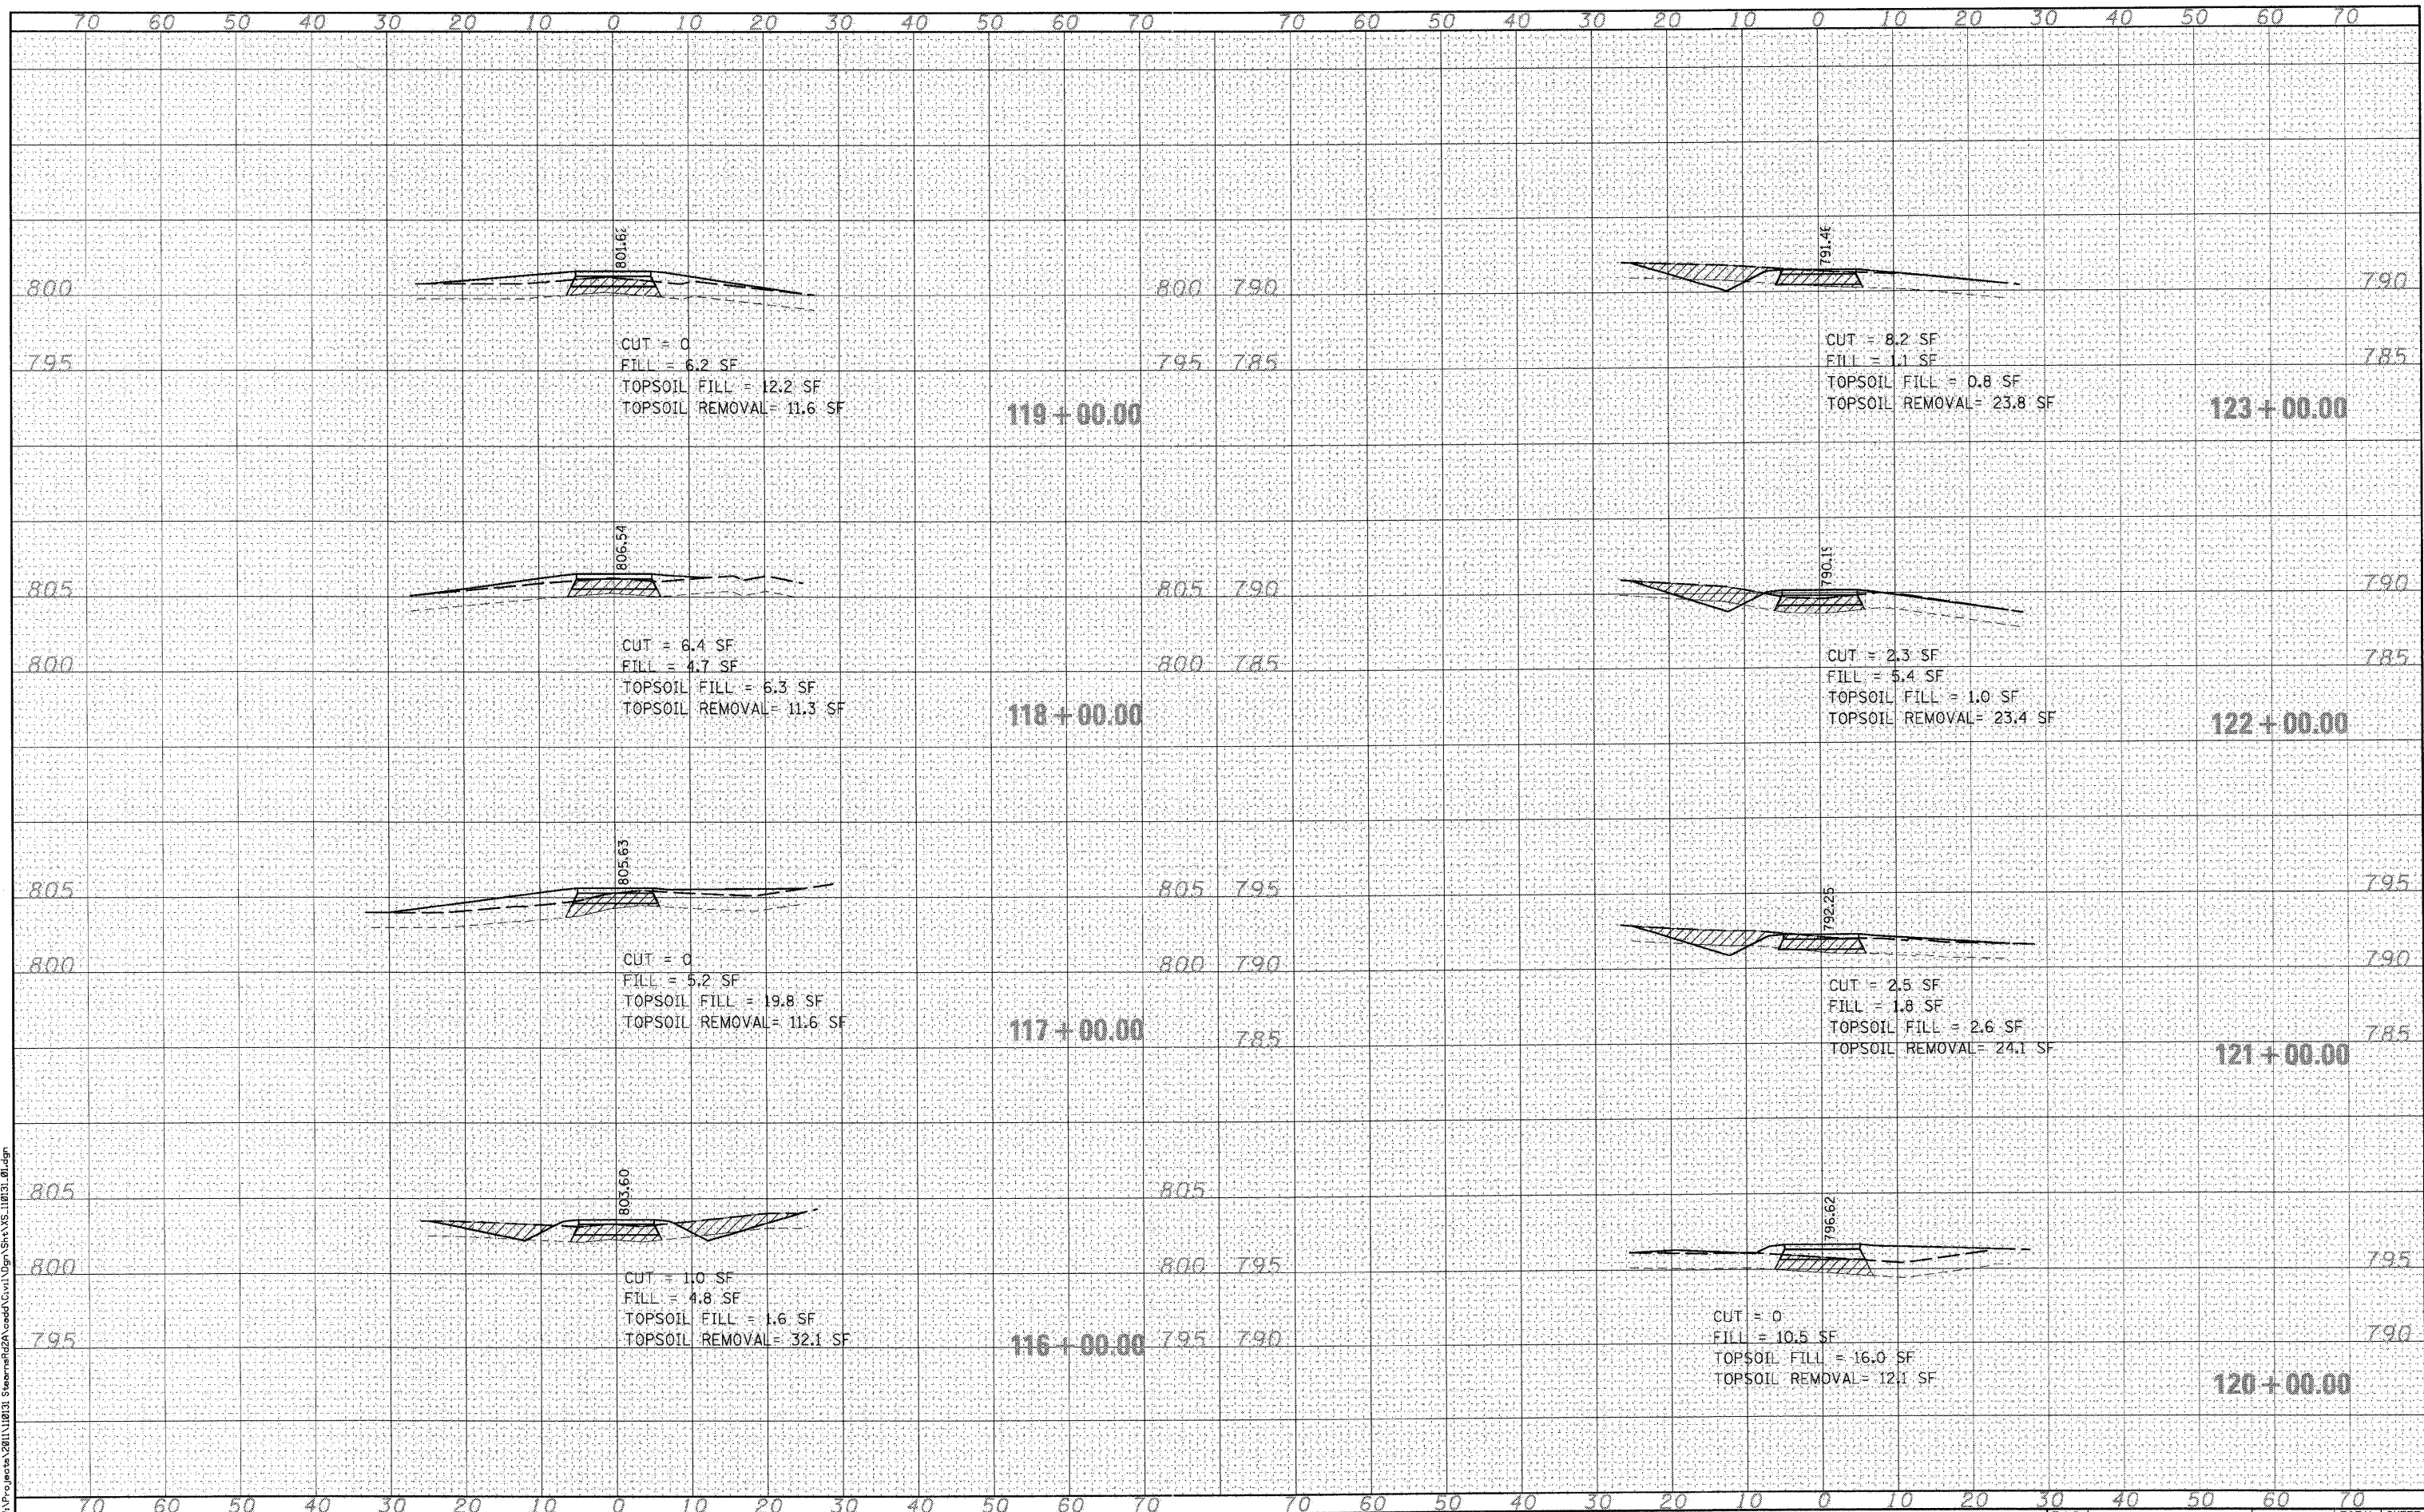

McDonough Associates Inc.
Engineers / Architects
130 East Randolph Street
Chicago, Illinois 60601
(312) 946-9600

USER NAME = rparrris	DESIGNED -	REVISED -
PLOT SCALE =	DRAWN -	REVISED -
PLOT DATE = 8/30/2011	CHECKED -	REVISED -
	DATE - 8/29/11	REVISED -

STATE OF ILLINOIS
DEPARTMENT OF TRANSPORTATION

MCLEAN BLVD ENVIRONMENTAL ADAPTIVE MANAGEMENT PLANS
CROSS SECTIONS - ALIGNMENT A
SCALE: SHEET NO. 3 OF 10 SHEETS STA. 116+00.00 TO STA. 123+00.00

F.A.P. RTE. 361	SECTION 06-00214-11-LS	COUNTY KANE	TOTAL SHEETS 54	SHEET NO. 47
FED. ROAD DIST. NO. ILLINOIS		FED. AID PROJECT CONTRACT NO. 63638		