


DATE	
BY	
ORIGINAL SURVEY	
SURVEYED	
PLOTTED	
TEMPLATE	
NOTE BOOK	
AREAS CHECKED	
NO.	

DATE	
BY	
ORIGINAL SURVEY	
SURVEYED	
PLOTTED	
TEMPLATE	
NOTE BOOK	
AREAS CHECKED	
NO.	

FILE NAME = W:\Projects\2011\0831_Spearhead\2011\0831_Spearhead\Civil\Drawings\110831_02.dgn

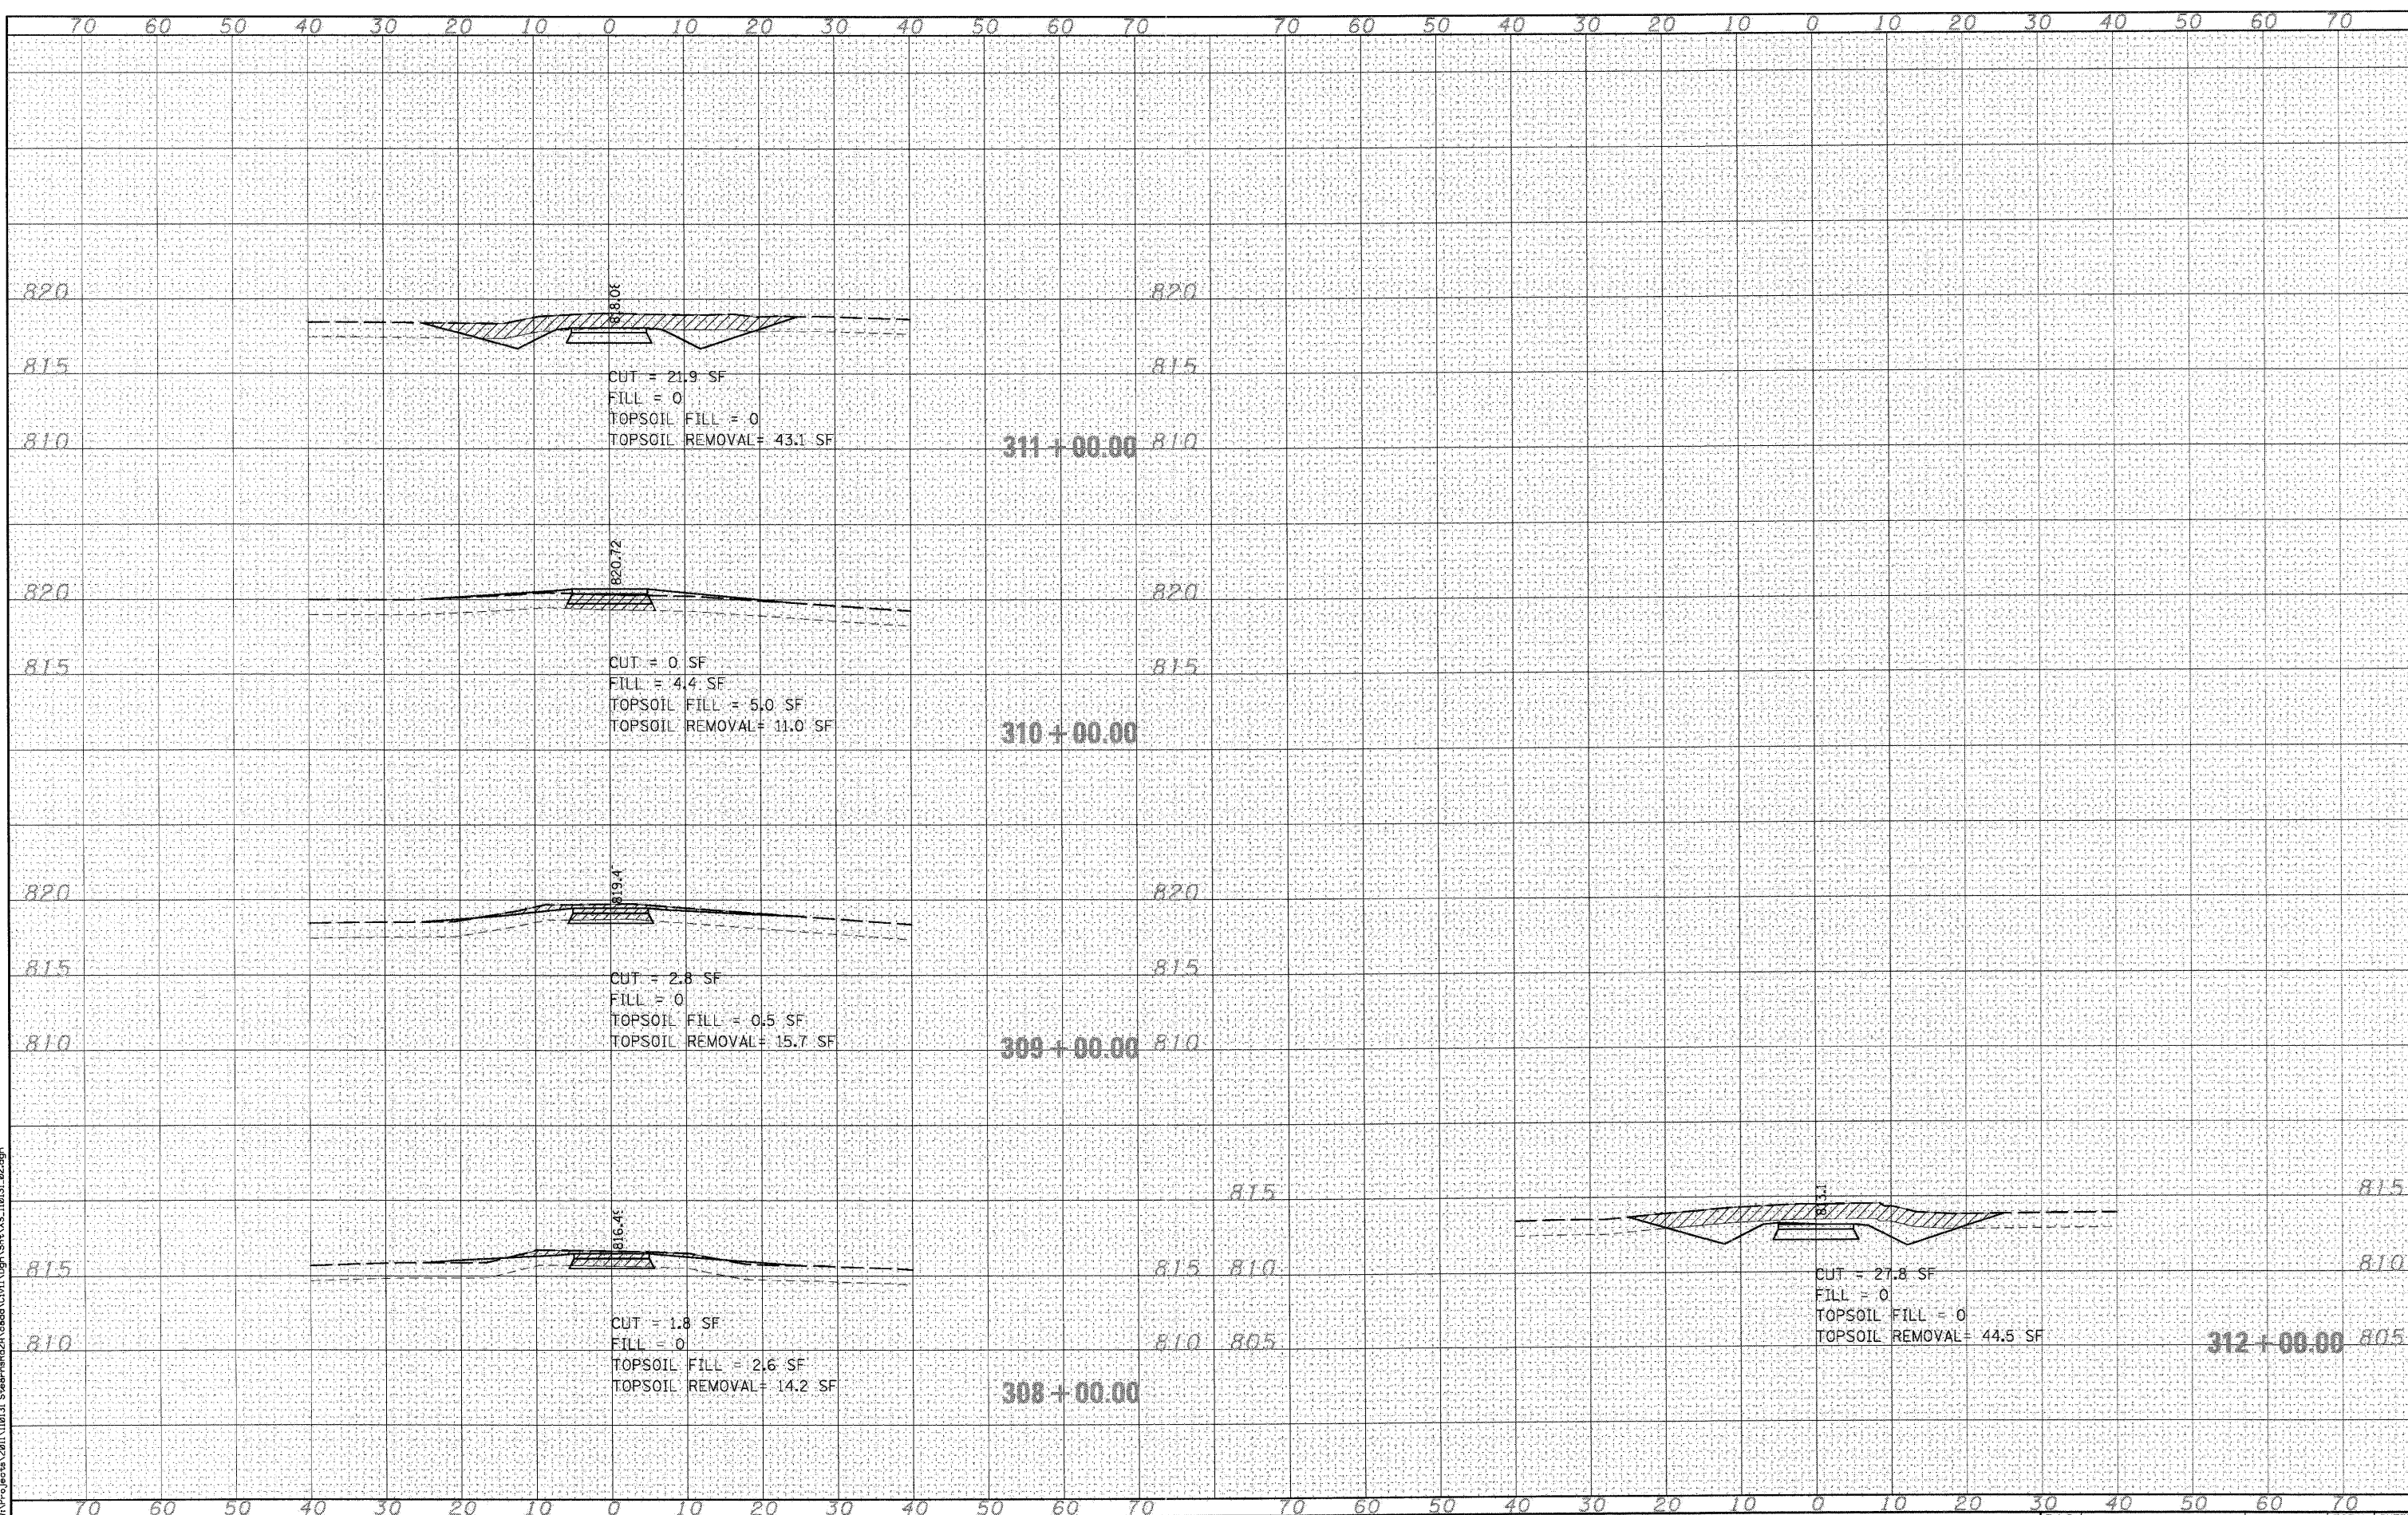

McDonough Associates Inc.
 Engineers / Architects
 130 East Randolph Street
 Chicago, Illinois 60601
 (312) 946-8600

USER NAME = nparr15	DESIGNED -	REVISED -
PLLOT SCALE =	DRAWN -	REVISED -
PLLOT DATE = 8/30/2011	CHECKED -	REVISED -
	DATE = 8/29/11	REVISED -

STATE OF ILLINOIS
DEPARTMENT OF TRANSPORTATION

MCLEAN BLVD ENVIRONMENTAL ADAPTIVE MANAGEMENT PLANS
CROSS SECTIONS - ALIGNMENT D
 SCALE: SHEET NO. 9 OF 10 SHEETS STA. 308+00.00 TO STA. 312+00.00

F.A.P. RTE. 361	SECTION 06-00214-11-LS	COUNTY KANE	TOTAL SHEETS 54	SHEET NO. 53
CONTRACT NO. 63638			FED. ROAD DIST. NO. [ILLINOIS] FED. AID PROJECT	