


DATE	
BY	
FINAL SURVEY	
SURVEY PLOTTED	
NOTE BOOK	
NO.	
AREAS CHECKED	

DATE	
BY	
ORIGINAL SURVEY	
SURVEY PLOTTED	
NOTE BOOK	
NO.	
AREAS CHECKED	

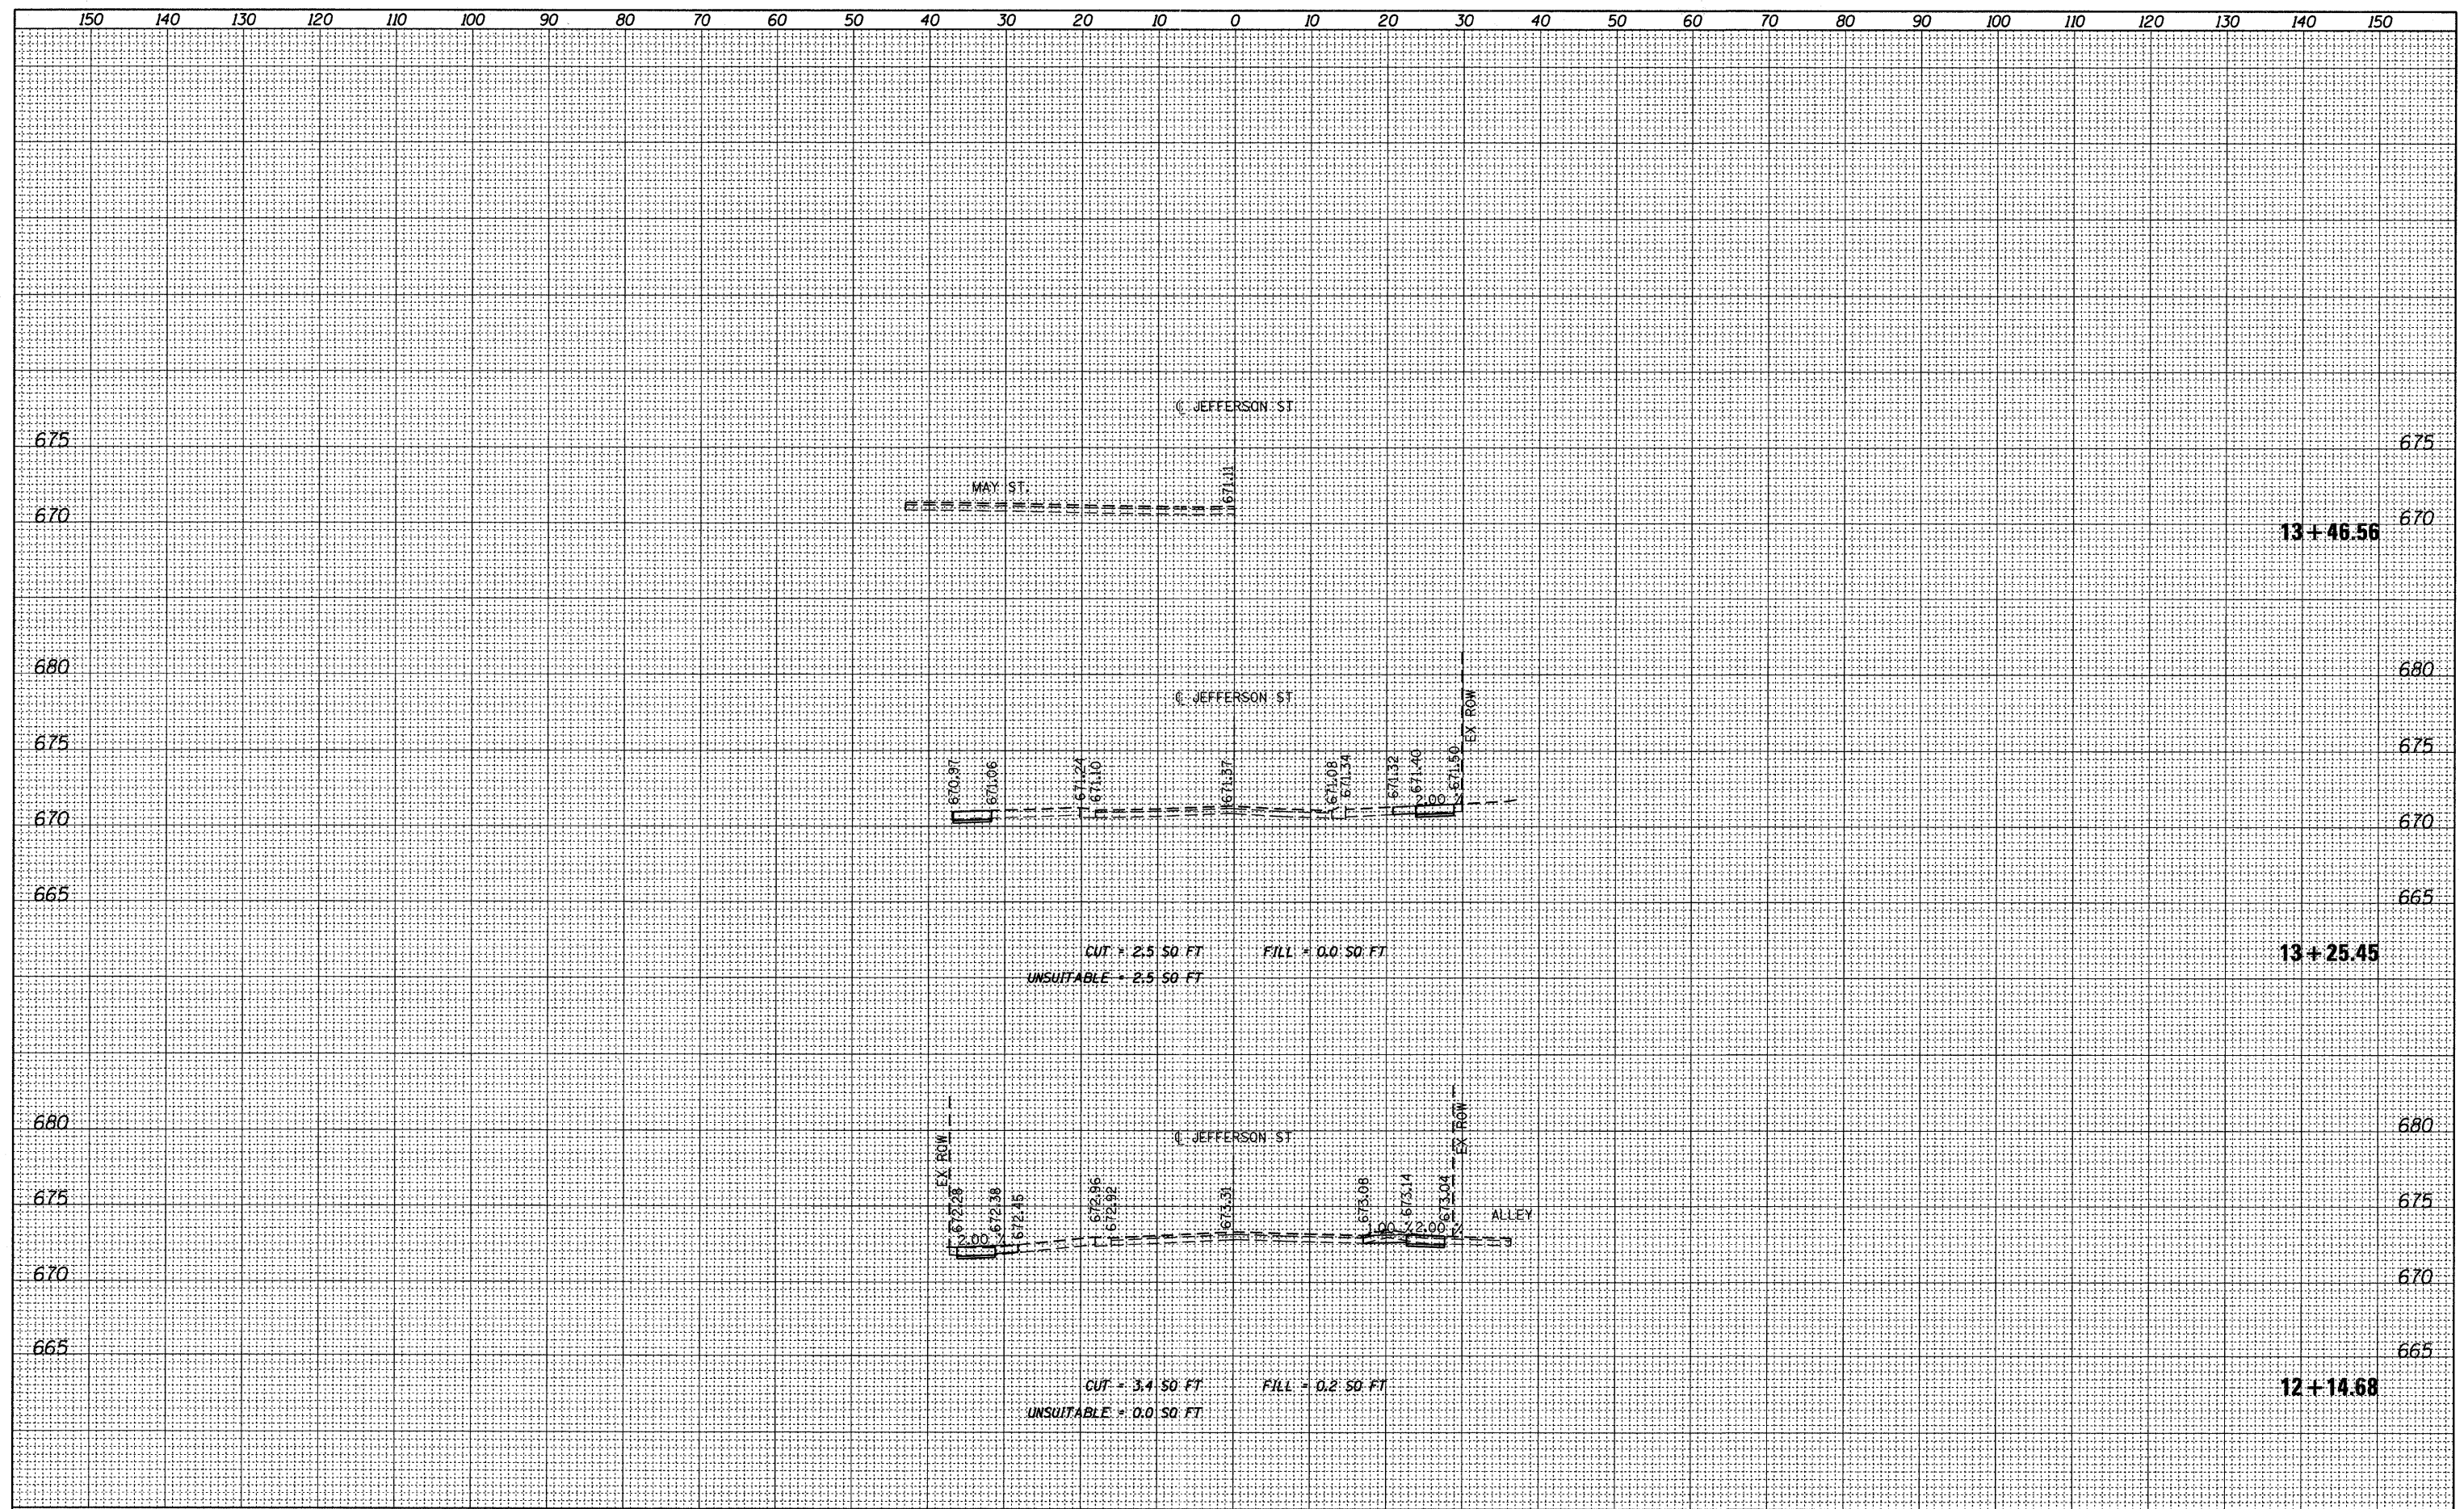

FILE NAME = W:\912-002 Jefferson Street Sidewalk Bensenville	USER NAME = daly	DESIGNED - BPD	REVISED -	STATE OF ILLINOIS DEPARTMENT OF TRANSPORTATION	JEFFERSON STREET SIDEWALK CROSS SECTIONS			F.A.U. RTE. 1370	SECTION 11-00088-00-SW	COUNTY	TOTAL SHEETS 38	SHEET NO. 23
NCADD.SHEETS\912002-shr-xsc.dgn	PLOT SCALE = 10.0000' / IN.	DRAWN - MTC	REVISED -		SCALE:	SHEET NO. 23 OF 38 SHEETS	STA. 12+14.68	TO STA. 13+46.56	DUPAGE	CONTRACT NO. 63639	ILLINOIS FED. AID PROJECT	
	PLOT DATE = 8/29/2011	CHECKED - BPD	REVISED -									
		DATE - 08-29-2011	REVISED -									