


FINAL SURVEY	SURVEYED	DATE
NOTE BOOK	PLOTTED	BY
NO.	TEMPLATE	
	AREAS	
	CHECKED	

ORIGINAL SURVEY	SURVEYED	DATE
NOTE BOOK	PLOTTED	BY
NO.	TEMPLATE	
	AREAS	
	CHECKED	

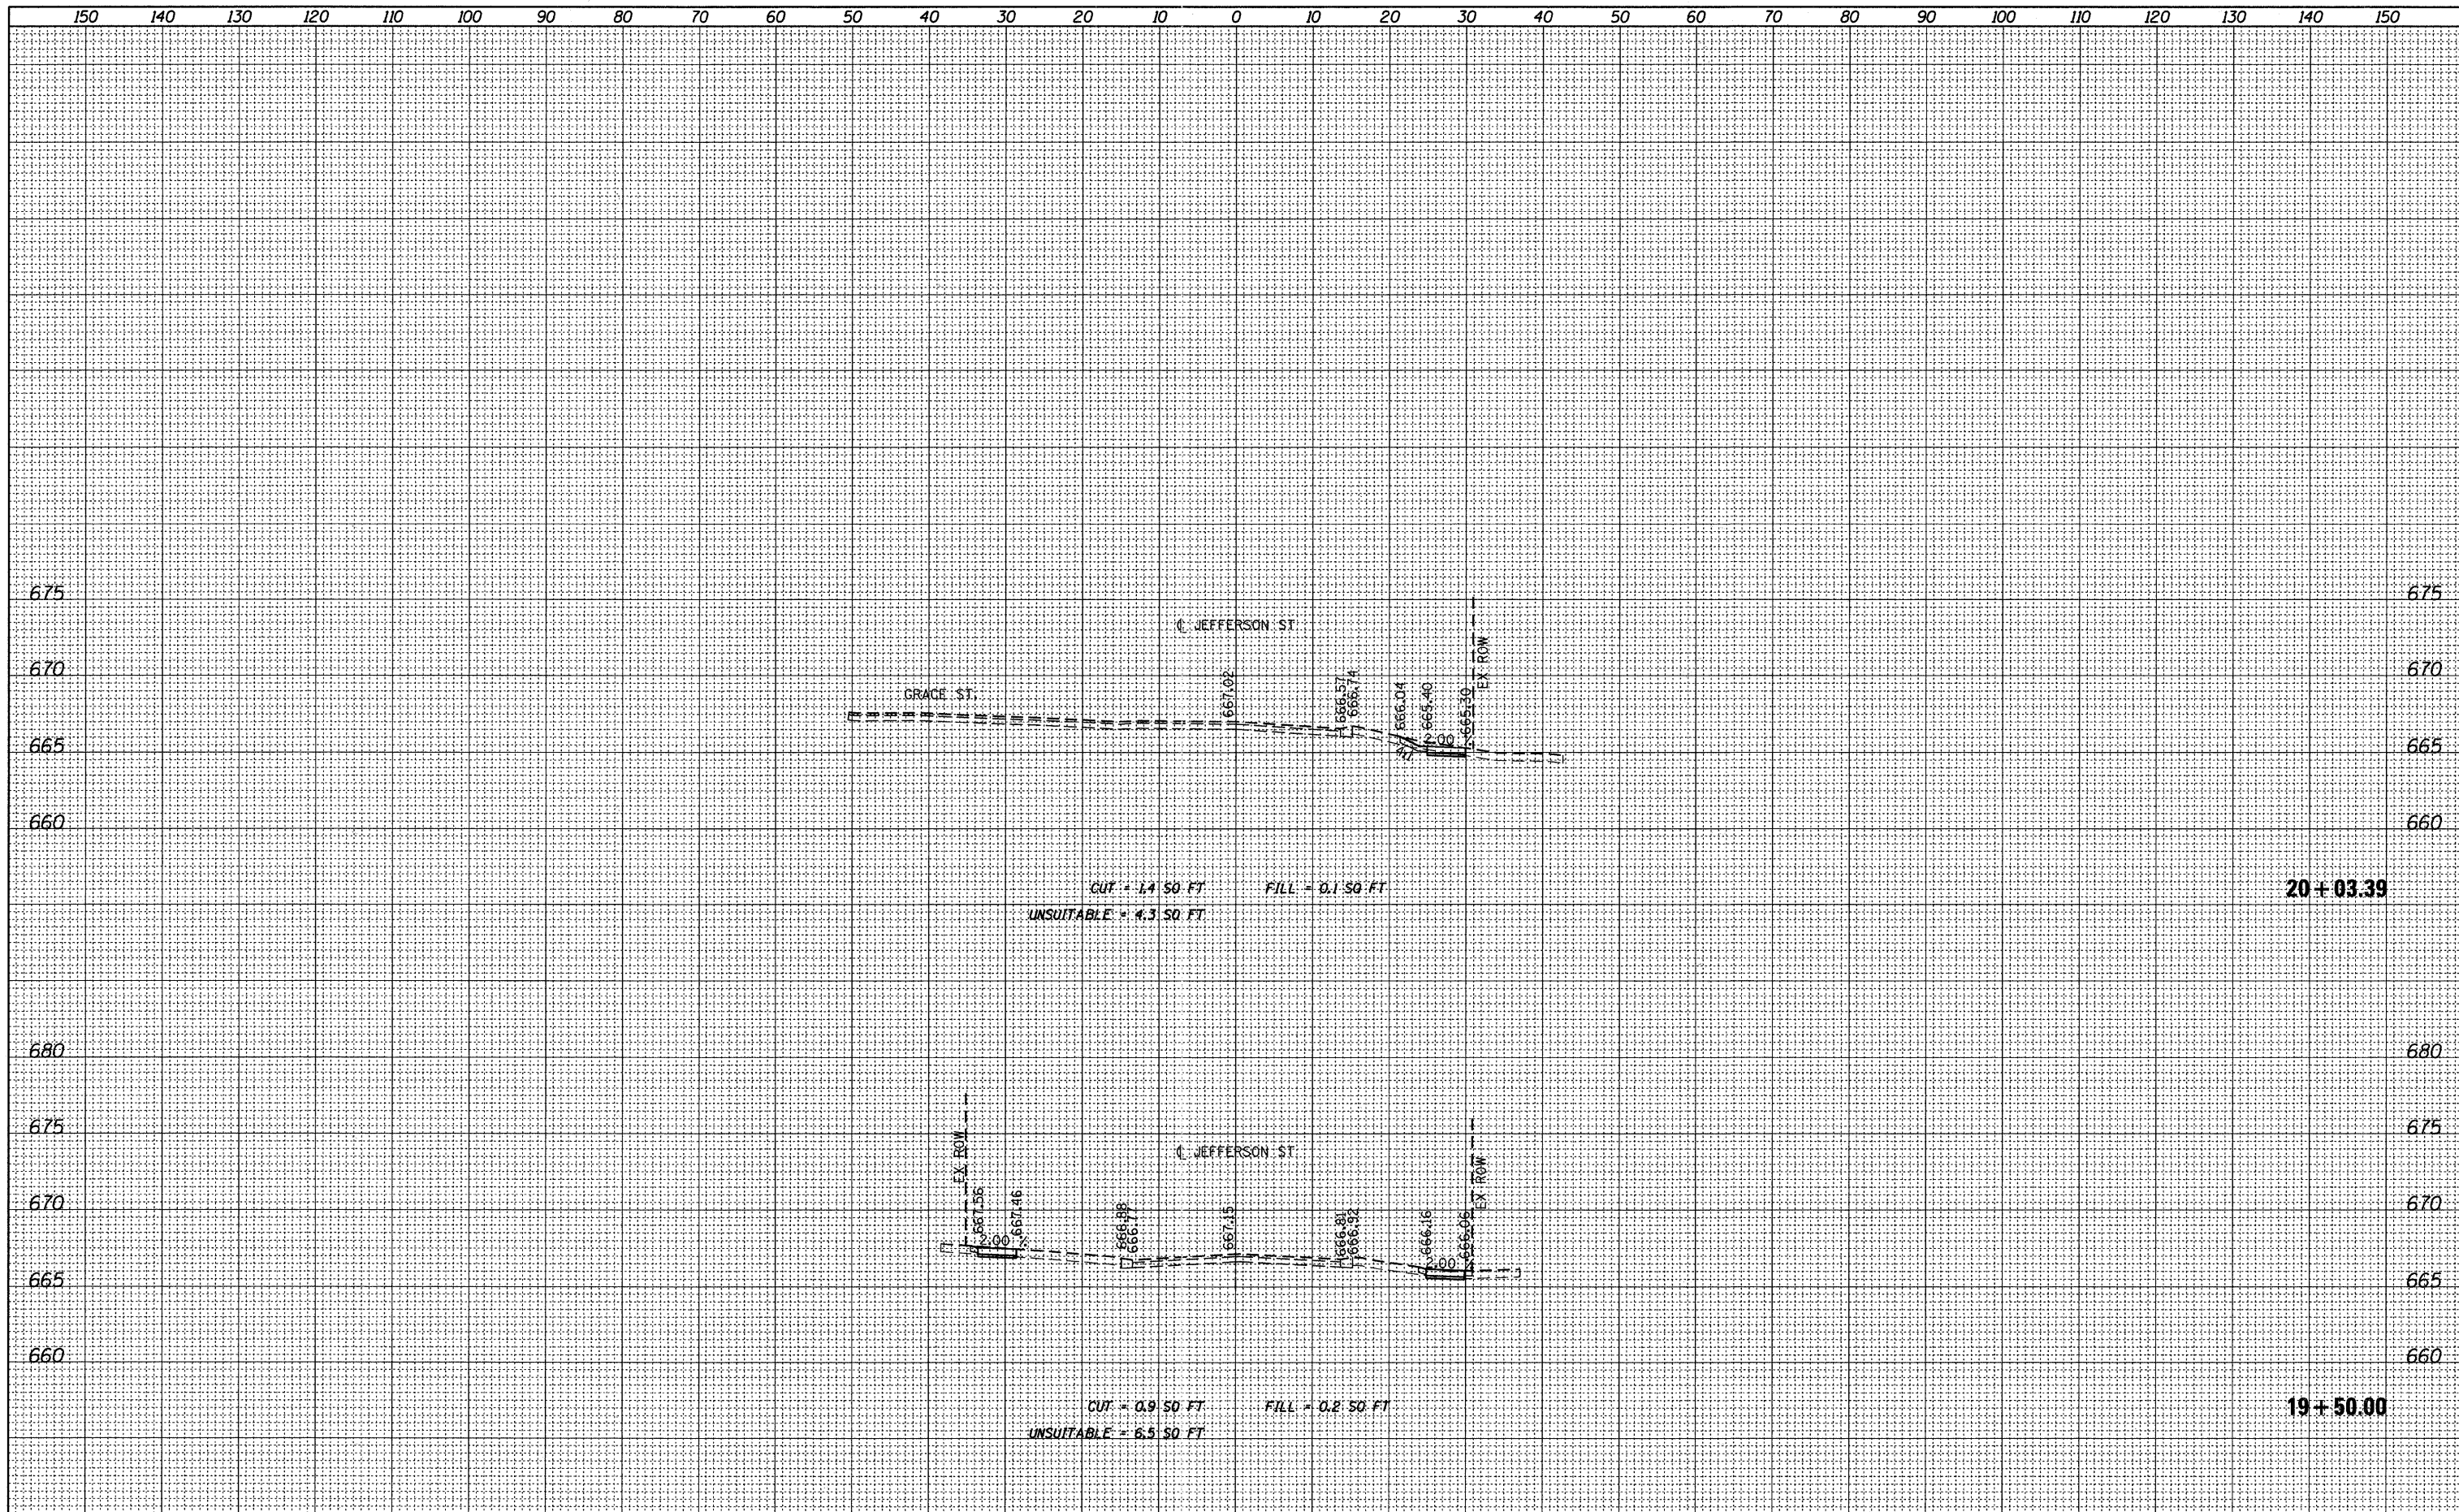

FILE NAME = W:\912-002 Jefferson Street Sidewalk Bensenville	USER NAME = delj	DESIGNED - BPD	REVISED -	<b>STATE OF ILLINOIS DEPARTMENT OF TRANSPORTATION</b>	<b>JEFFERSON STREET SIDEWALK CROSS SECTIONS</b>				F.A.U. RTE.	SECTION	COUNTY	TOTAL SHEETS	SHEET NO.
	VCADD_SHEETS\912002-ahf-xso.dgn	DRAWN - MTC	REVISED -		SCALE:	SHEET NO. 27 OF 38 SHEETS	STA. 19+50.00	TO STA. 20+03.39	1370	11-00088-00-SW	DUPAGE	38	27
	PLOT SCALE = 1/8" = 1' / IN.	CHECKED - BPD	REVISED -		CONTRACT NO. 63639								
	PLOT DATE = 8/29/2011	DATE - 08-29-2011	REVISED -		ILLINOIS FED. AID PROJECT								