


DATE	
BY	
FINAL SURVEY	SURVEYED
NOTE BOOK	PLOTTED
NO.	TEMPLATE
	AREAS
	CHECKED

DATE	
BY	
ORIGINAL SURVEY	SURVEYED
NOTE BOOK	PLOTTED
NO.	TEMPLATE
	AREAS
	CHECKED

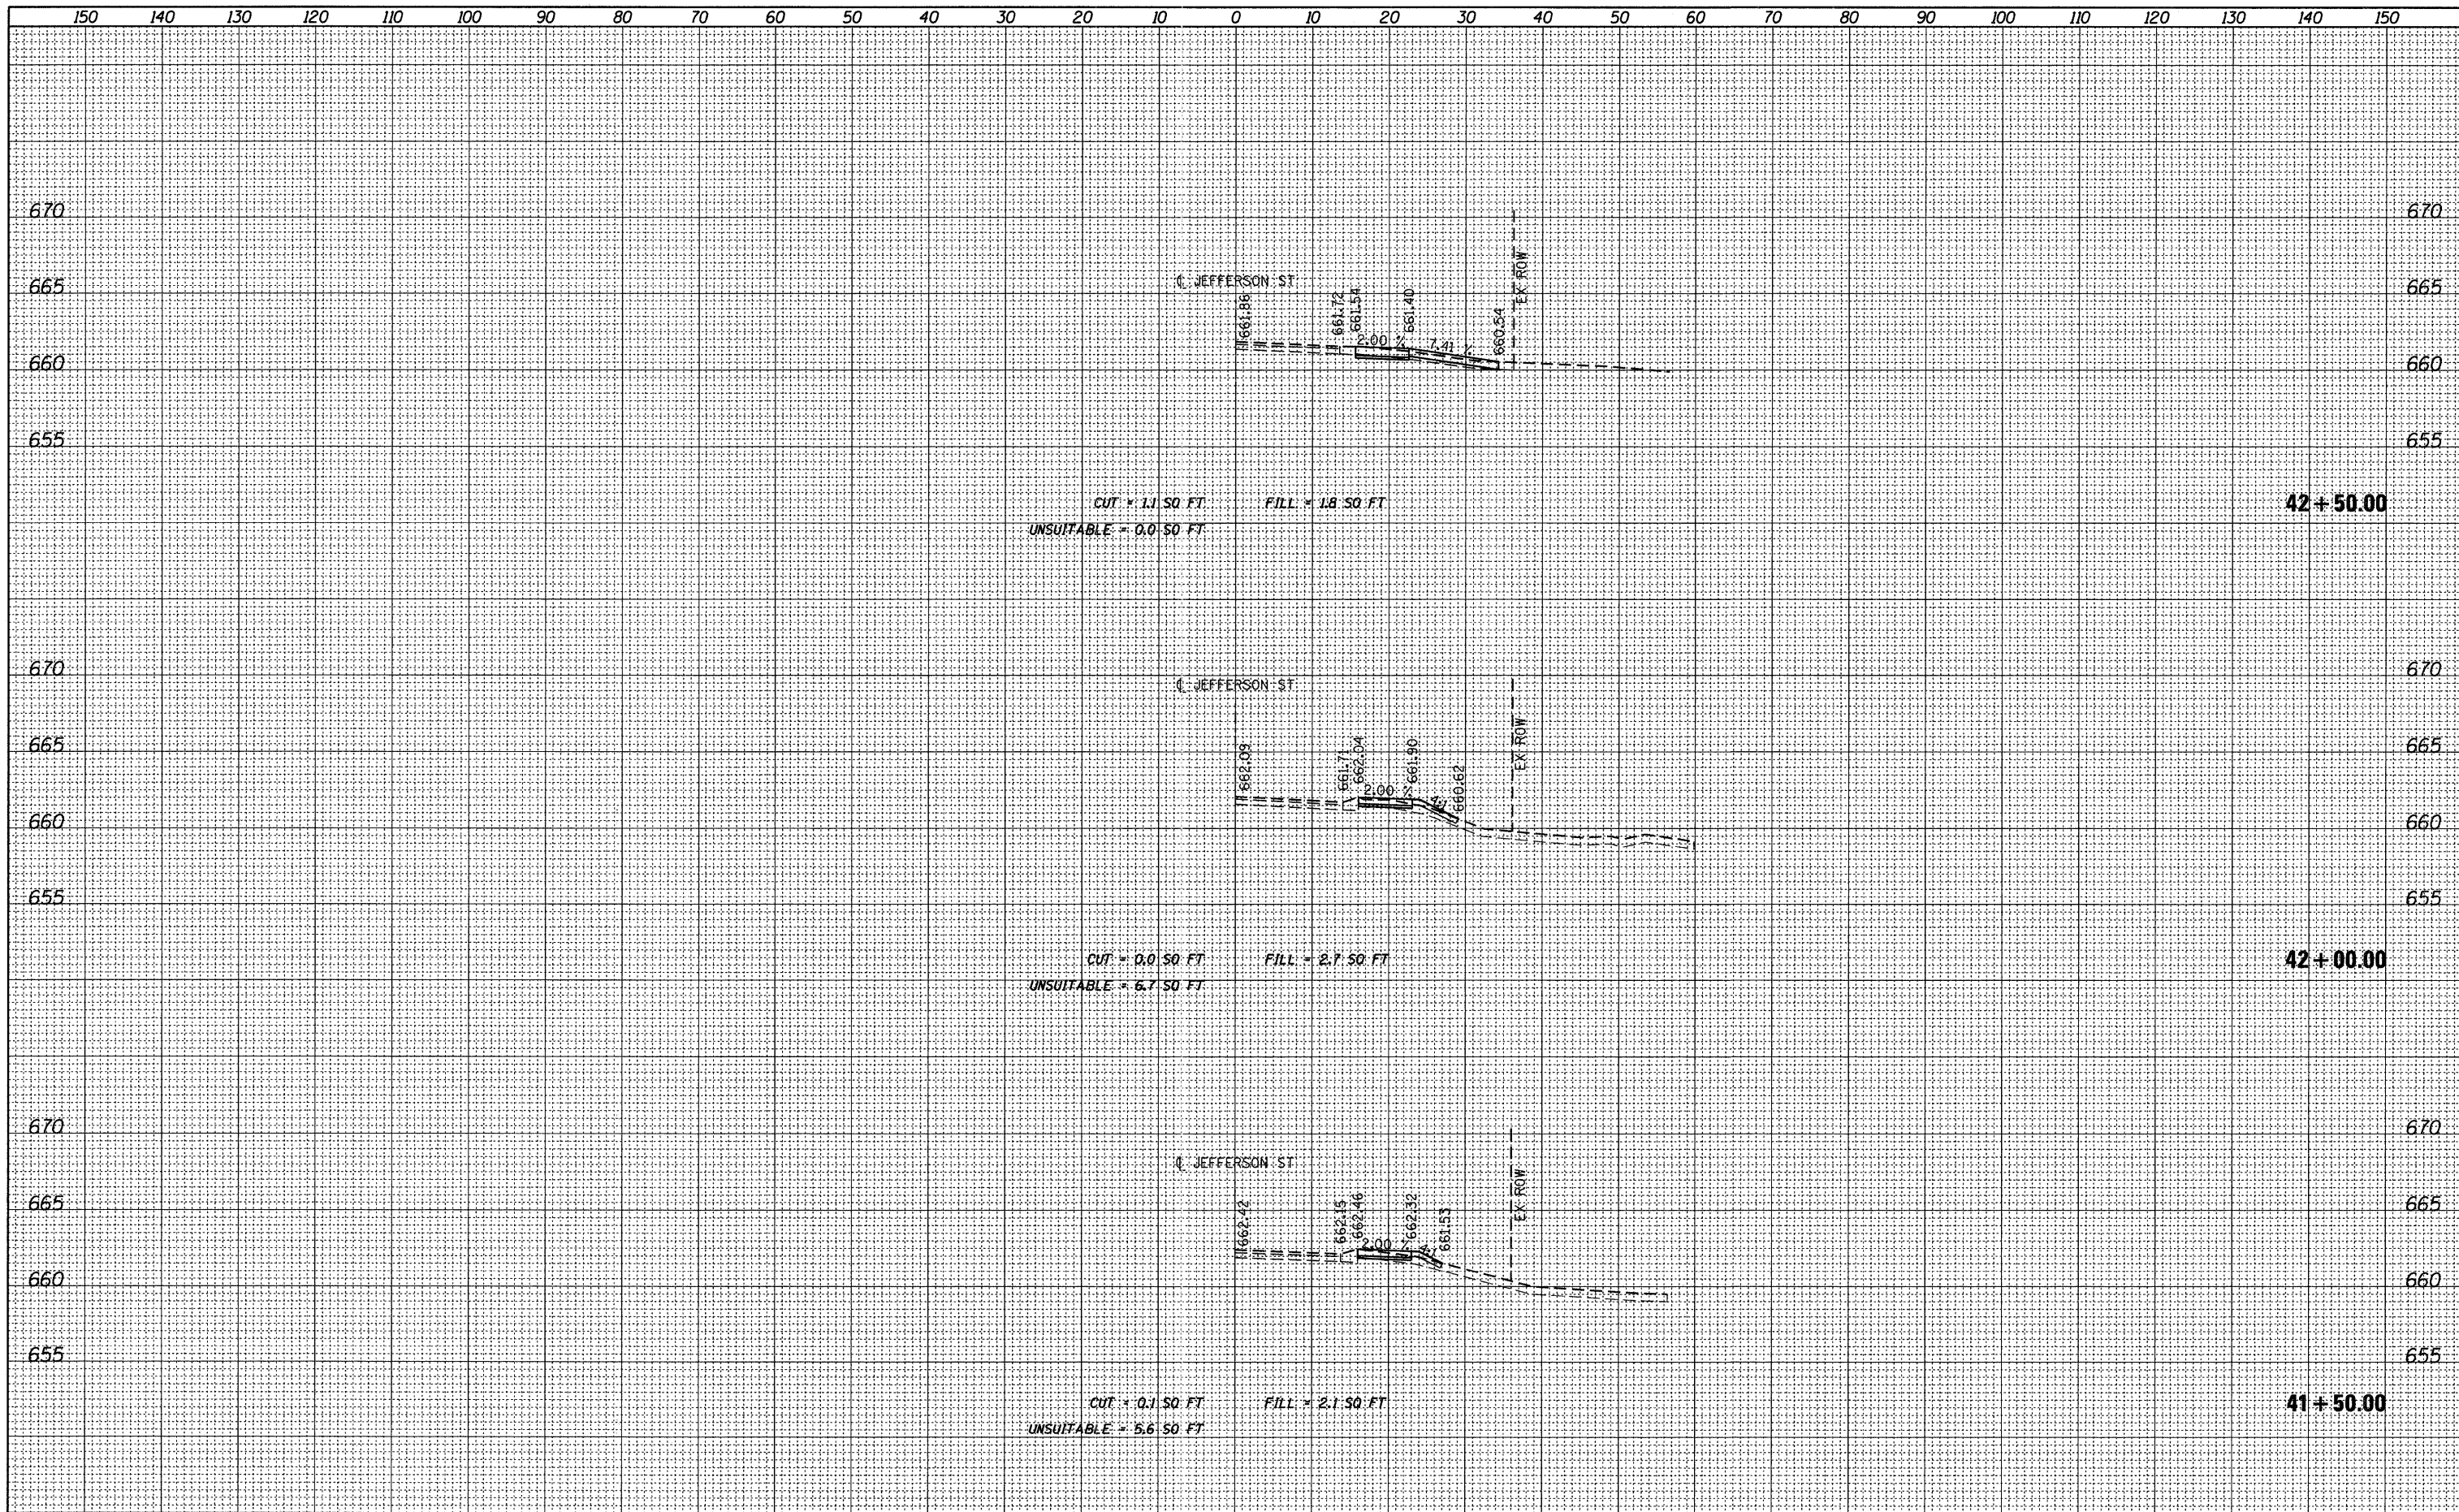

FILE NAME = W:\912-002 Jefferson Street Sidewalk Bensenville	USER NAME = daly	DESIGNED - BPD	REVISED -	STATE OF ILLINOIS DEPARTMENT OF TRANSPORTATION	JEFFERSON STREET SIDEWALK CROSS SECTIONS		F.A.U. RTE. 1370	SECTION 11-00088-00-SW	COUNTY DUPAGE	TOTAL SHEETS 38	SHEET NO. 36
	VCADD_SHEETS\912002-ght-xsc.dgn	DRAWN - MTC	REVISED -		SCALE:	SHEET NO. 36 OF 38 SHEETS	STA. 41+50.00 TO STA. 42+50.00	CONTRACT NO. 63639		ILLINOIS FED. AID PROJECT	
	PLOT SCALE = 10.0000' / IN.	CHECKED - BPD	REVISED -								
	PLOT DATE = 8/29/2011	DATE - 08-29-2011	REVISED -								