




SECTION A
LOOKING EAST

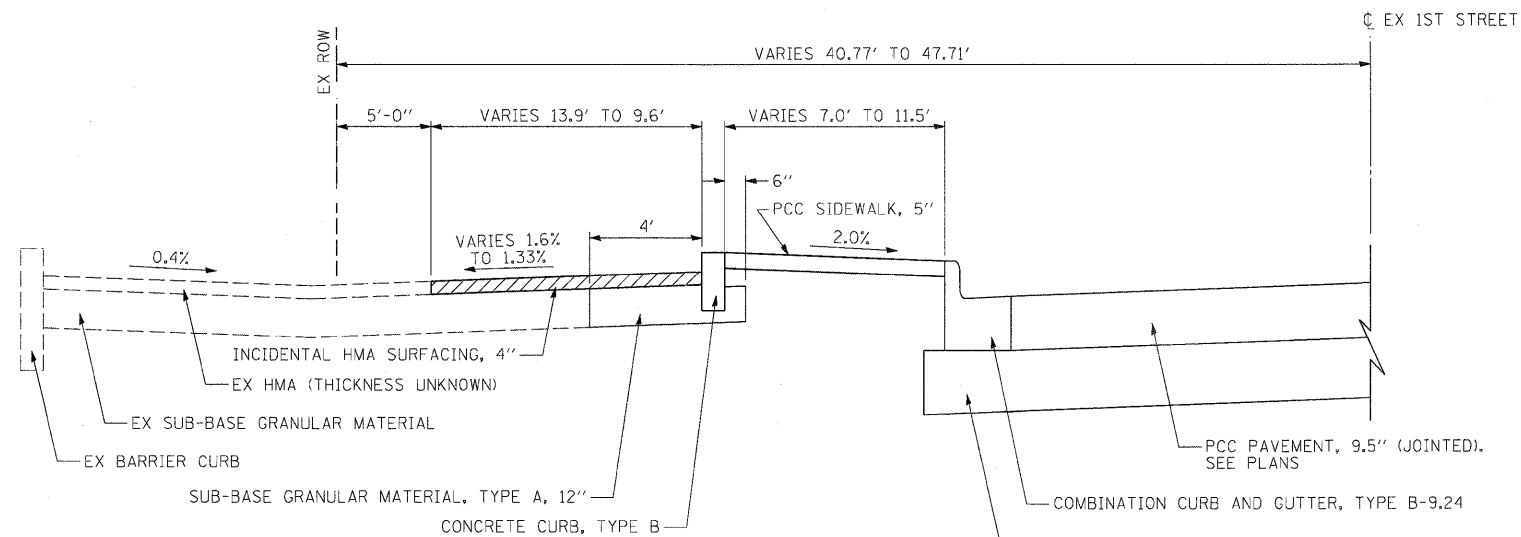

SECTION B
LOOKING EAST

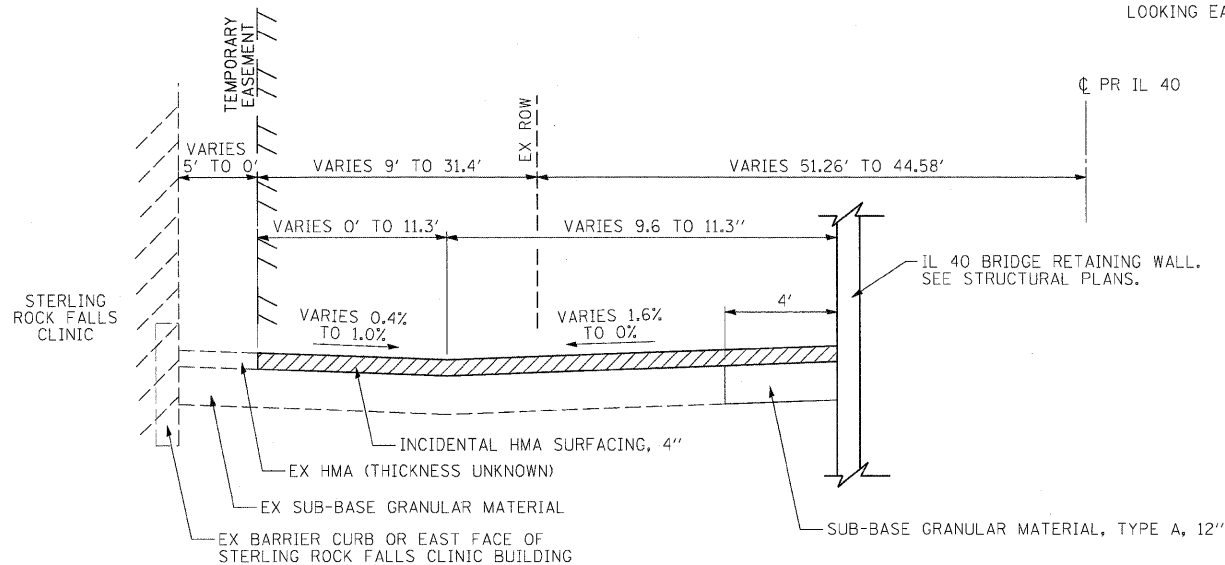

SECTION C
LOOKING NORTH

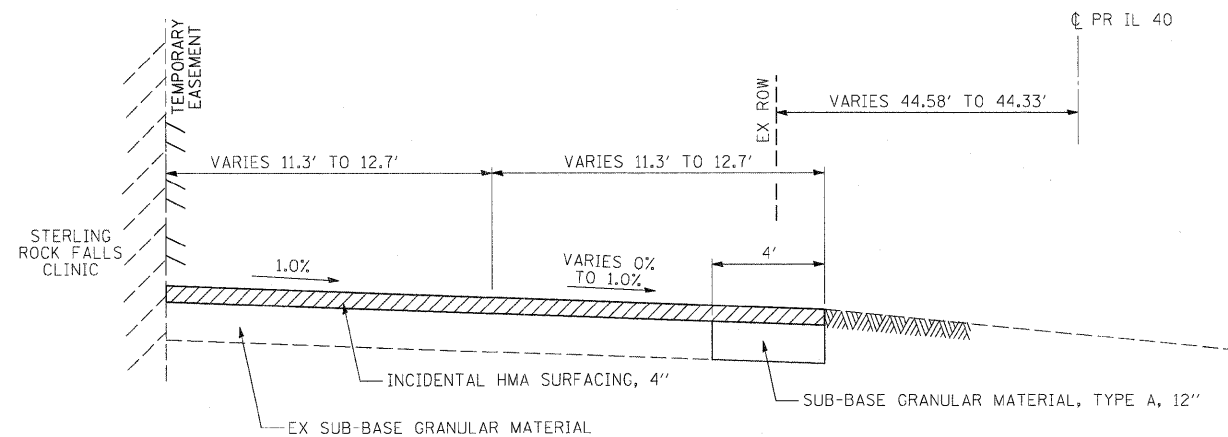

SECTION D
LOOKING NORTH

PROPOSED TYPICAL SECTIONS - STERLING ROCK FALLS CLINIC PARKING LOT
SEE PAVEMENT ELEVATIONS SHEETS

PAVEMENT REMOVAL

FILE NAME =
D2649880-sht-typical3.dgn

USER NAME = dwozniarski
DESIGNED -
DRAWN -
CHECKED -
DATE = 2-22-2010

REVISED -
REVISED -
REVISED -
REVISED -

STATE OF ILLINOIS
DEPARTMENT OF TRANSPORTATION

TYPICAL SECTIONS

SCALE: N/A SHEET NO. 3 OF 4 SHEETS STA. TO STA.

F.A.P. RTE. 646	SECTION IB-2	COUNTY WHITESIDE	TOTAL SHEETS 257	SHEET NO. 14
FED. ROAD DIST. NO.		ILLINOIS FED. AID PROJECT		
CONTRACT NO. 64B80				