
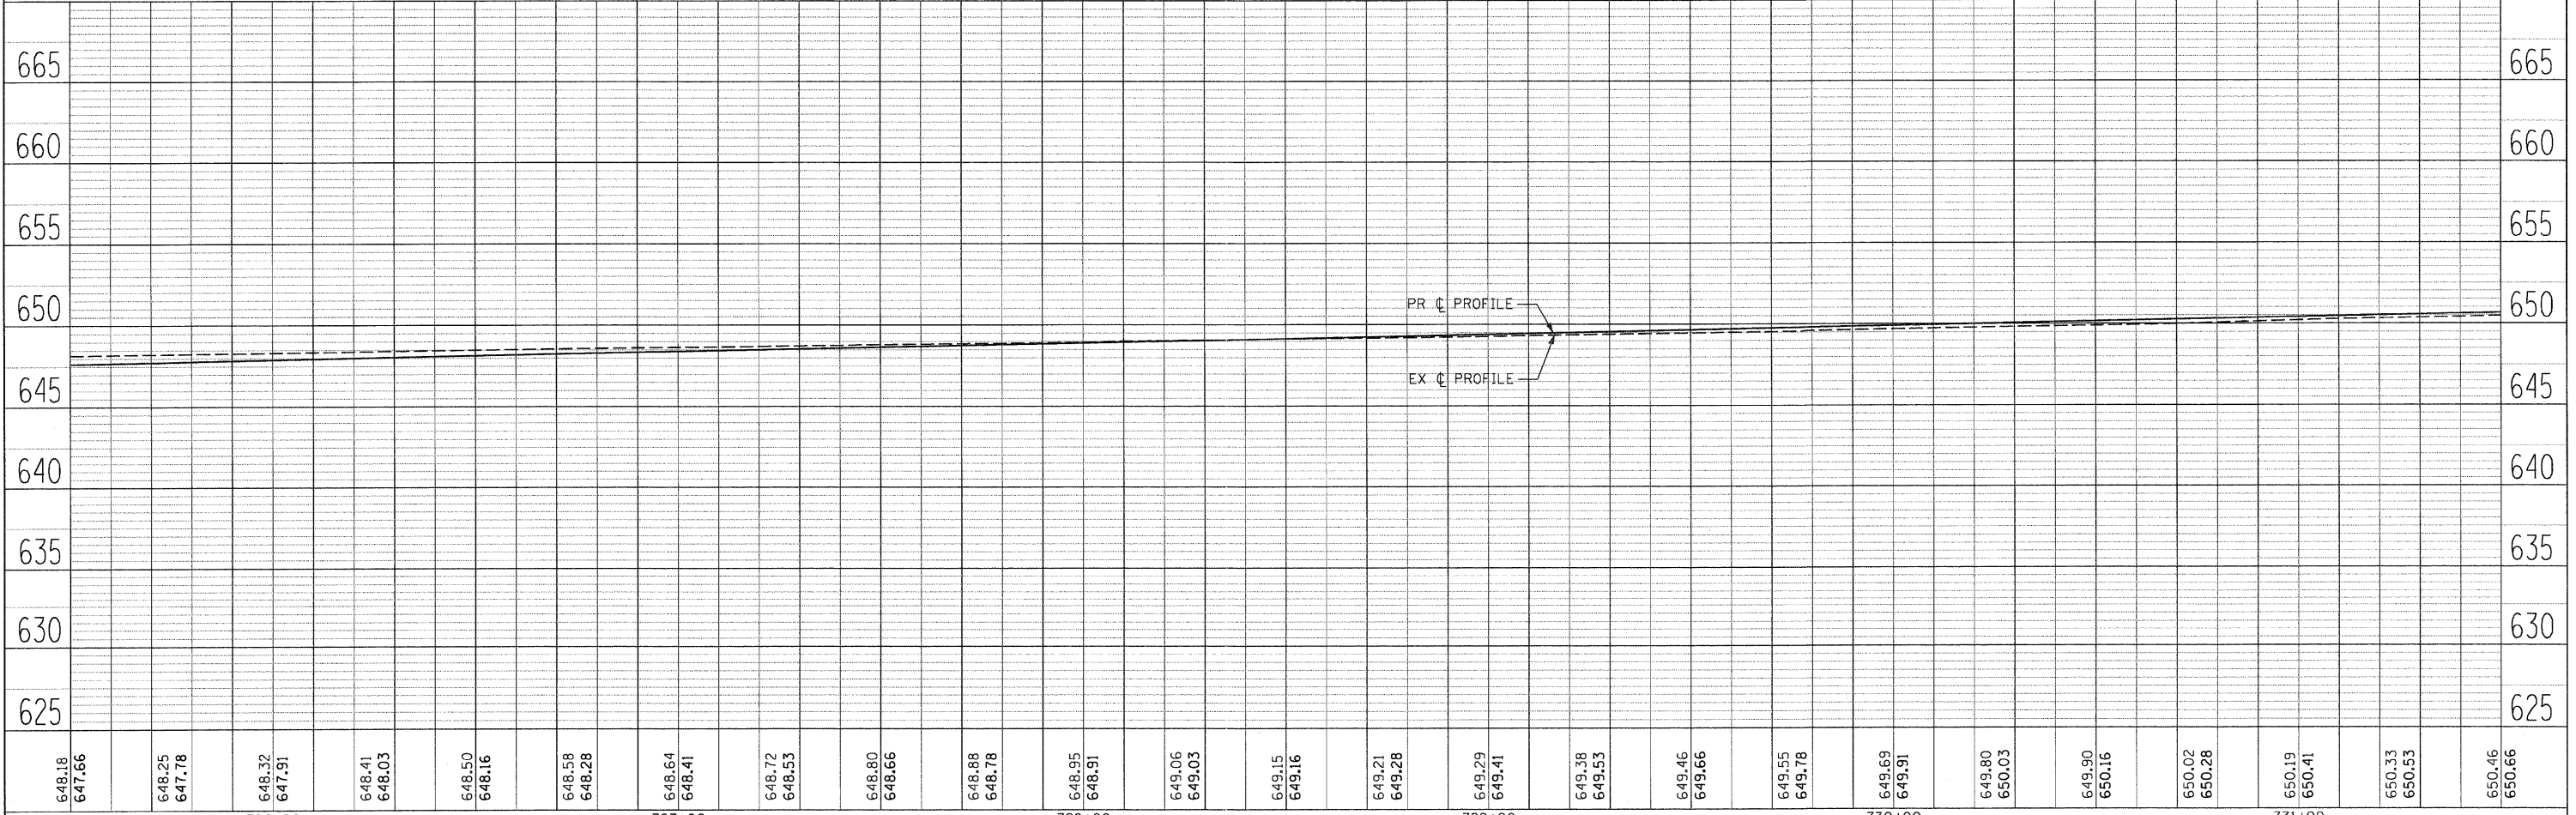


SEE BRIDGE PLANS FOR APPROACH SLAB, RETAINING WALLS AND BRIDGE DETAILS.

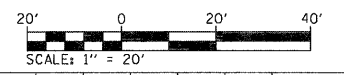

648.18 647.66	648.25 647.78	648.32 647.91	648.41 648.03	648.50 648.16	648.58 648.28	648.64 648.41	648.72 648.53	648.80 648.66	648.88 648.78	648.95 648.91	649.06 649.03	649.15 649.16	649.21 649.28	649.29 649.41	649.38 649.53	649.46 649.66	649.55 649.78	649.69 649.91	649.80 650.03	649.90 650.16	650.02 650.28	650.19 650.41	650.33 650.53	650.46 650.66
726+00				727+00				728+00				729+00				730+00				731+00				

PLAN	DATE
BY	
REVISIONS	
NO.	
NOTE BOOK	
NO.	

PROFILE	DATE
BY	
REVISIONS	
NO.	
NOTE BOOK	
NO.	

**STATE OF ILLINOIS
DEPARTMENT OF TRANSPORTATION**

**IL 40
PLAN & PROFILE**

F.A.P. RTE.	SECTION	COUNTY	TOTAL SHEETS	SHEET NO.
646	1B-2	WHITESIDE	257	66
FED. ROAD DIST. NO.		ILLINOIS FED. AID PROJECT		

FILE NAME = D264880-ht-plan2.dgn

USER NAME = dwa2narski
 DESIGNED -
 DRAWN -
 CHECKED -
 DATE - 2-22-2010

REVISED -
 REVISED -
 REVISED -
 REVISED -

SCALE: 1"=20'
 SHEET NO. 2 OF 4 SHEETS
 STA. 725+50.00 TO STA. 731+50.00