


PLAN	SURVEYED	BY	DATE
	ALIGNED		
	NOTED		
	FILED		
	NO. OF WAY CHECKED		
	CADD FILE NAME		

PROFILE	SURVEYED	BY	DATE
	ALIGNED		
	NOTED		
	FILED		
	NO. OF WAY CHECKED		
	CADD FILE NAME		

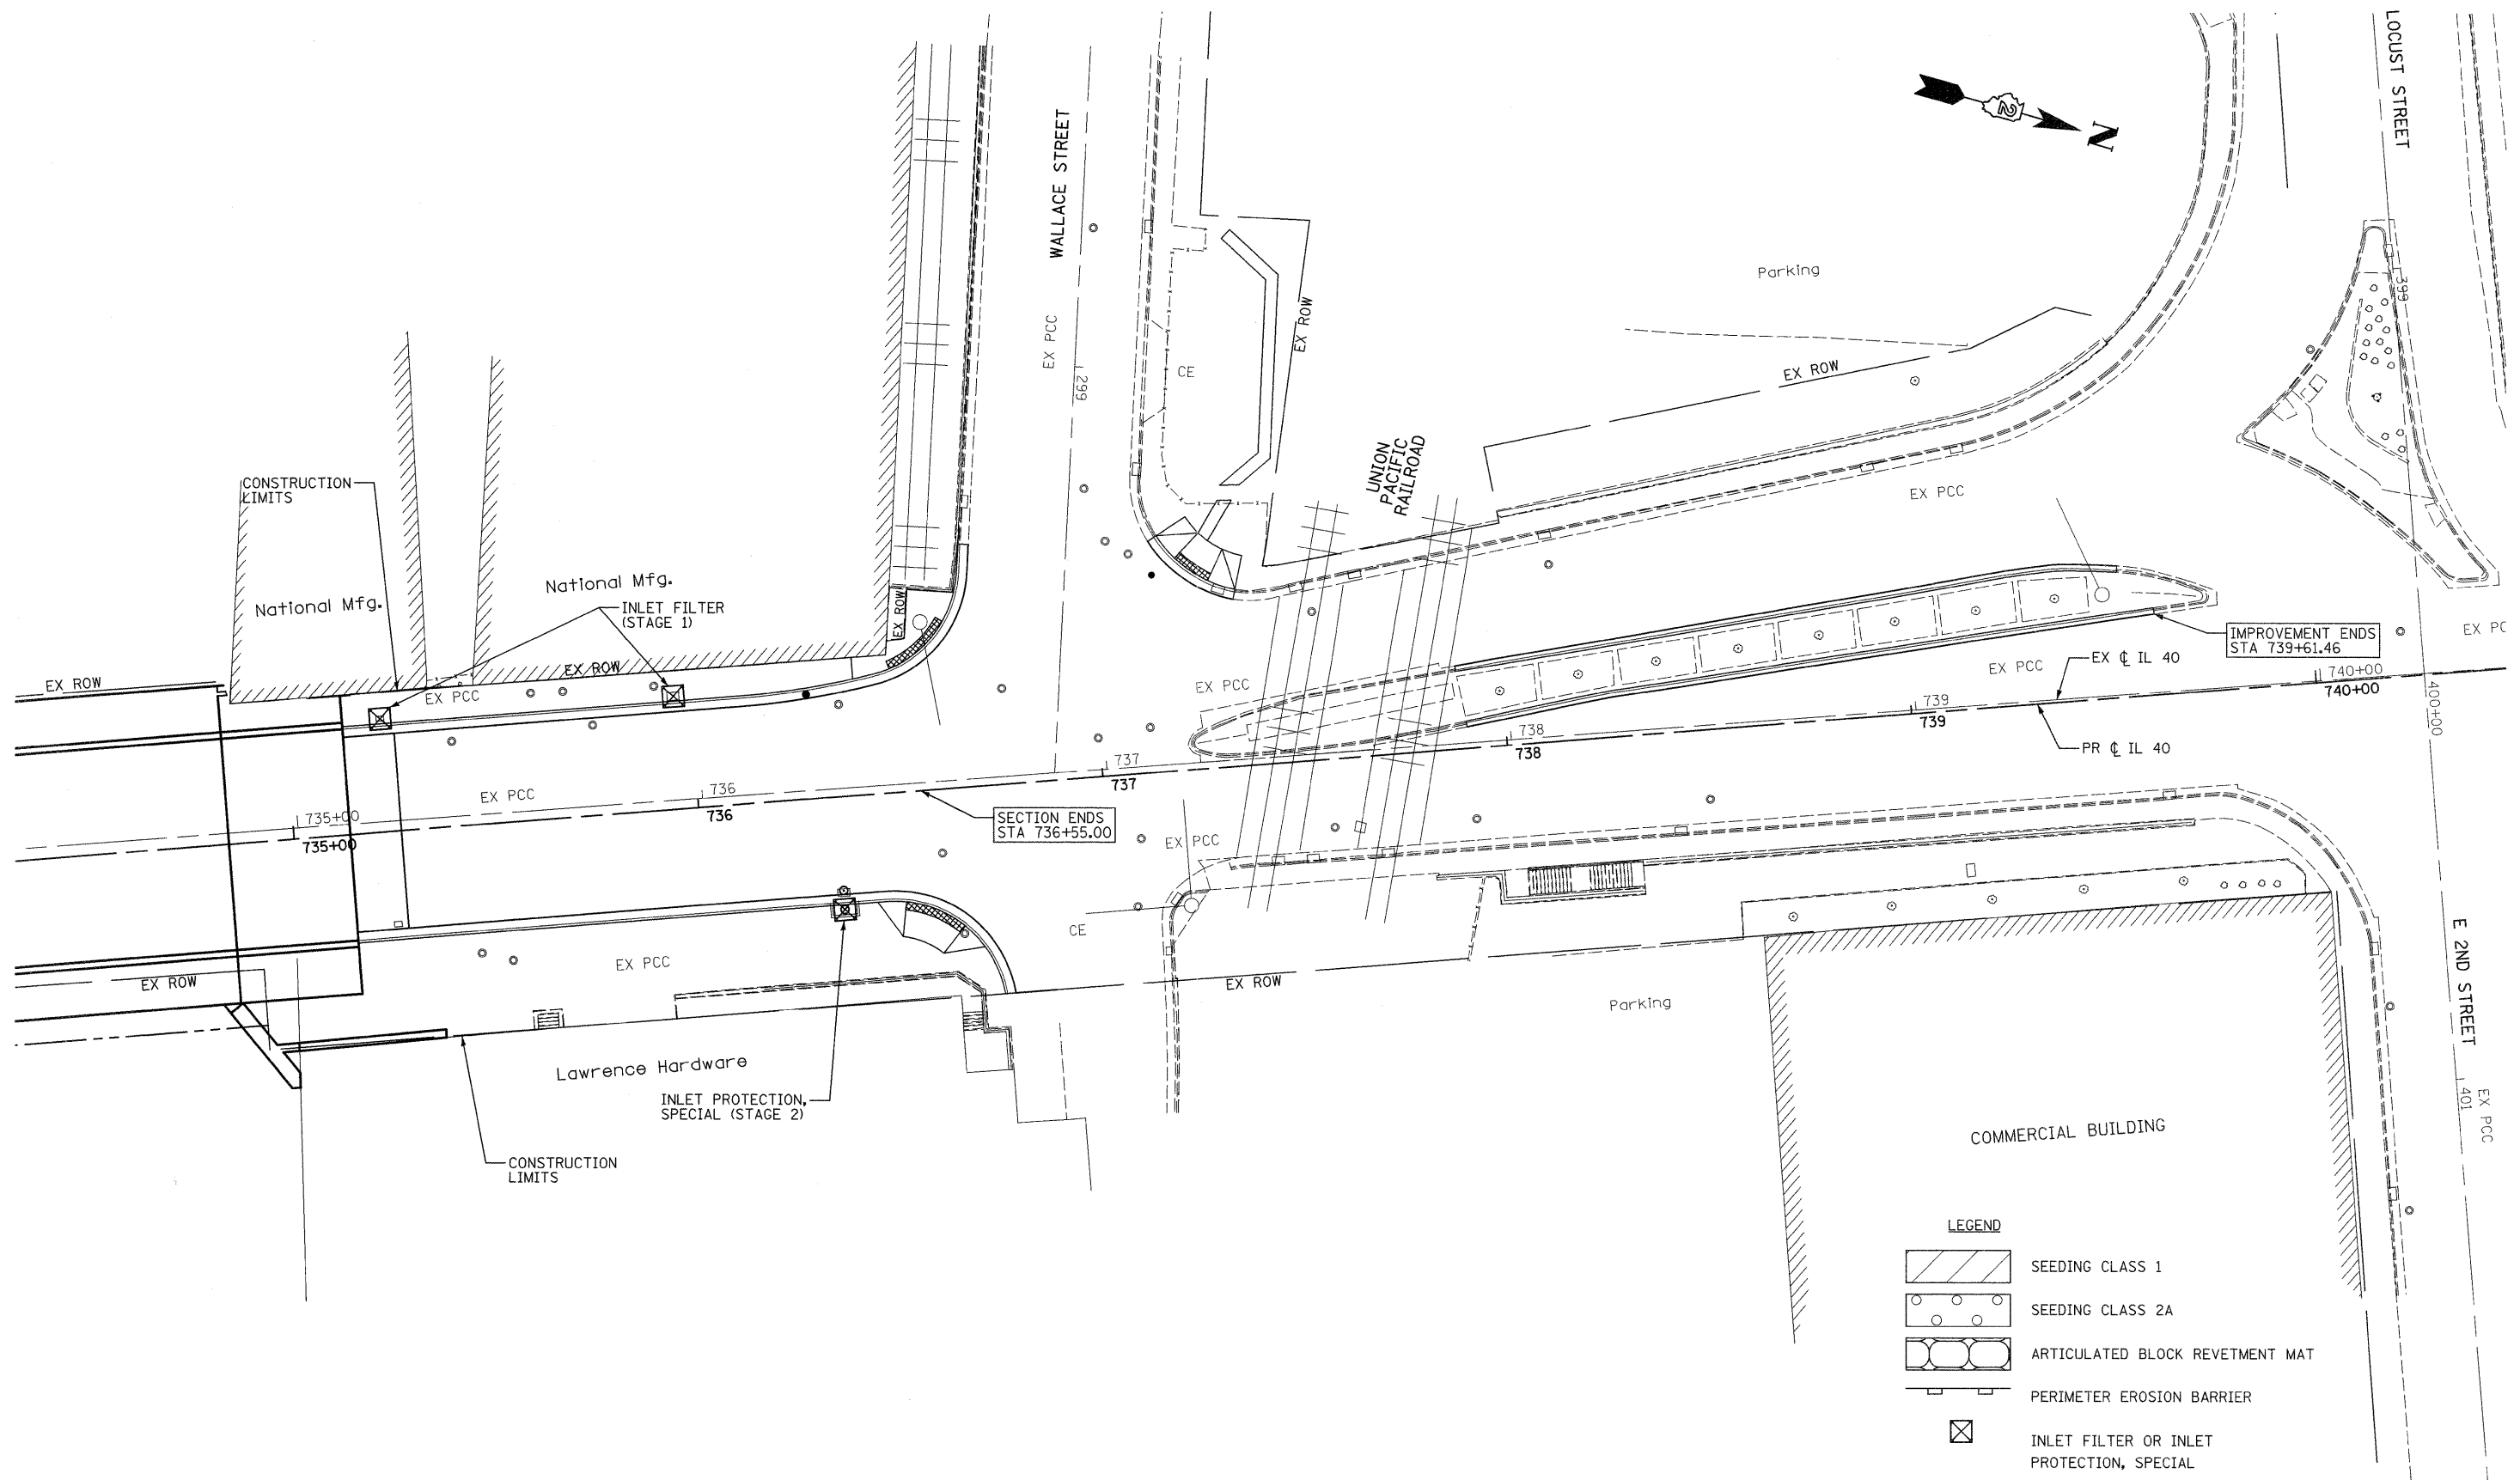

FILE NAME =
 c:\pw_work\p\idot\grantpm\dms80258\0264840-shr-eros2.dgn

USER NAME = grantpm
 PLOT SCALE = 20.0000' / 1" / in.
 PLOT DATE = Tue Sep 06 08:14:50 2011

DESIGNED -
 DRAWN -
 CHECKED -
 DATE - 2-22-2010

REVISED -
 REVISED -
 REVISED -
 REVISED -

**STATE OF ILLINOIS
 DEPARTMENT OF TRANSPORTATION**

**IL 40
 EROSION AND SEDIMENT CONTROL**

SCALE: 1"=20' SHEET NO. 2 OF 2 SHEETS STA. 734+50.00 TO STA. 725+50.00

F.A.P. RTE.	SECTION	COUNTY	TOTAL SHEETS	SHEET NO.
646	1B-2	WHITESIDE	257	72
CONTRACT NO. 64B80				
FED. ROAD DIST. NO.		ILLINOIS FED. AID PROJECT		