


Notes:

The Bridge Removal and Construction Staging Plans are for information only and does not relieve the contractor from responsibility to submit demolition plans according to the contract documents.

All removal items shown are included in Removal of Existing Structures. See Special Provisions.

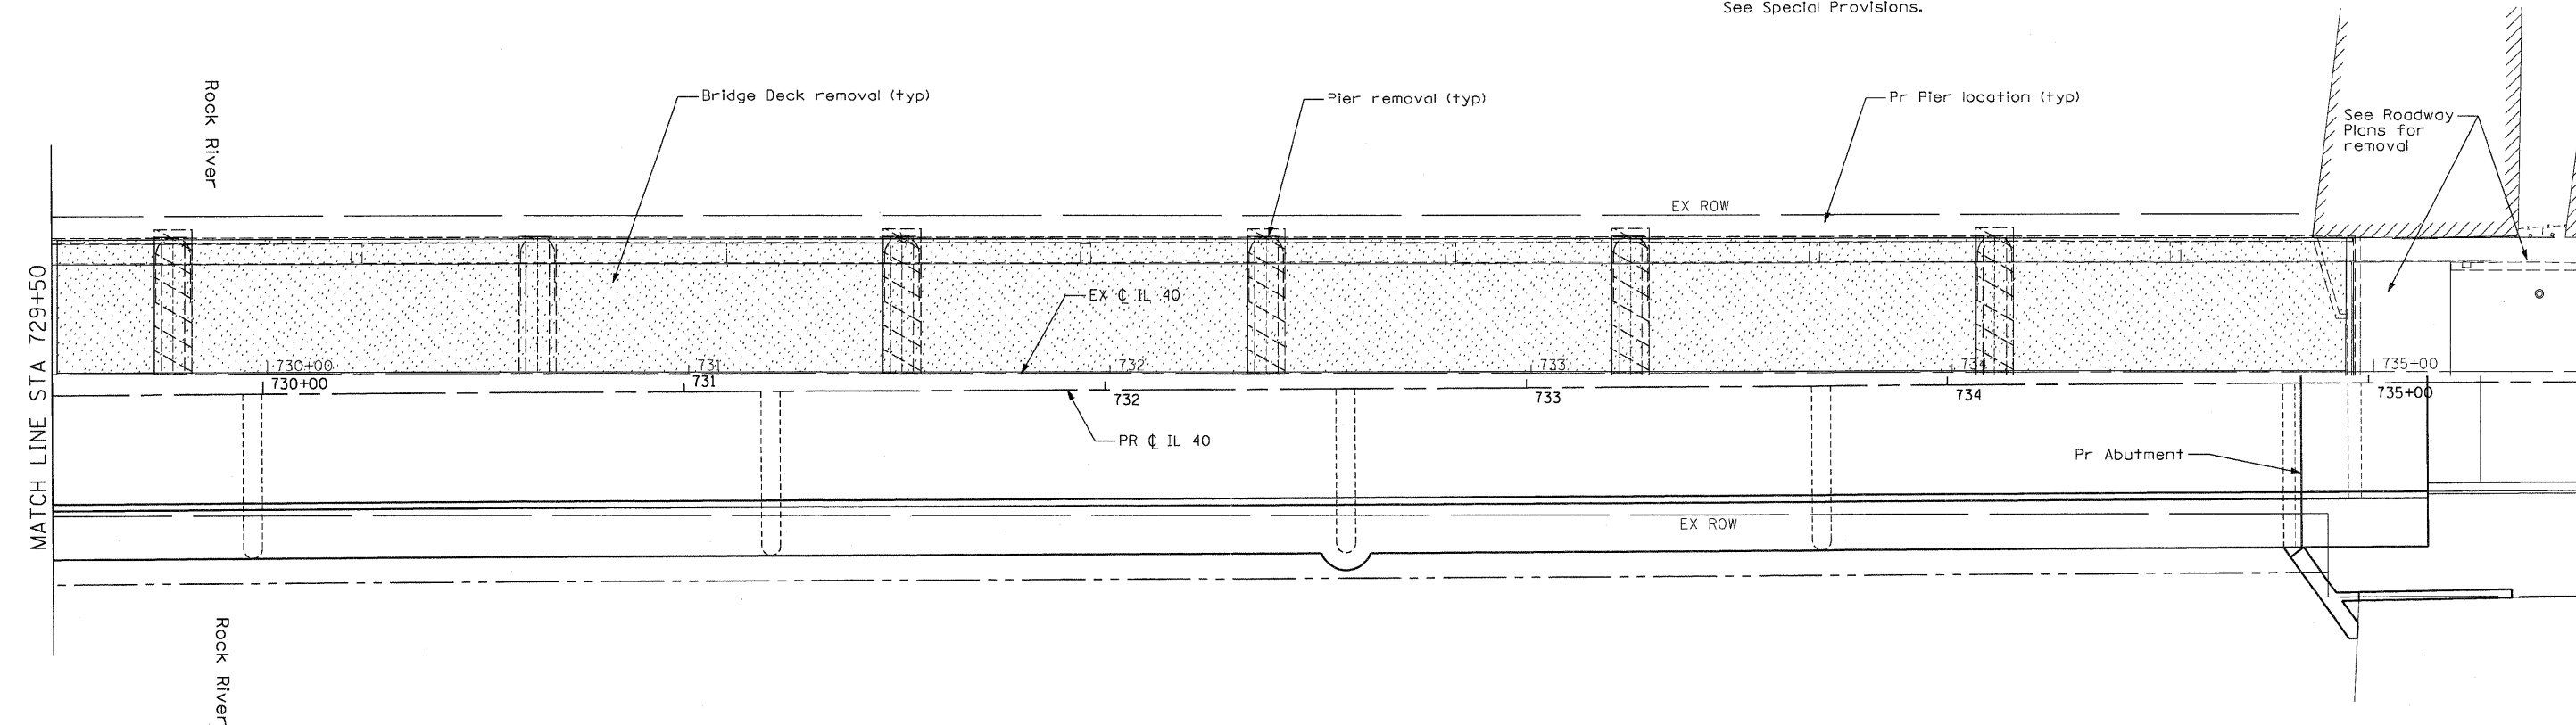

FILE NAME = D264980-sht-removal2.dgn	USER NAME = dwoznierski	DESIGNED - ACB	REVISED -	STATE OF ILLINOIS DEPARTMENT OF TRANSPORTATION	BRIDGE REMOVAL PLAN - STAGE II STRUCTURE NO. 098-0115	F.A.P. RTE. 646	SECTION 1B-2	COUNTY WHITESIDE	TOTAL SHEETS 257	SHEET NO. 111
	PLOT SCALE = 20.00' / IN.	DRAWN - RLK	REVISED -			CONTRACT NO. 64B80				
	PLOT DATE = 7/18/2011	CHECKED - ACB	REVISED -			ILLINOIS FED. AID PROJECT				