


130 120 110 100 90 80 70 60 50 40 30 20 10 0 10 20 30 40 50 60 70 80 90 100 110 120 130 140 150 160 170

| | |
|------------------|------|
| FINAL SURVEY NO. | DATE |
| SURVEYED | |
| PLOTTED | |
| TEMPLATE | |
| NOTE BOOK | |
| AREAS CHECKED | |

| | |
|---------------------|------|
| ORIGINAL SURVEY NO. | DATE |
| SURVEYED | |
| PLOTTED | |
| TEMPLATE | |
| NOTE BOOK | |
| AREAS CHECKED | |

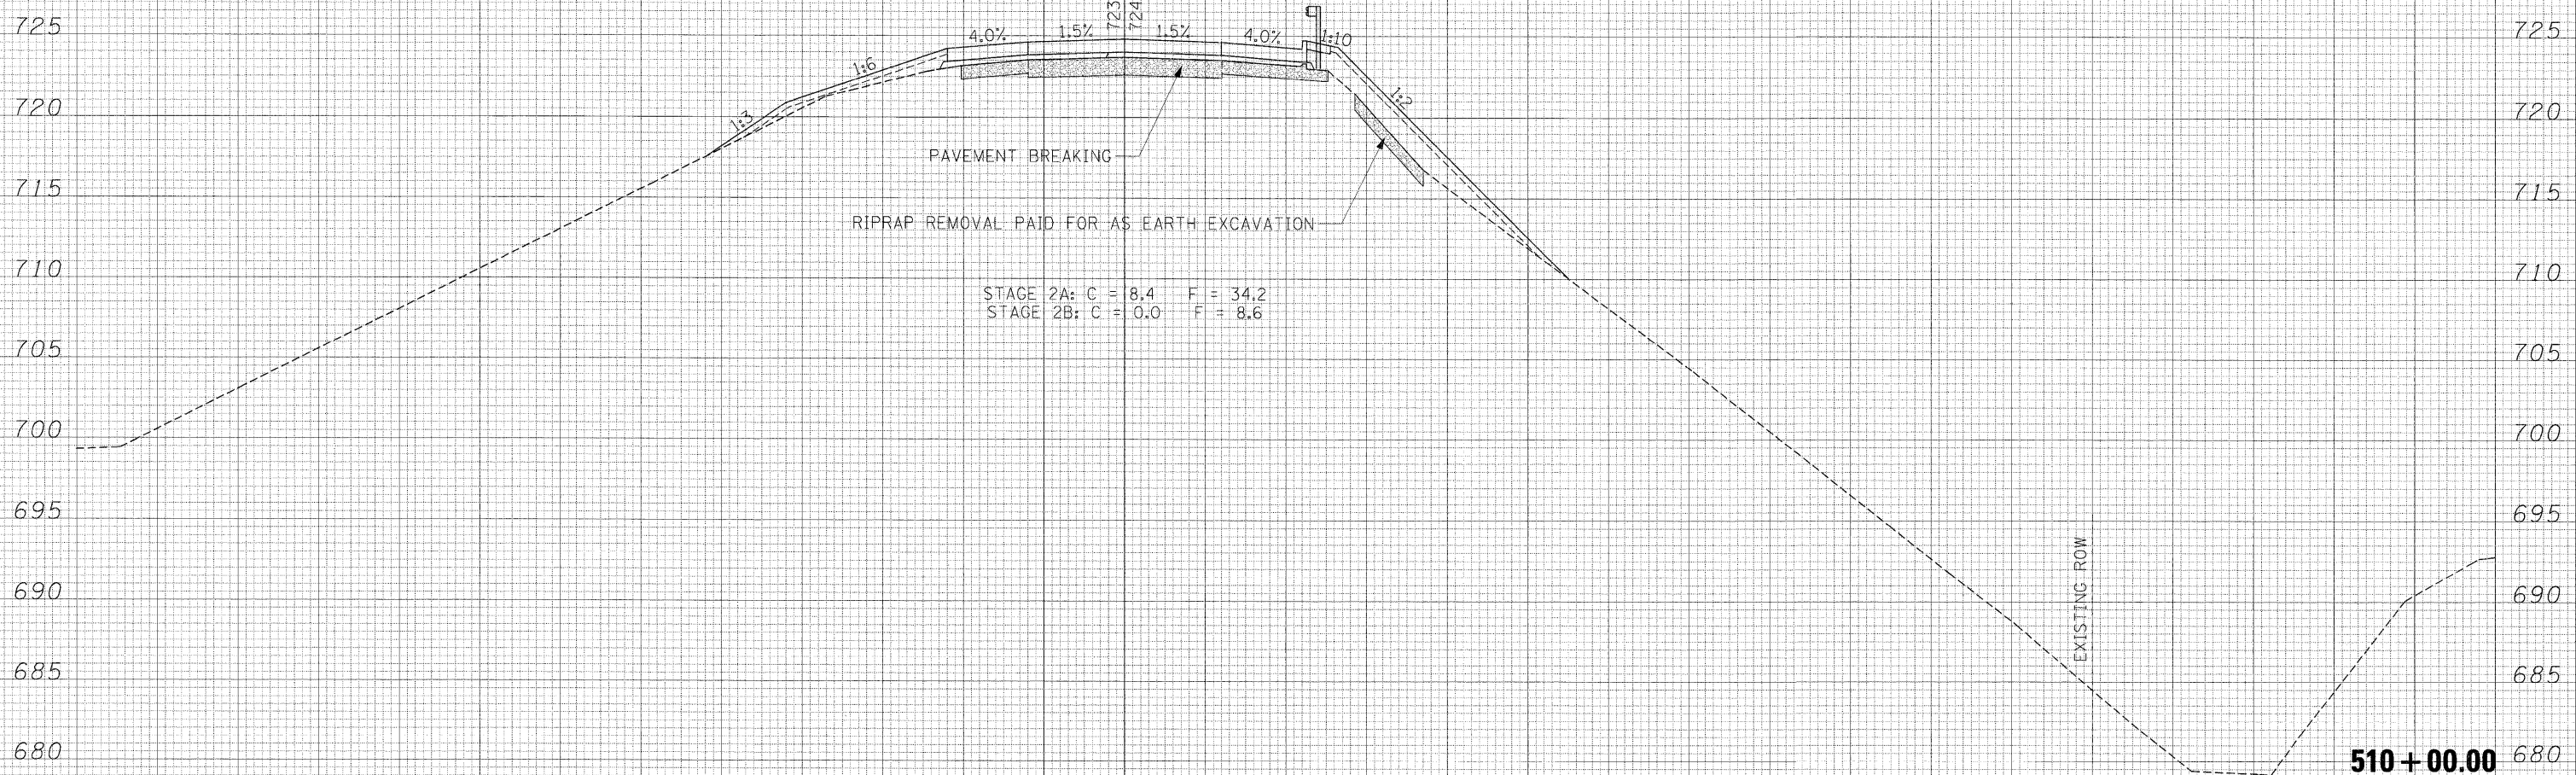

130 120 110 100 90 80 70 60 50 40 30 20 10 0 10 20 30 40 50 60 70 80 90 100 110 120 130 140 150 160 170

FILE NAME = \\S015-phos...1-2&1-26\civil\IL-2\CADD Sheets\264016-sht-xsht.dgn

USER NAME = .USER_

DESIGNED - CGC

DRAWN - CGC

CHECKED - AKK

DATE - 8/2/2011

REVISIONS

REVISIONS

REVISIONS

REVISIONS

STATE OF ILLINOIS
DEPARTMENT OF TRANSPORTATION

IL 2 OVER THE BNSF RAILROAD
CROSS SECTIONS

SCALE: 1"=10'
SHEET NO. 49 OF 87 SHEETS STA. 510+00.00 TO STA. 510+00.00

| | | | | |
|--------------------|-----------------|-------------|---------------------------|--------------|
| F.A.P. RTE. 742 | SECTION 38VBR-1 | COUNTY OGLE | TOTAL SHEETS 87 | SHEET NO. 49 |
| CONTRACT NO. 64D16 | | | ILLINOIS FED. AID PROJECT | |